


F.A. RTE.	SECTION	COUNTY	TOTAL SHEETS	SHEET NO.
75	84-12; 11-3		729	515
STA. 1429+00.00 TO STA. 1430+00.00				
FED. ROAD DIST. NO. 5 ILLINOIS FED. AID PROJECT				
SANGAMON AND CHRISTIAN				
110	120	130	140	

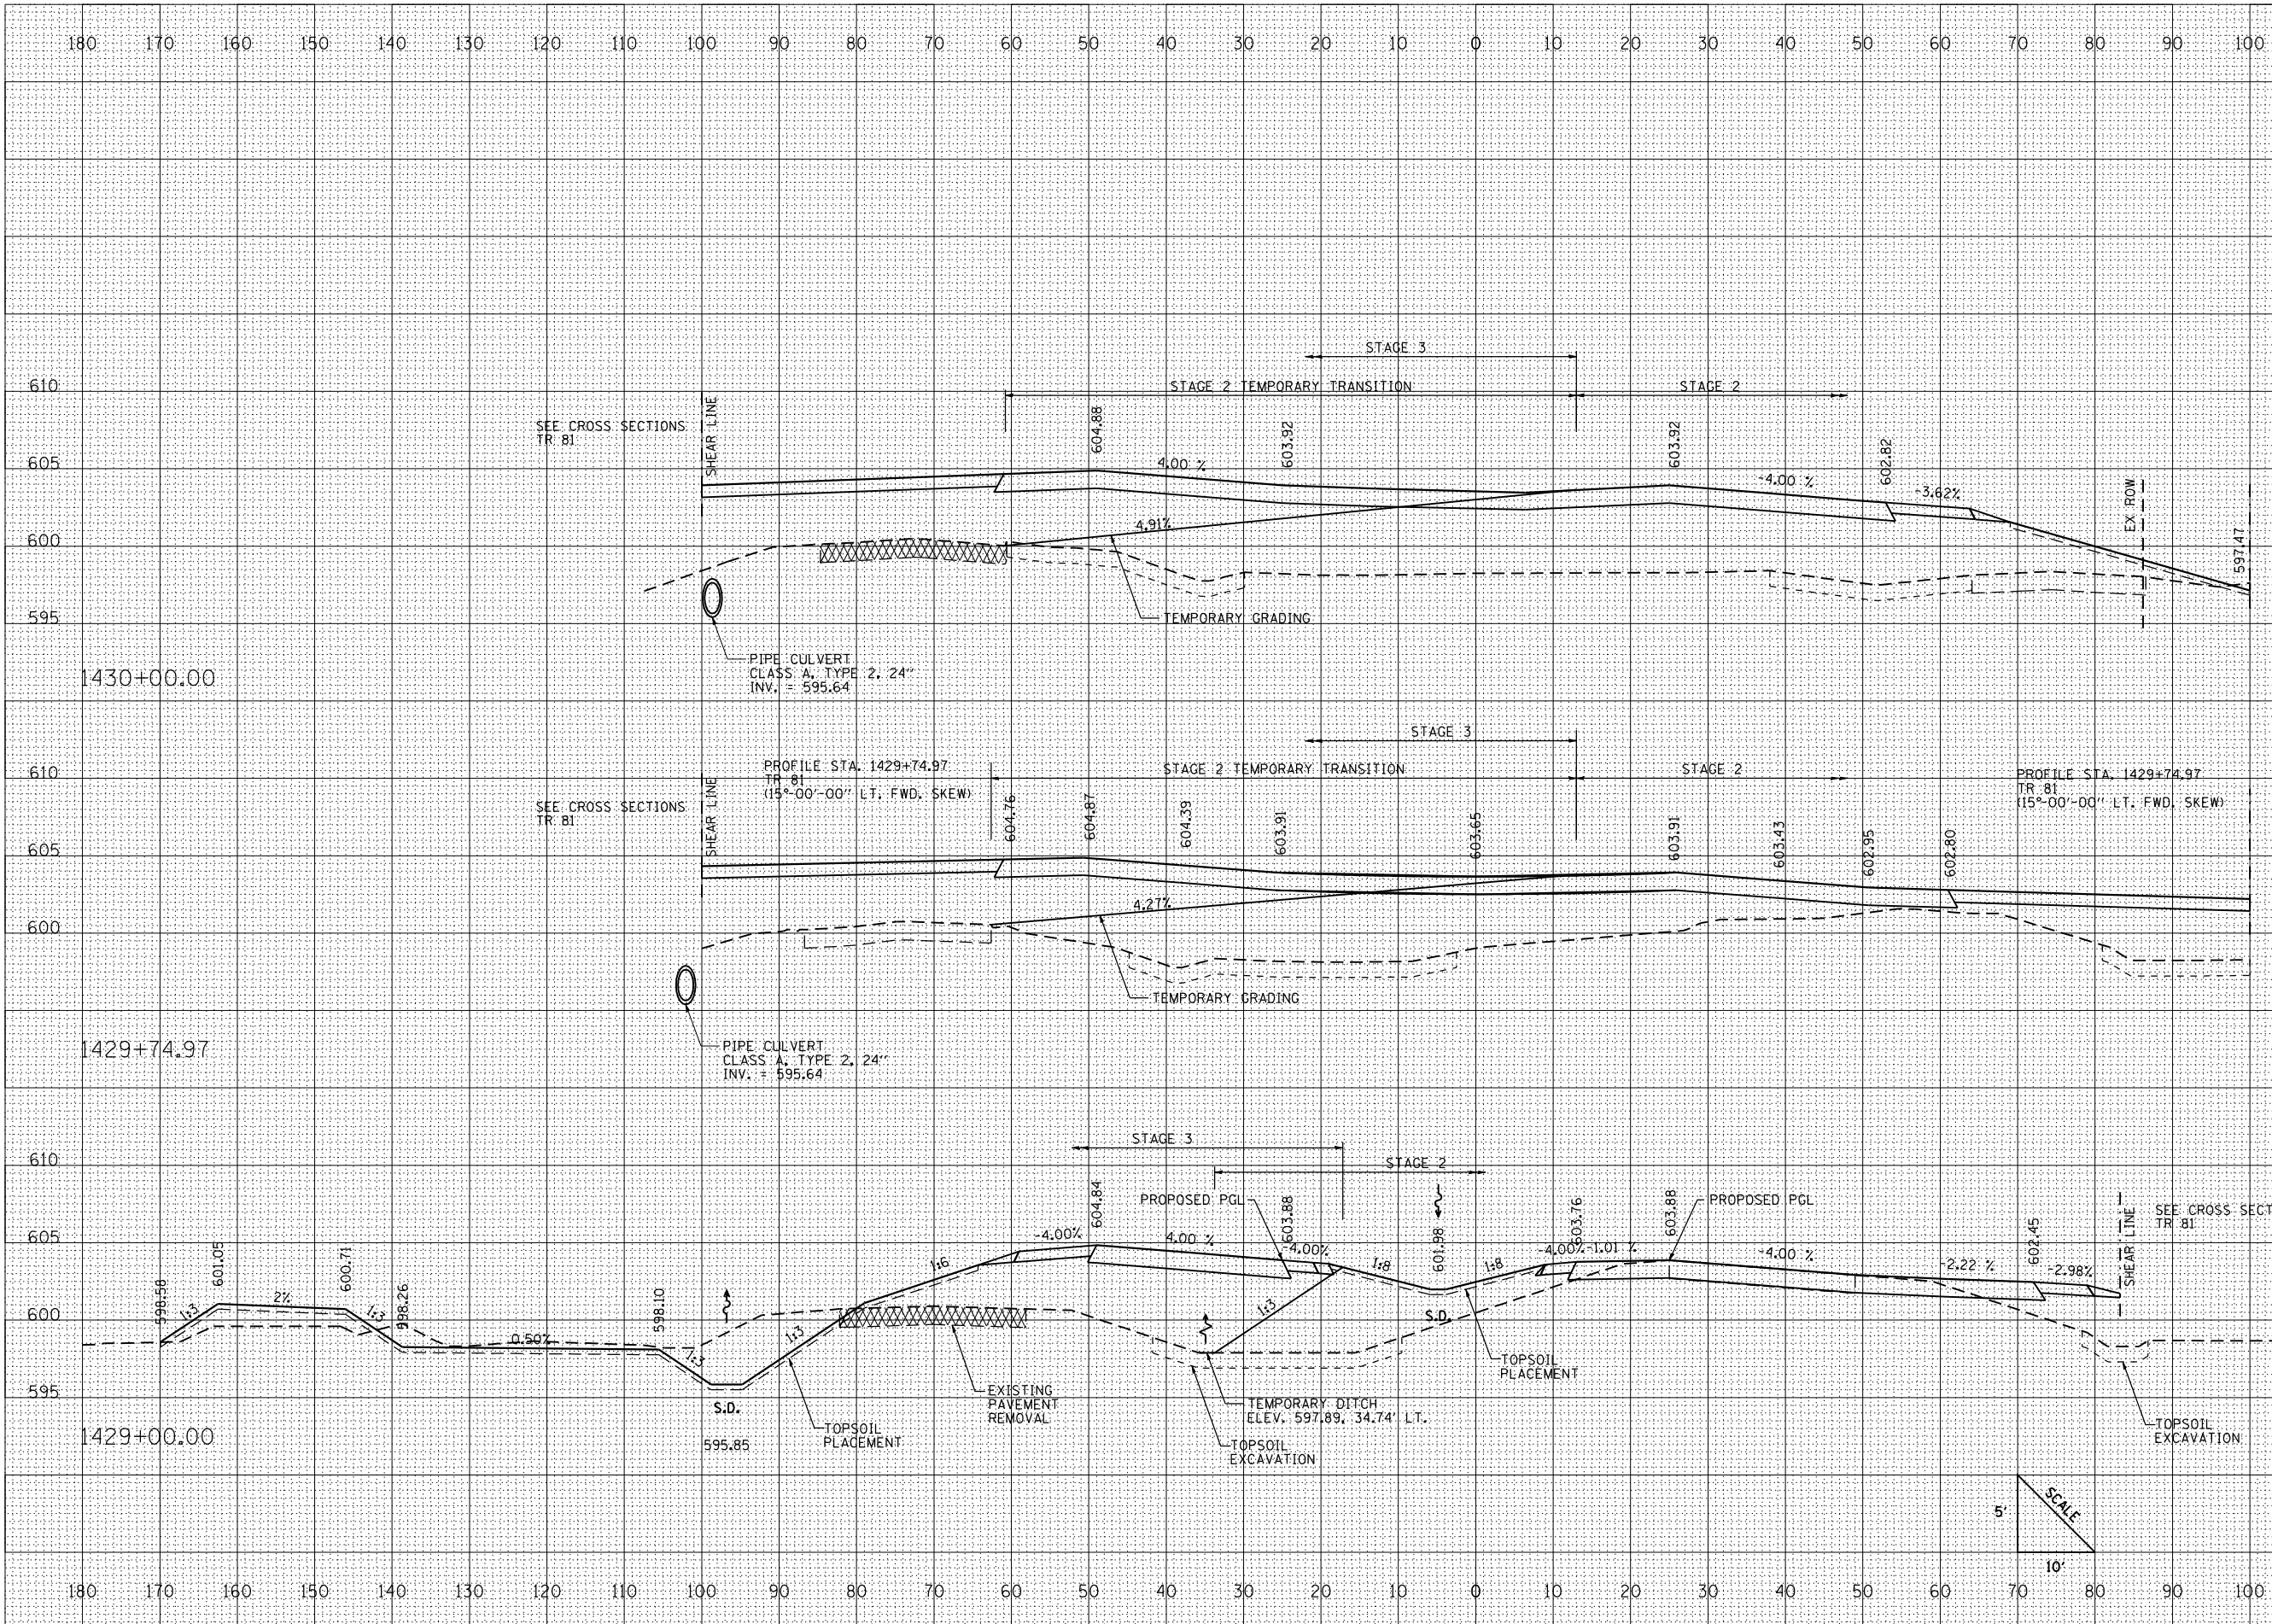

STAGE-1	STAGE-2	STAGE-3
EXCAVATION= 0.0	1.6	0.0
EMBANKMENT= 0.0	316.0	514.7

STAGE-1	STAGE-2	STAGE-3
EXCAVATION= 0.0	0.0	0.0
EMBANKMENT= 0.0	176.9	517.7

STAGE-1	STAGE-2	STAGE-3
EXCAVATION= 0.0	23.1	89.1
EMBANKMENT= 0.0	211.1	191.7

DATE	BY
SURVEYED	
PLOTTED	
REVISIONS	
NO.	

DATE	BY
SURVEYED	
PLOTTED	
REVISIONS	
NO.	

PLOT DATE = 2/16/2012
 FILE NAME = 806601.dwg
 PLOT SCALE = 1"=40'
 REFERENCE = SHEET #