


F.A. RTE.	SECTION	COUNTY	TOTAL SHEETS	SHEET NO.
75	84-12; 11-3		729	534
STA. 1481+00.00 TO STA. 1483+00.00				
FED. ROAD DIST. NO. 5 ILLINOIS FED. AID PROJECT				
• SANGAMON AND CHRISTIAN				
110	120	130	140	

DATE	
BY	
NO.	
NO.	
NO.	
NO.	
NO.	
NO.	
NO.	
NO.	

DATE	
BY	
NO.	
NO.	
NO.	
NO.	
NO.	
NO.	
NO.	
NO.	

DATE	2/16/2012
FILE NAME	D:\Projects\72829\Drawings\72829-534.dwg
PLOT SCALE	1" = 20'
REFERENCE	REF

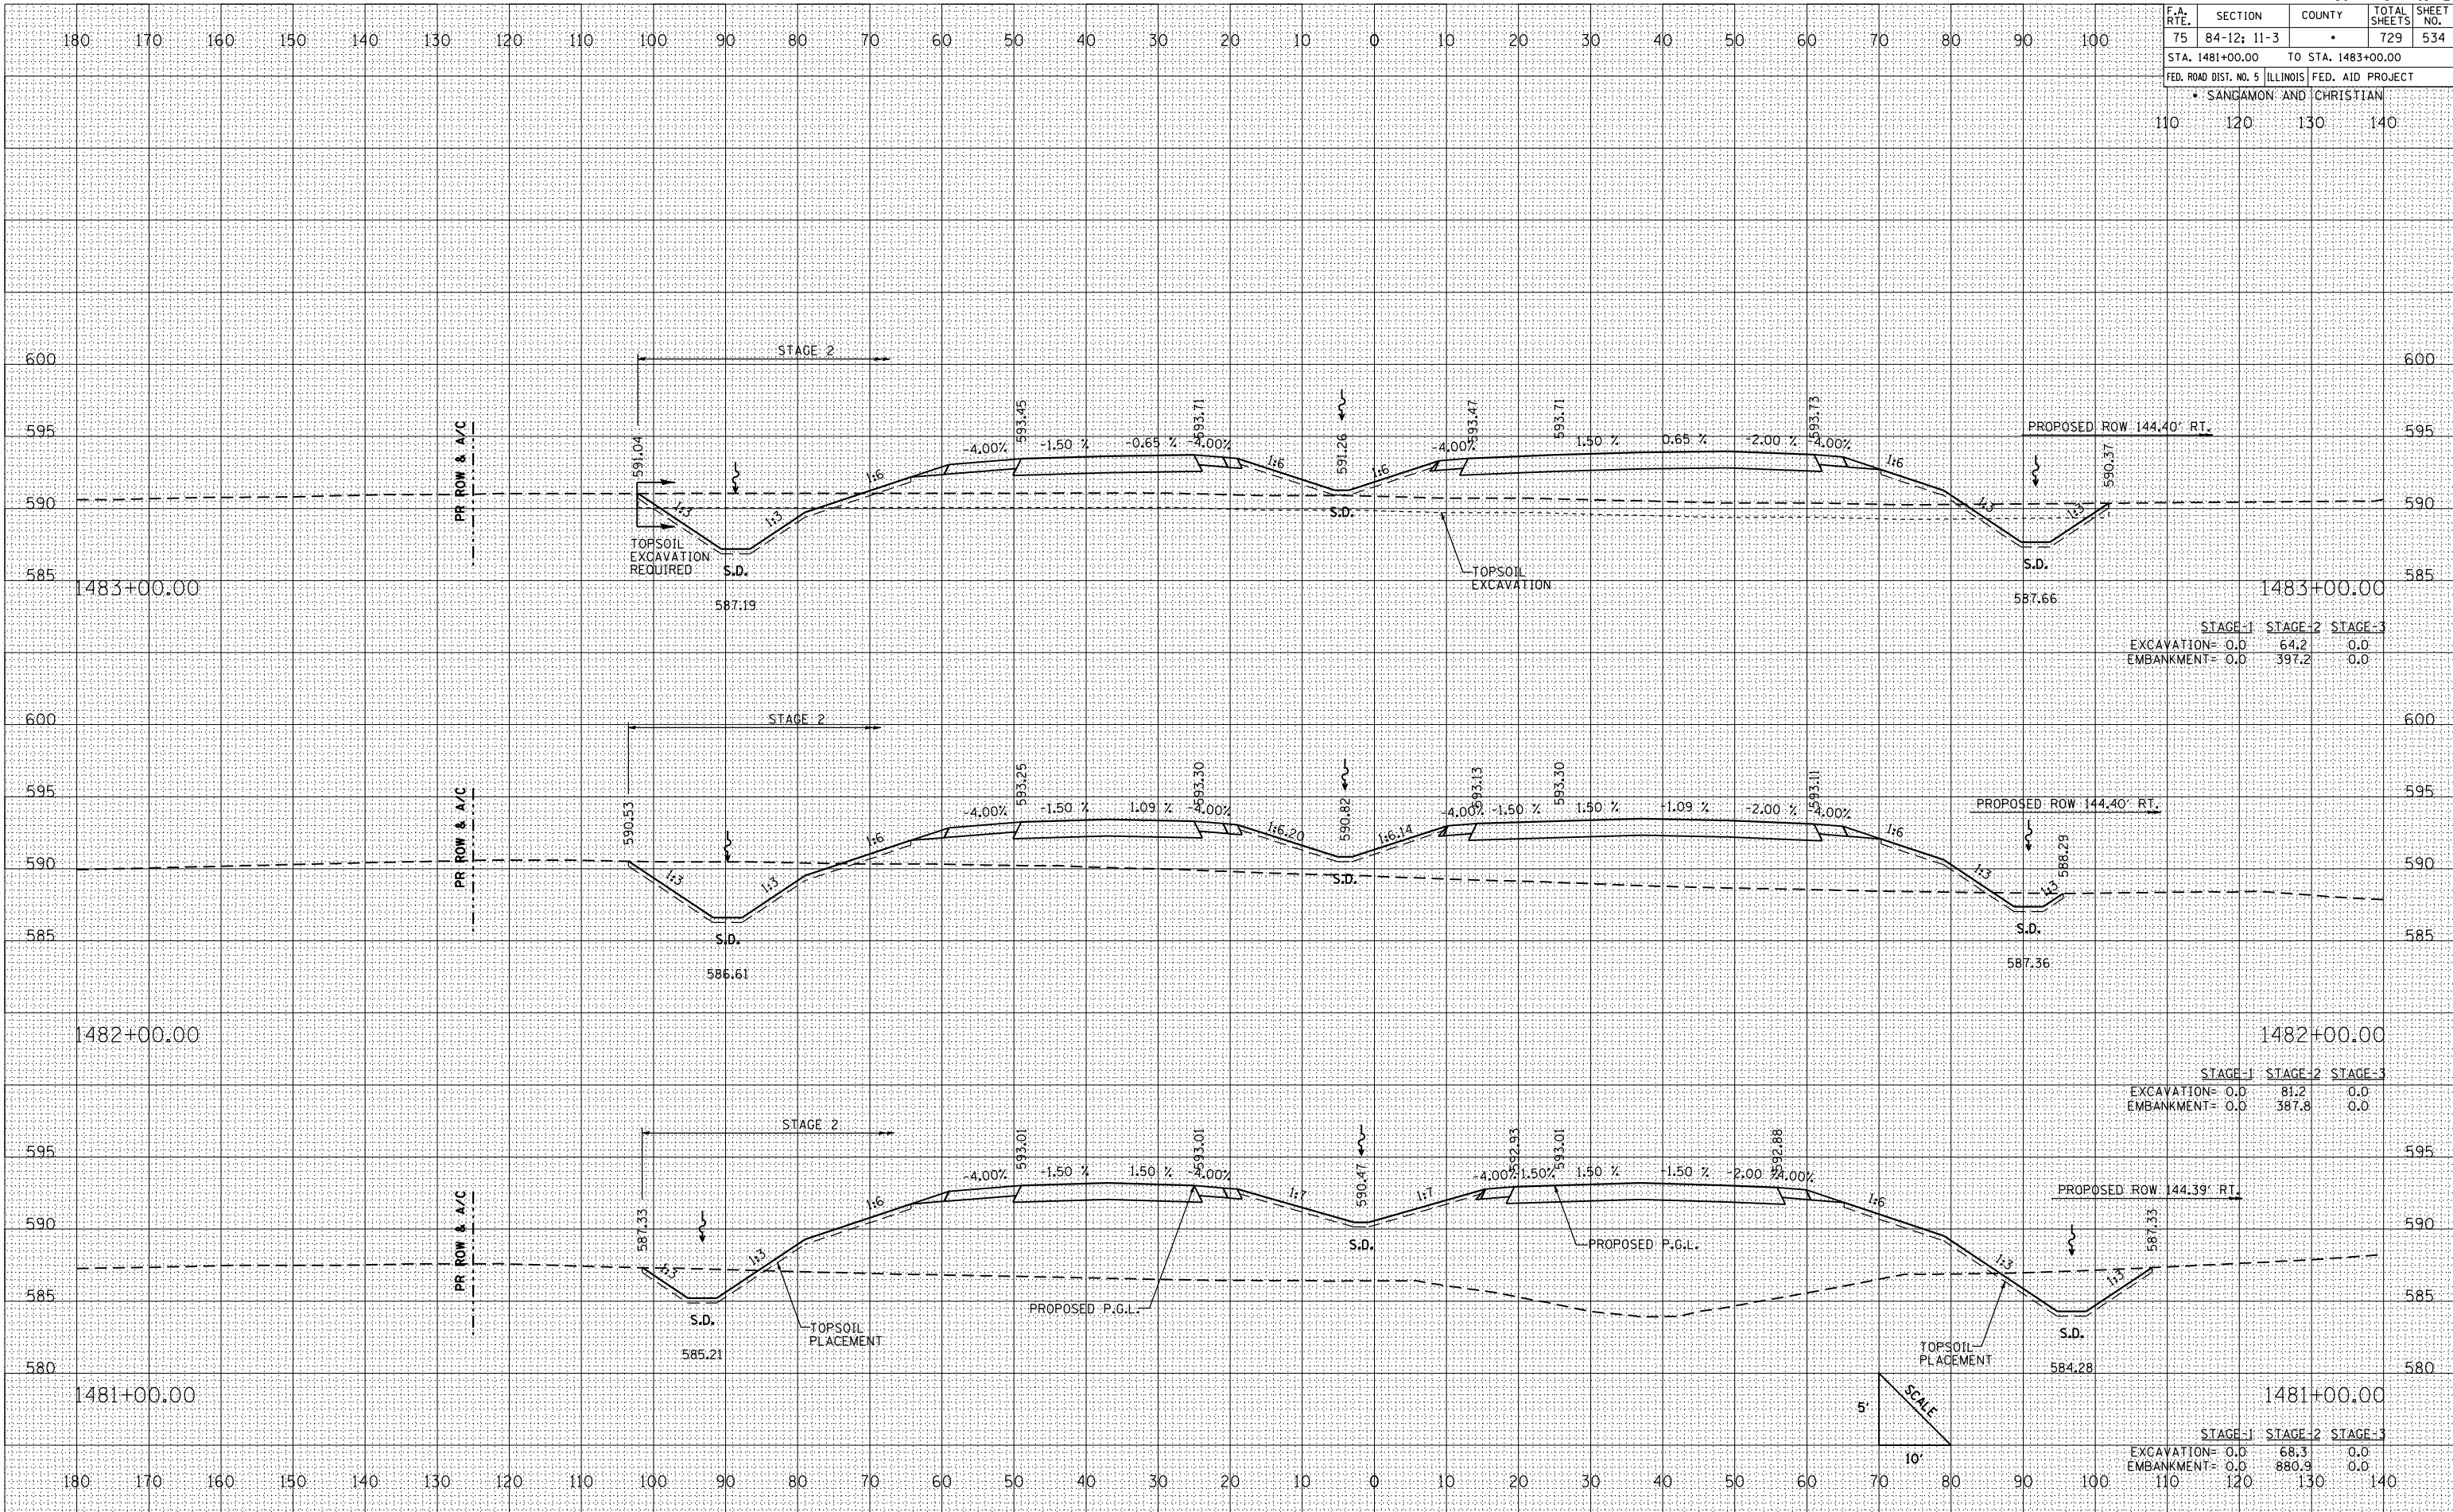

STAGE-1	STAGE-2	STAGE-3
EXCAVATION= 0.0	64.2	0.0
EMBANKMENT= 0.0	397.2	0.0

STAGE-1	STAGE-2	STAGE-3
EXCAVATION= 0.0	81.2	0.0
EMBANKMENT= 0.0	387.8	0.0

STAGE-1	STAGE-2	STAGE-3
EXCAVATION= 0.0	68.3	0.0
EMBANKMENT= 0.0	880.9	0.0