


F.A. RTE.	SECTION	COUNTY	TOTAL SHEETS	SHEET NO.
75	84-12; 11-3		729	539
STA. 1496+00.00 TO STA. 1498+00.00				
FED. ROAD DIST. NO. 5 ILLINOIS FED. AID PROJECT				
SANGAMON AND CHRISTIAN				
110	120	130	140	

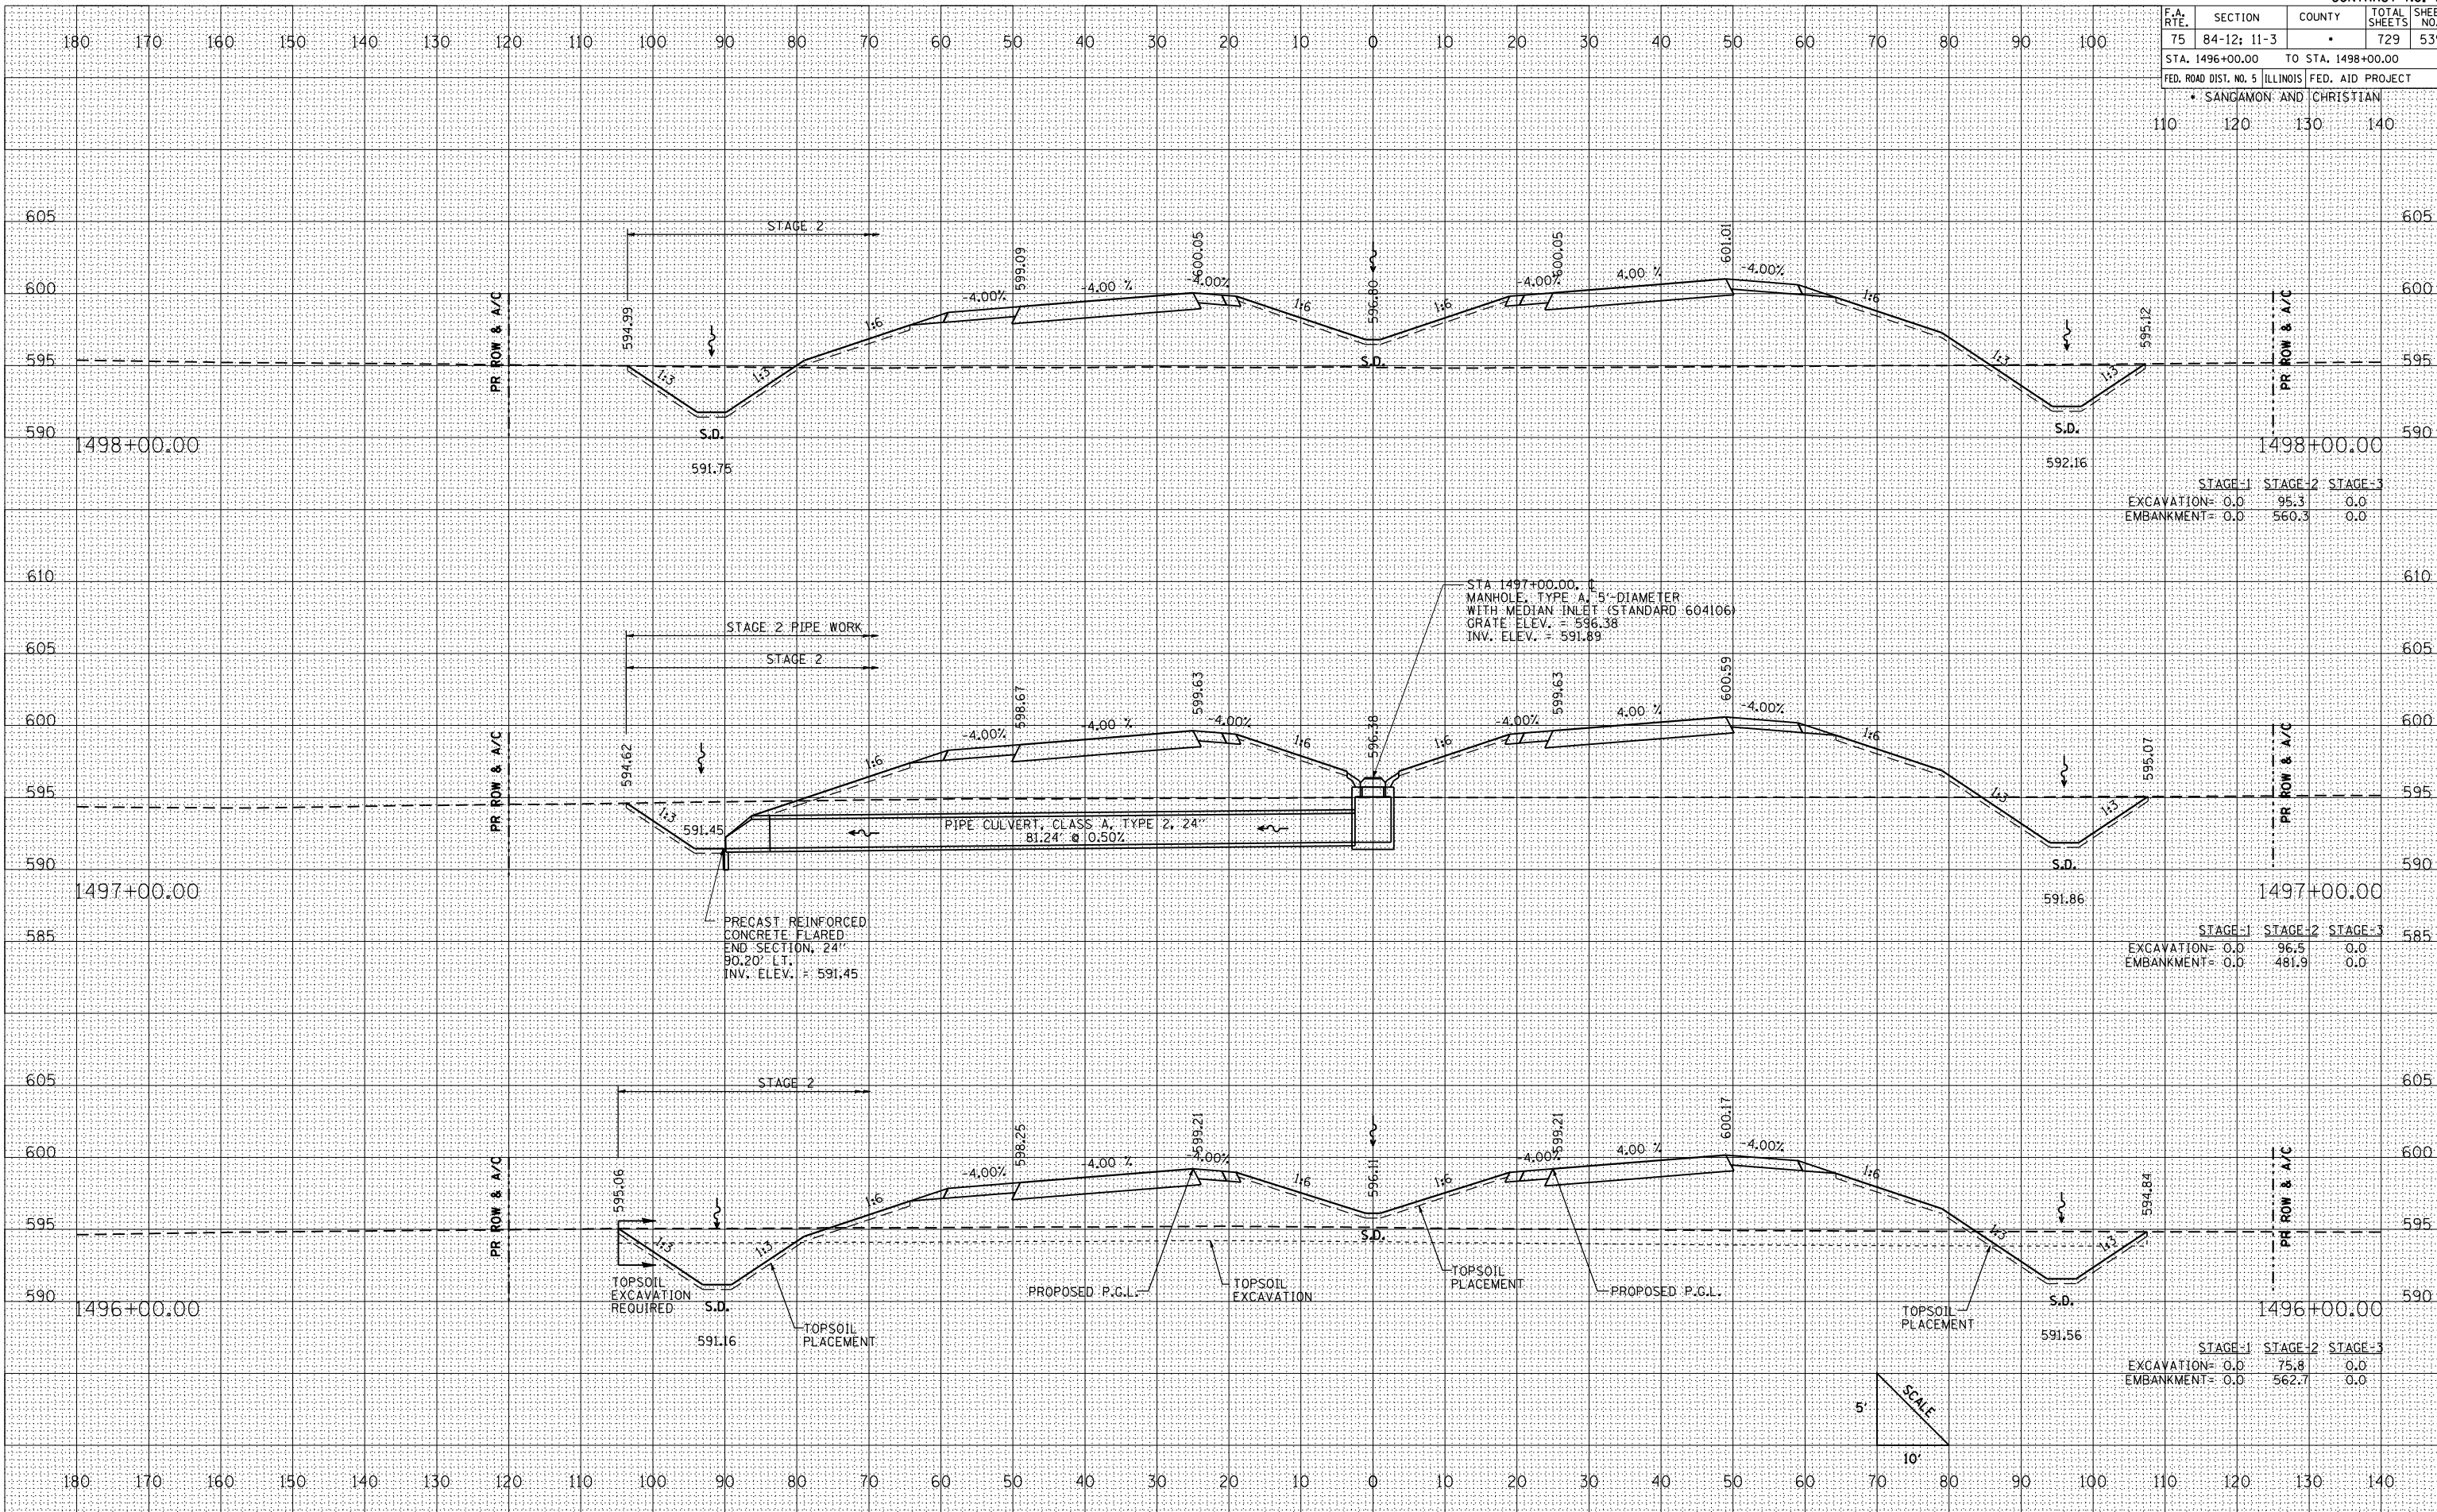

CROSS SECTIONS: IL. RTE. 29 - STA. 1496+00 TO STA. 1498+00

DATE: _____ BY: _____
 SURVEYED _____
 PLOTTED _____
 NOTE BOOK _____
 AREAS CHECKED _____

DATE: _____ BY: _____
 SURVEYED _____
 PLOTTED _____
 NOTE BOOK _____
 AREAS CHECKED _____

DATE: 2/15/2012
 FILE NAME: 211765
 PLOT SCALE: 211765
 REFERENCE: REF#