


F.A. RTE.	SECTION	COUNTY	TOTAL SHEETS	SHEET NO.
75	84-12; 11-3	•	729	568
STA. 1591+00.00		TO STA. 1593+00.00		
FED. ROAD DIST. NO. 5 ILLINOIS FED. AID PROJECT				
• SANGAMON AND CHRISTIAN				
110	120	130	140	

BY	DATE
FINAL SURVEY PLOTTED	
NOTE BOOK	
AREAS	
NO.	

BY	DATE
ORIGINAL SURVEY PLOTTED	
NOTE BOOK	
AREAS	
NO.	

PLOT DATE = 2/27/2012  
 FILE NAME = 211756.dwg  
 PLOT SCALE = 211756 / IN.  
 REFERENCE = BREF

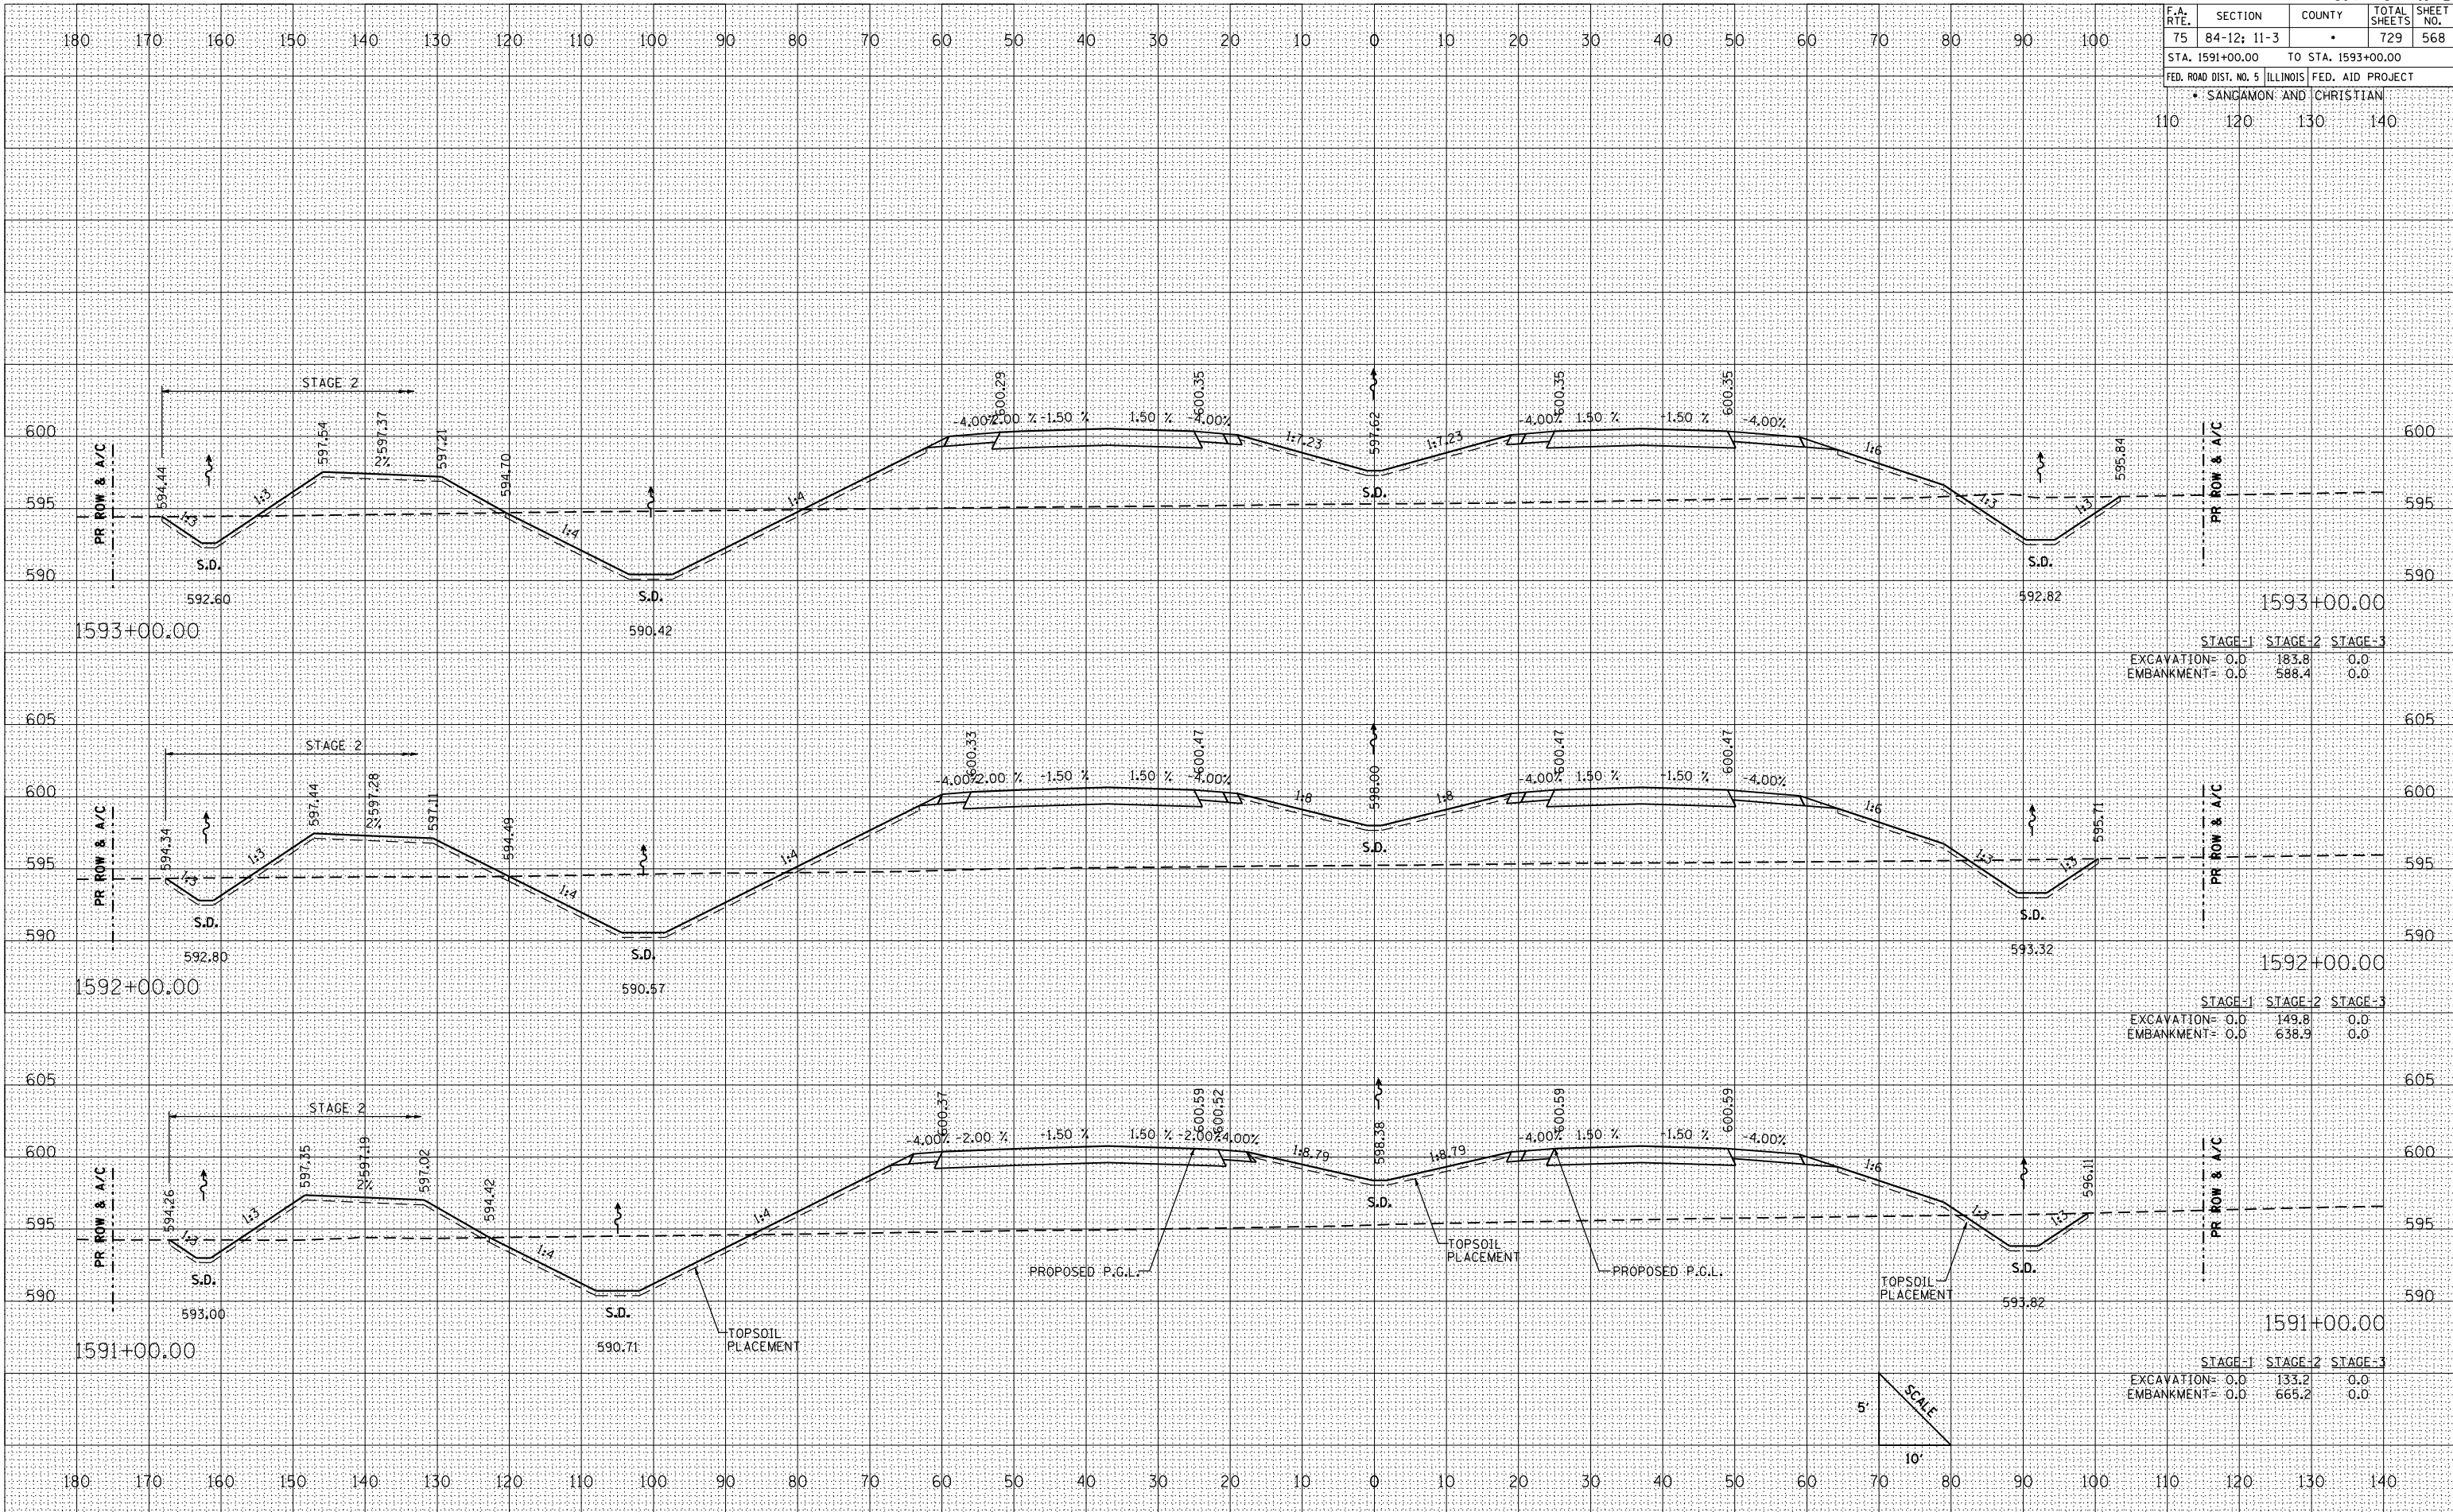

STAGE-1	STAGE-2	STAGE-3
EXCAVATION= 0.0	183.8	0.0
EMBANKMENT= 0.0	588.4	0.0

STAGE-1	STAGE-2	STAGE-3
EXCAVATION= 0.0	149.8	0.0
EMBANKMENT= 0.0	638.9	0.0

STAGE-1	STAGE-2	STAGE-3
EXCAVATION= 0.0	133.2	0.0
EMBANKMENT= 0.0	665.2	0.0

