


F.A. RTE.	SECTION	COUNTY	TOTAL SHEETS	SHEET NO.
75	84-12; 11-3		729	587
STA. 1640+00.00 TO STA. 1642+00.00				
FED. ROAD DIST. NO. 5 ILLINOIS FED. AID PROJECT				
SANGAMON AND CHRISTIAN				

DATE	
BY	
SURVEYED	
PLOTTED	
REVISION	
NO.	
AREAS CHECKED	

DATE	
BY	
SURVEYED	
PLOTTED	
REVISION	
NO.	
AREAS CHECKED	

DATE = 2/15/2012  
 FILE NAME = 211765.dwg  
 PLOT SCALE = 1" = 20'  
 REFERENCE = SHEET #

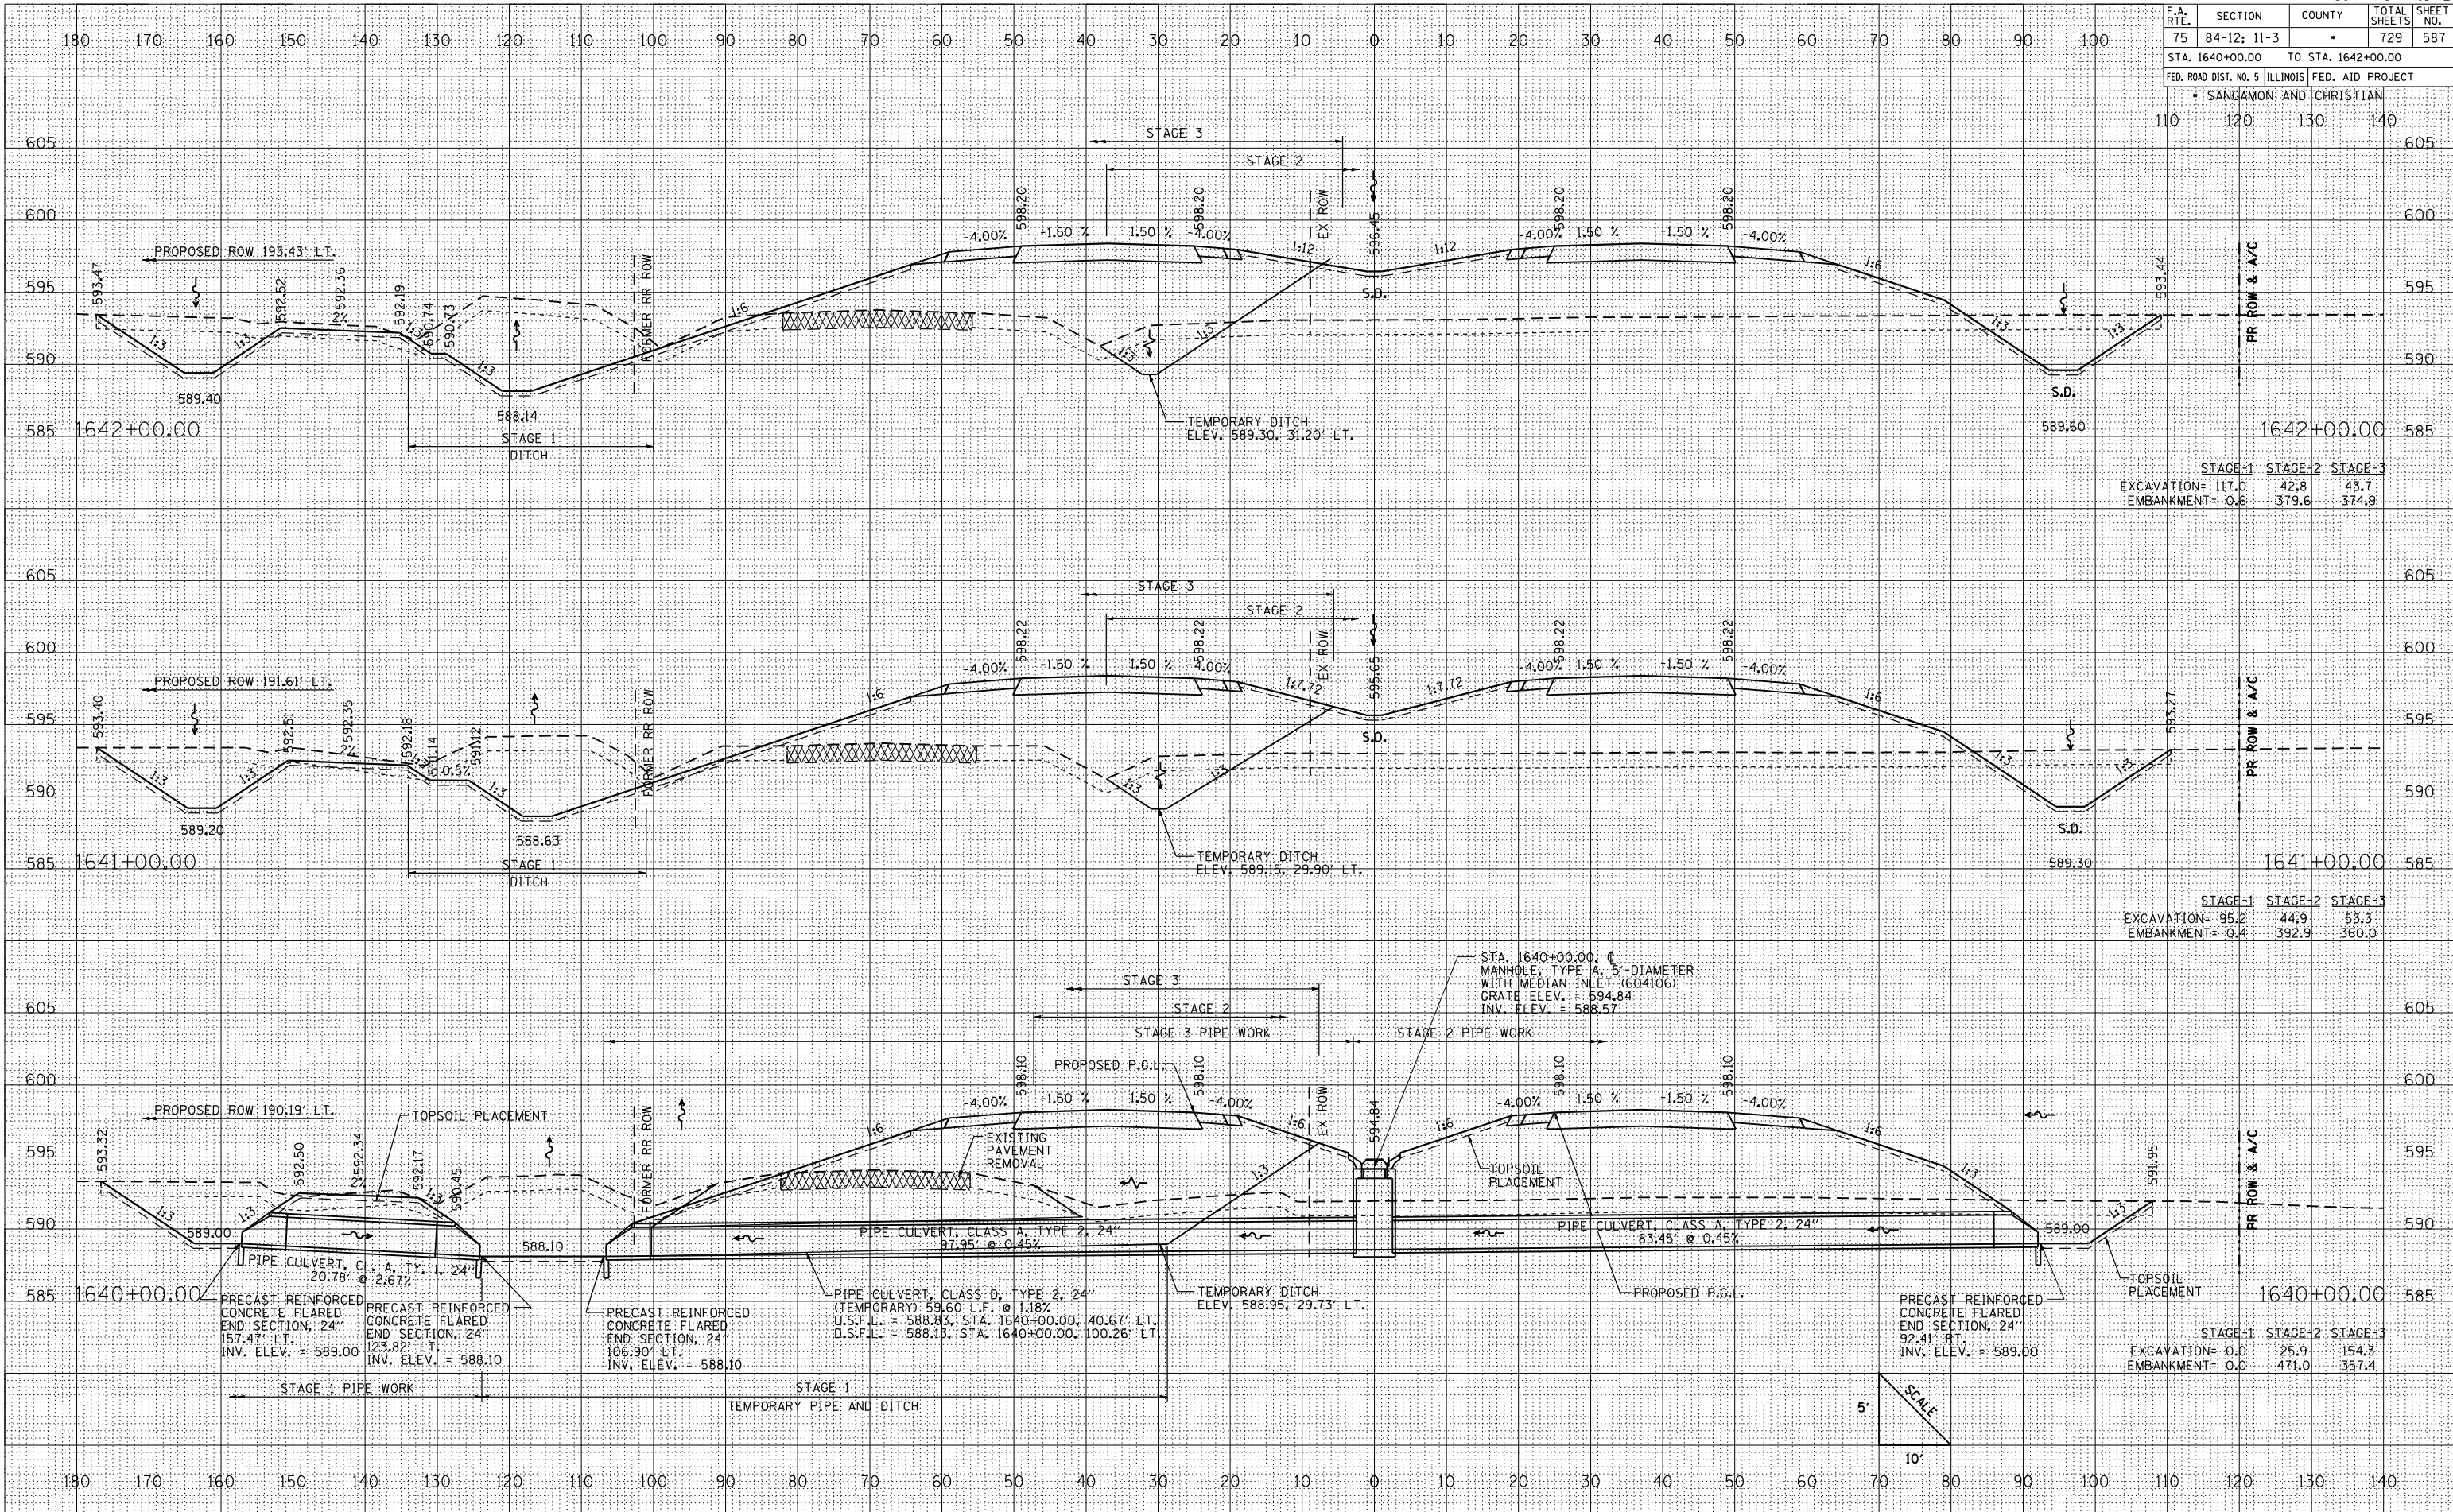

STAGE-1	STAGE-2	STAGE-3
EXCAVATION= 117.0	42.8	45.7
EMBANKMENT= 0.6	379.6	374.9

STAGE-1	STAGE-2	STAGE-3
EXCAVATION= 95.2	44.9	53.3
EMBANKMENT= 0.4	392.9	360.0

STAGE-1	STAGE-2	STAGE-3
EXCAVATION= 0.0	25.9	154.3
EMBANKMENT= 0.0	471.0	357.4