


F.A. RTE.	SECTION	COUNTY	TOTAL SHEETS	SHEET NO.
75	84-12; 11-3		729	588
STA. 1643+00.00 TO STA. 1645+00.00				
FED. ROAD DIST. NO. 5 ILLINOIS FED. AID PROJECT				
• SANGAMON AND CHRISTIAN				
110	120	130	140	

DATE	BY
DATE	BY
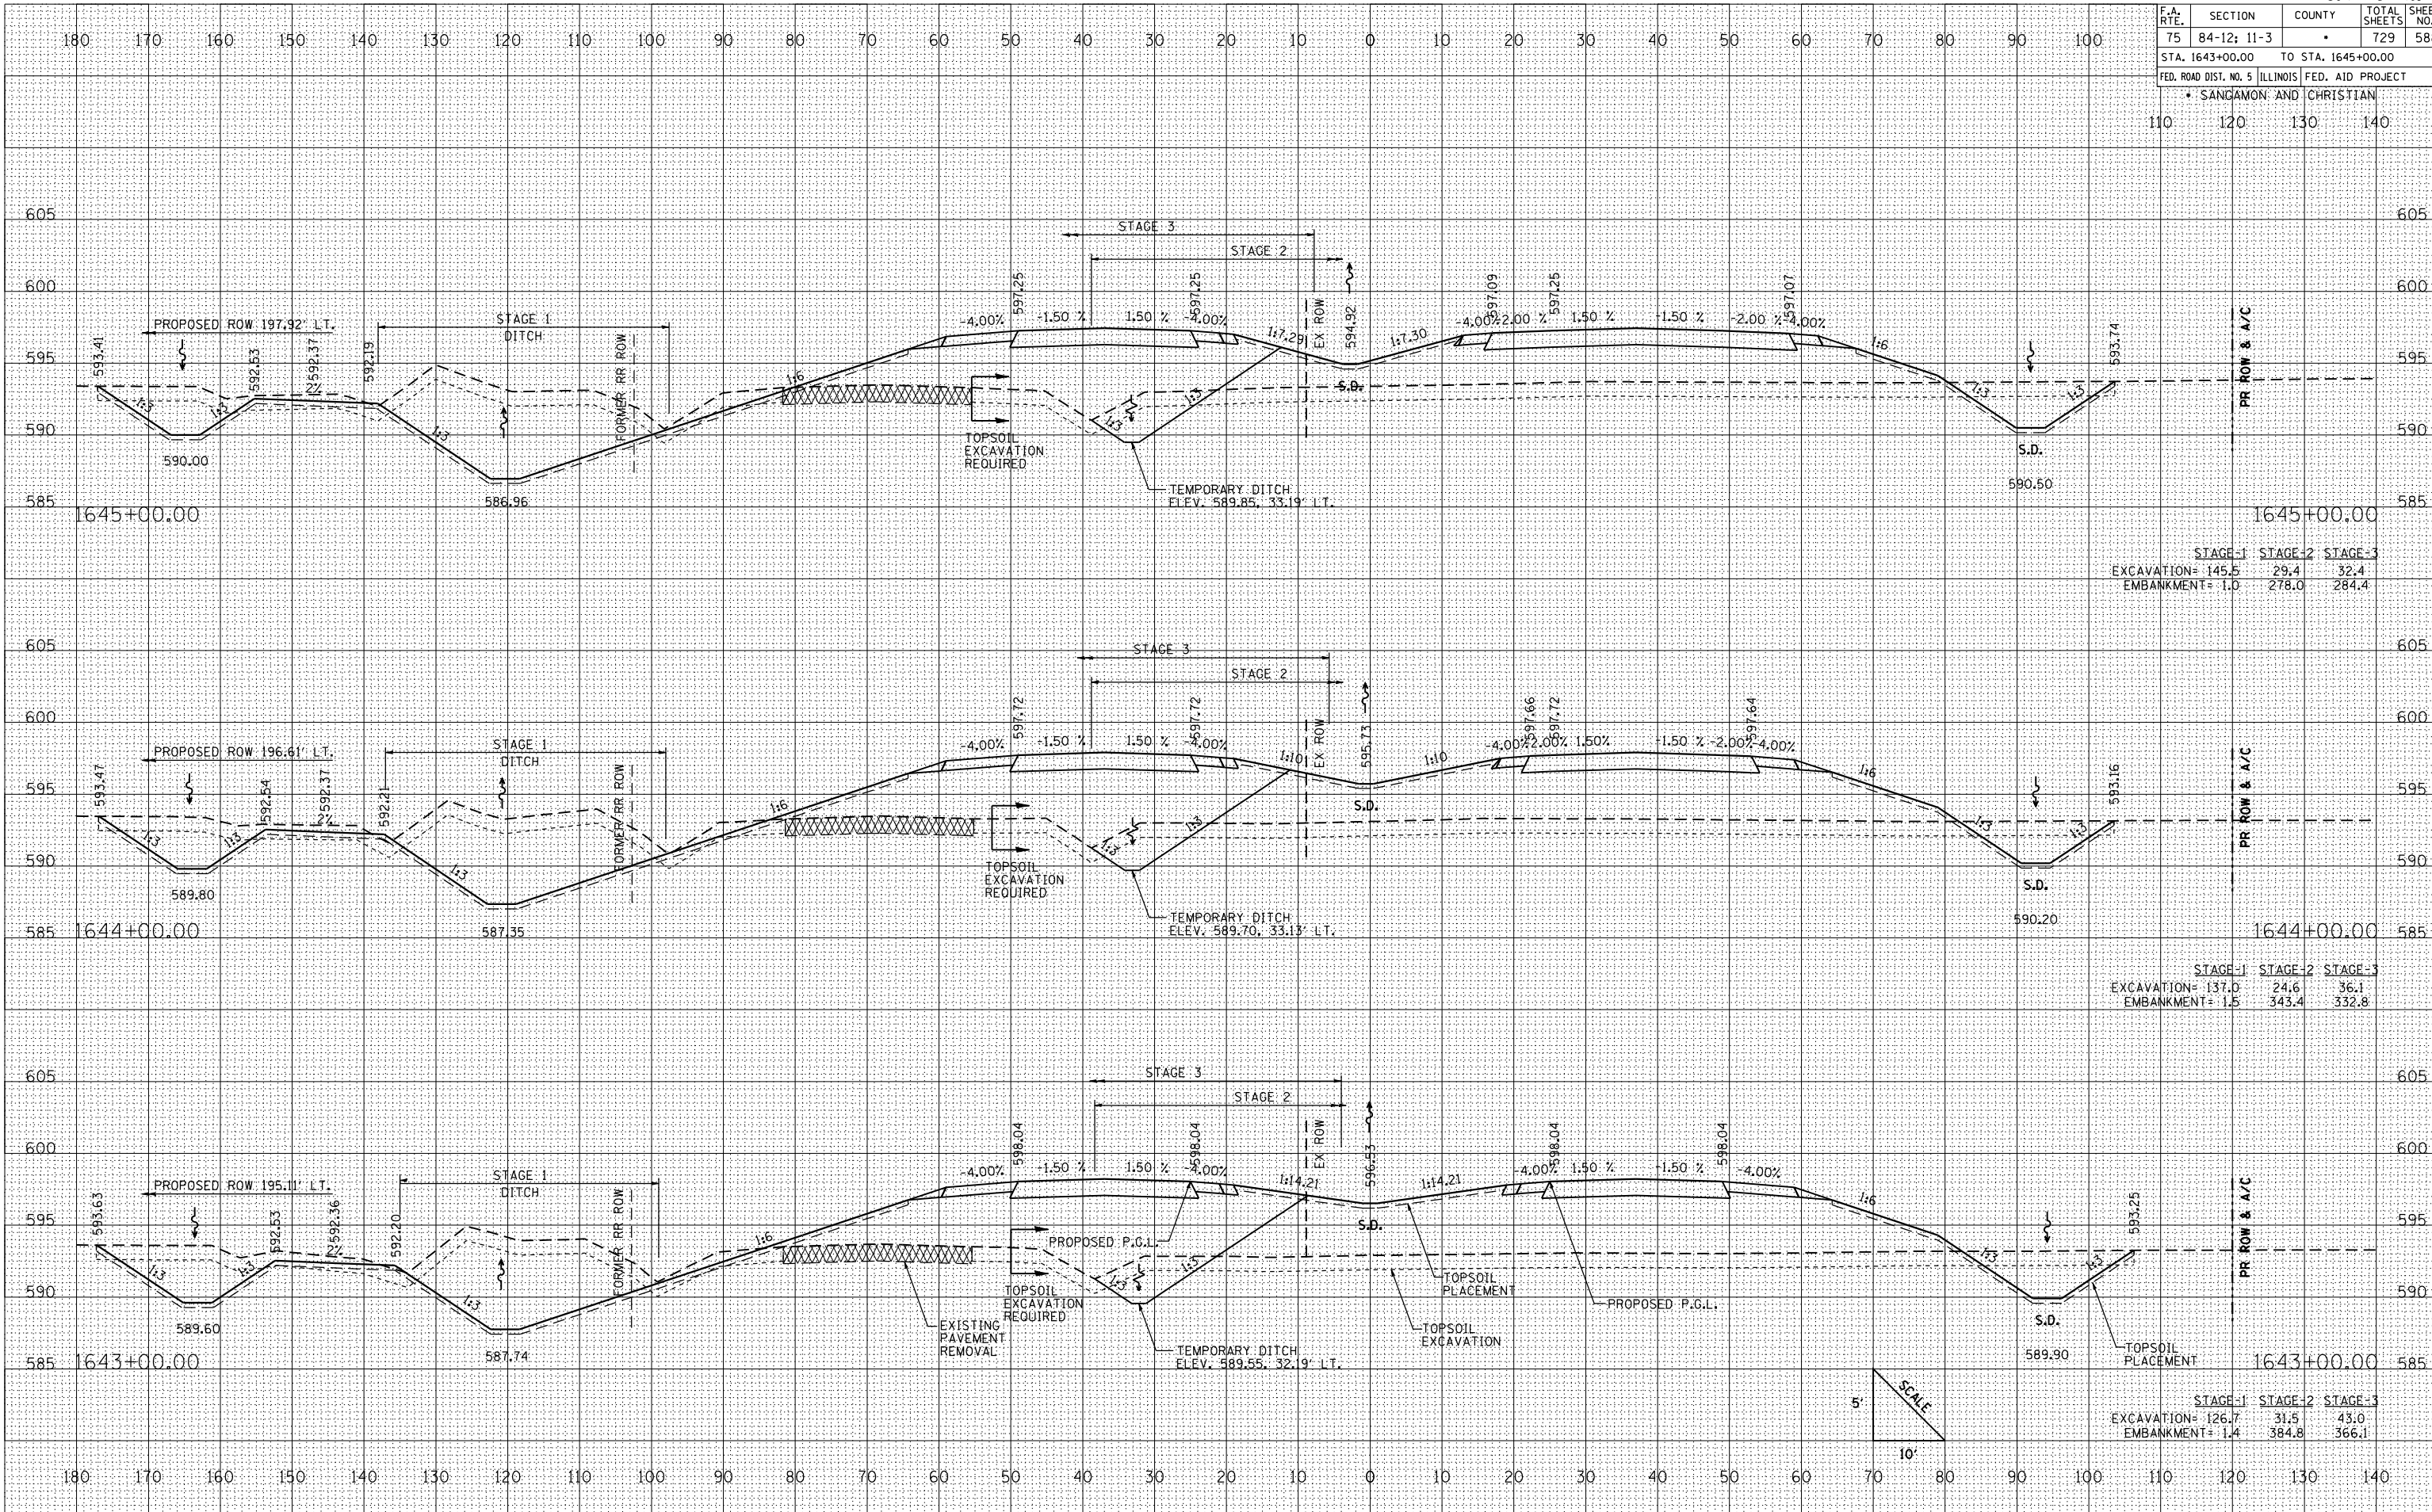

	STAGE-1	STAGE-2	STAGE-3
EXCAVATION=	145.5	29.4	32.4
EMBANKMENT=	1.0	278.0	284.4

	STAGE-1	STAGE-2	STAGE-3
EXCAVATION=	137.0	24.6	36.1
EMBANKMENT=	1.5	343.4	352.8

	STAGE-1	STAGE-2	STAGE-3
EXCAVATION=	126.7	31.5	43.0
EMBANKMENT=	1.4	384.8	366.1