


F.A. RTE.	SECTION	COUNTY	TOTAL SHEETS	SHEET NO.
75	84-12; 11-3		729	589
STA. 1646+00.00 TO STA. 1648+00.00				
FED. ROAD DIST. NO. 5 ILLINOIS FED. AID PROJECT				
SANGAMON AND CHRISTIAN				
110	120	130	140	

DATE	
BY	
SURVEYED	
PLOTTED	
REVISIONS	
NO.	
AREAS CHECKED	

DATE	
BY	
SURVEYED	
PLOTTED	
REVISIONS	
NO.	
AREAS CHECKED	

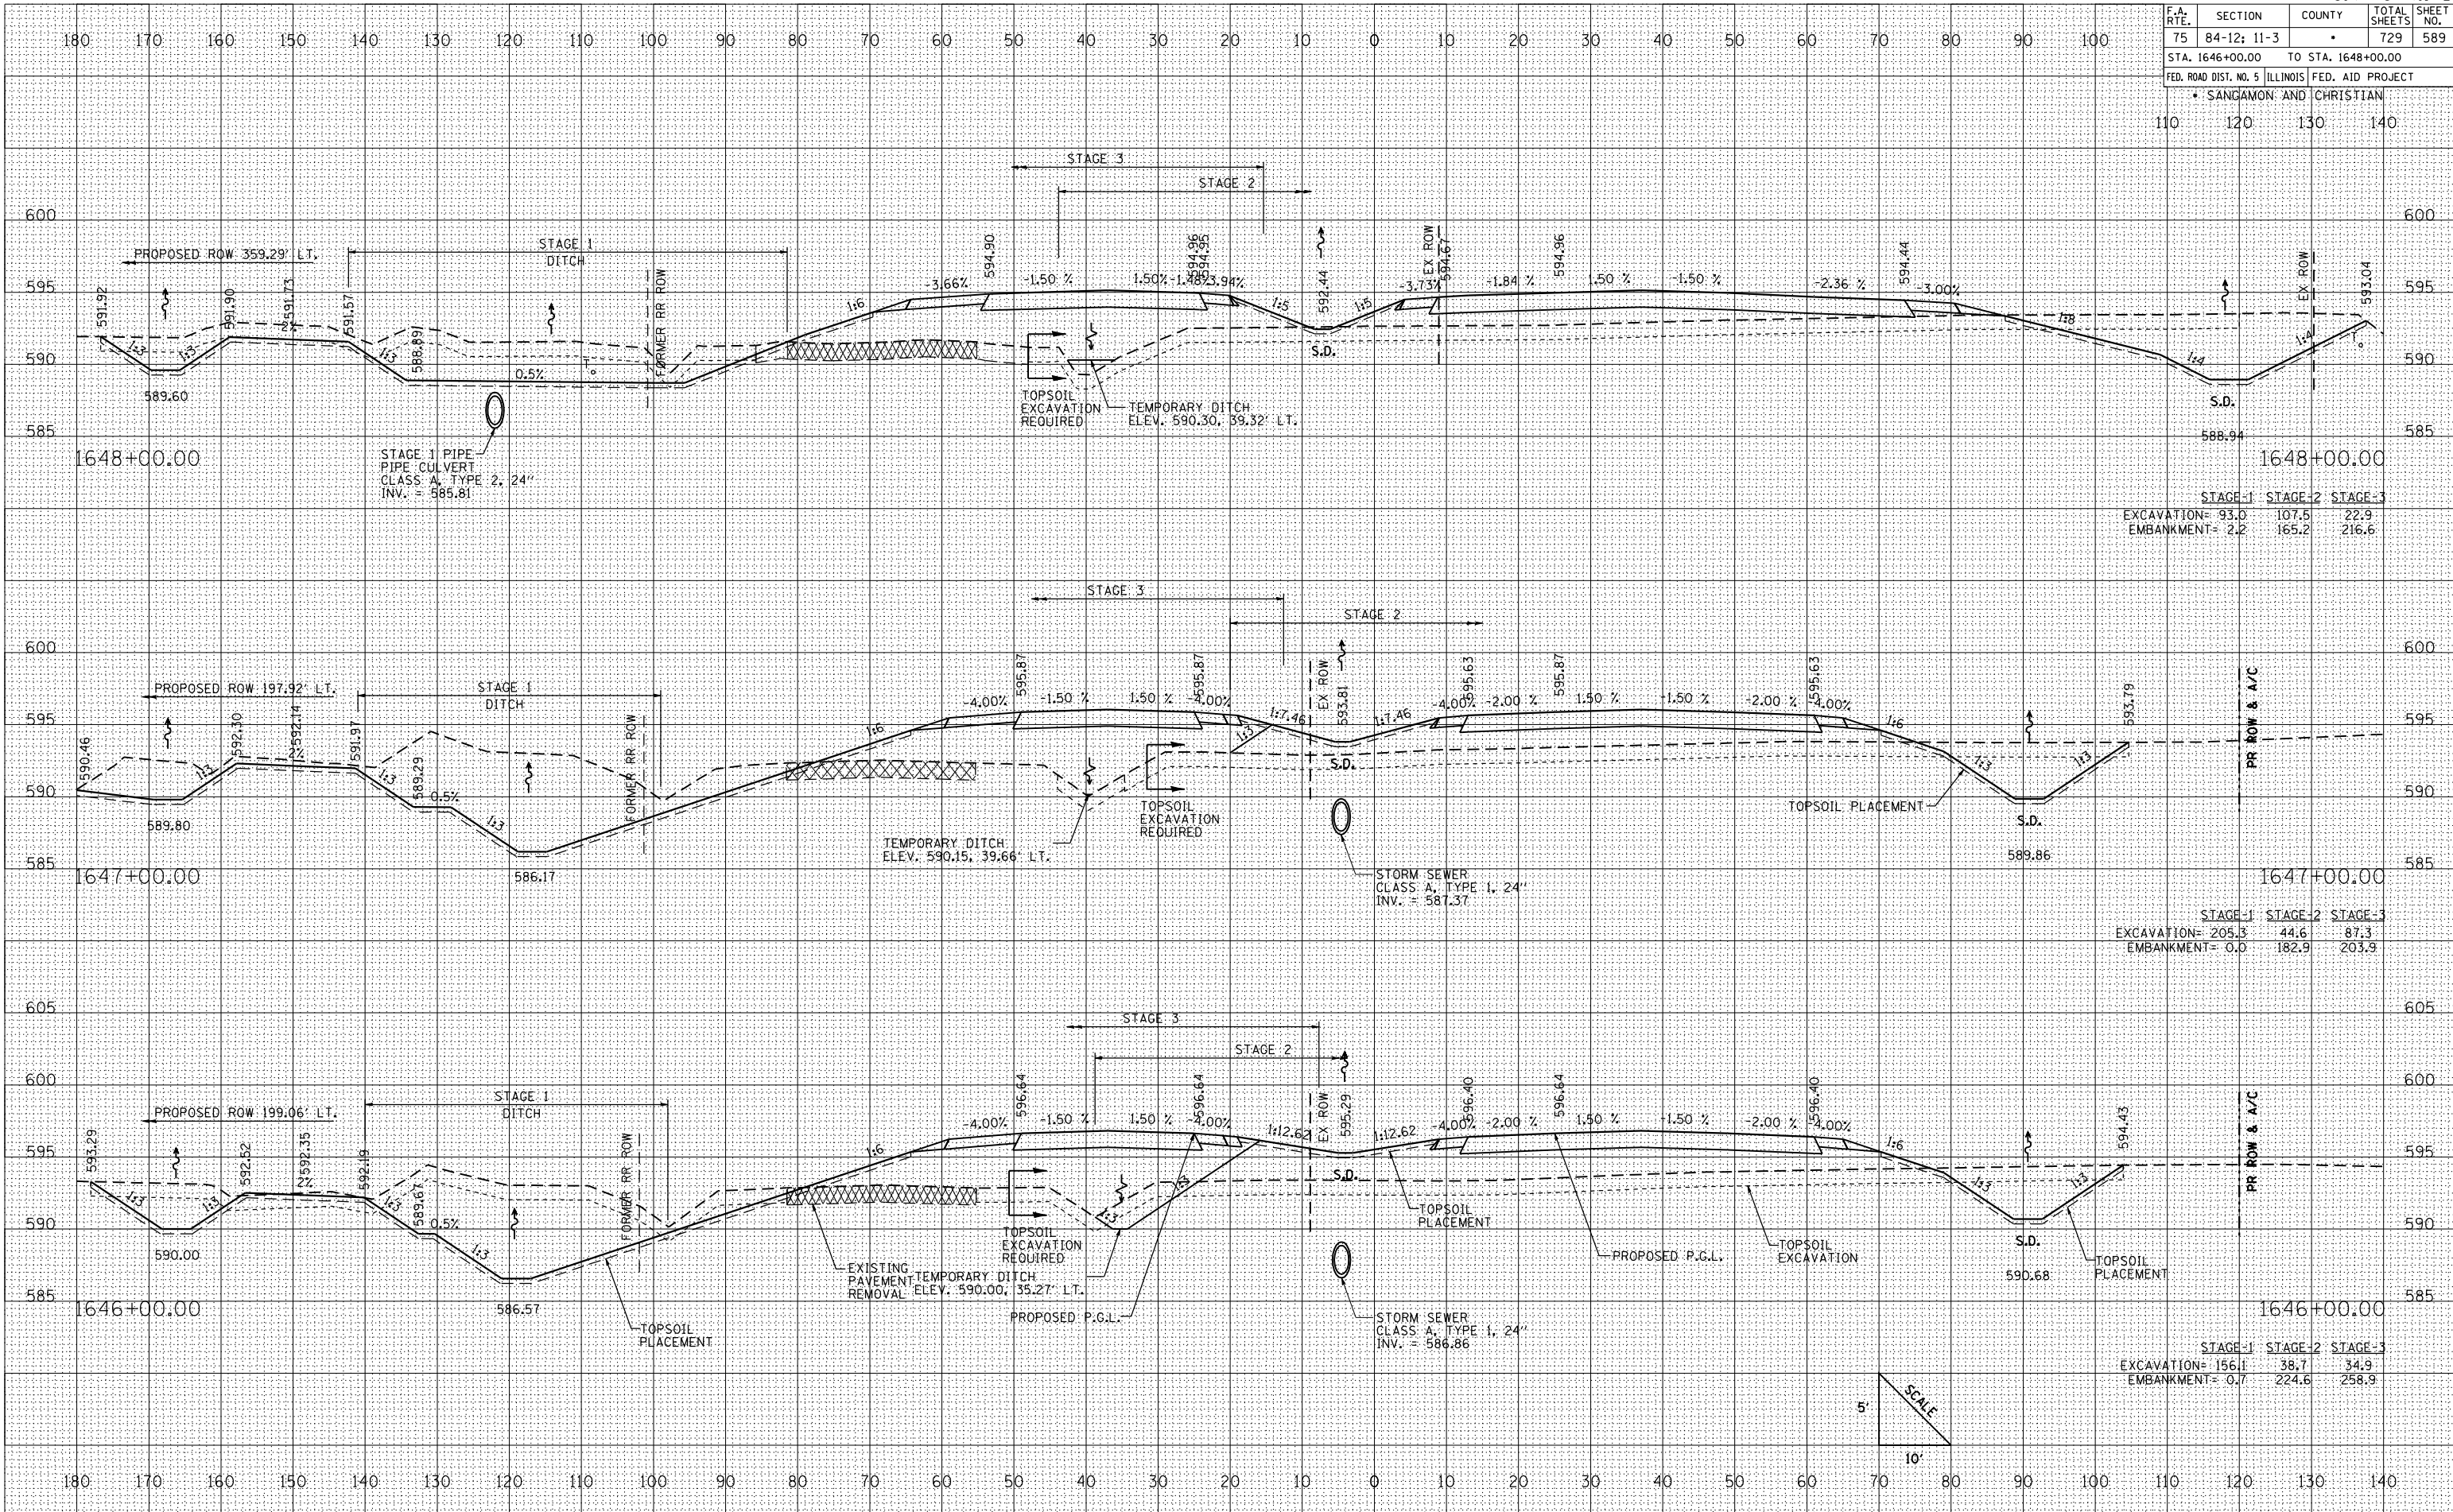

STAGE-1	STAGE-2	STAGE-3
EXCAVATION= 93.0	107.5	22.9
EMBANKMENT= 2.2	165.2	216.6

STAGE-1	STAGE-2	STAGE-3
EXCAVATION= 205.3	44.6	87.3
EMBANKMENT= 0.0	182.9	203.9

STAGE-1	STAGE-2	STAGE-3
EXCAVATION= 156.1	38.7	34.9
EMBANKMENT= 0.7	224.6	258.9

