


F.A. RTE.	SECTION	COUNTY	TOTAL SHEETS	SHEET NO.
75	84-12; 11-3	•	729	591
STA. 1651+00.00 TO STA. 1653+00.00				
FED. ROAD DIST. NO. 5 ILLINOIS FED. AID PROJECT				
• SANGAMON AND CHRISTIAN				
110	120	130	140	

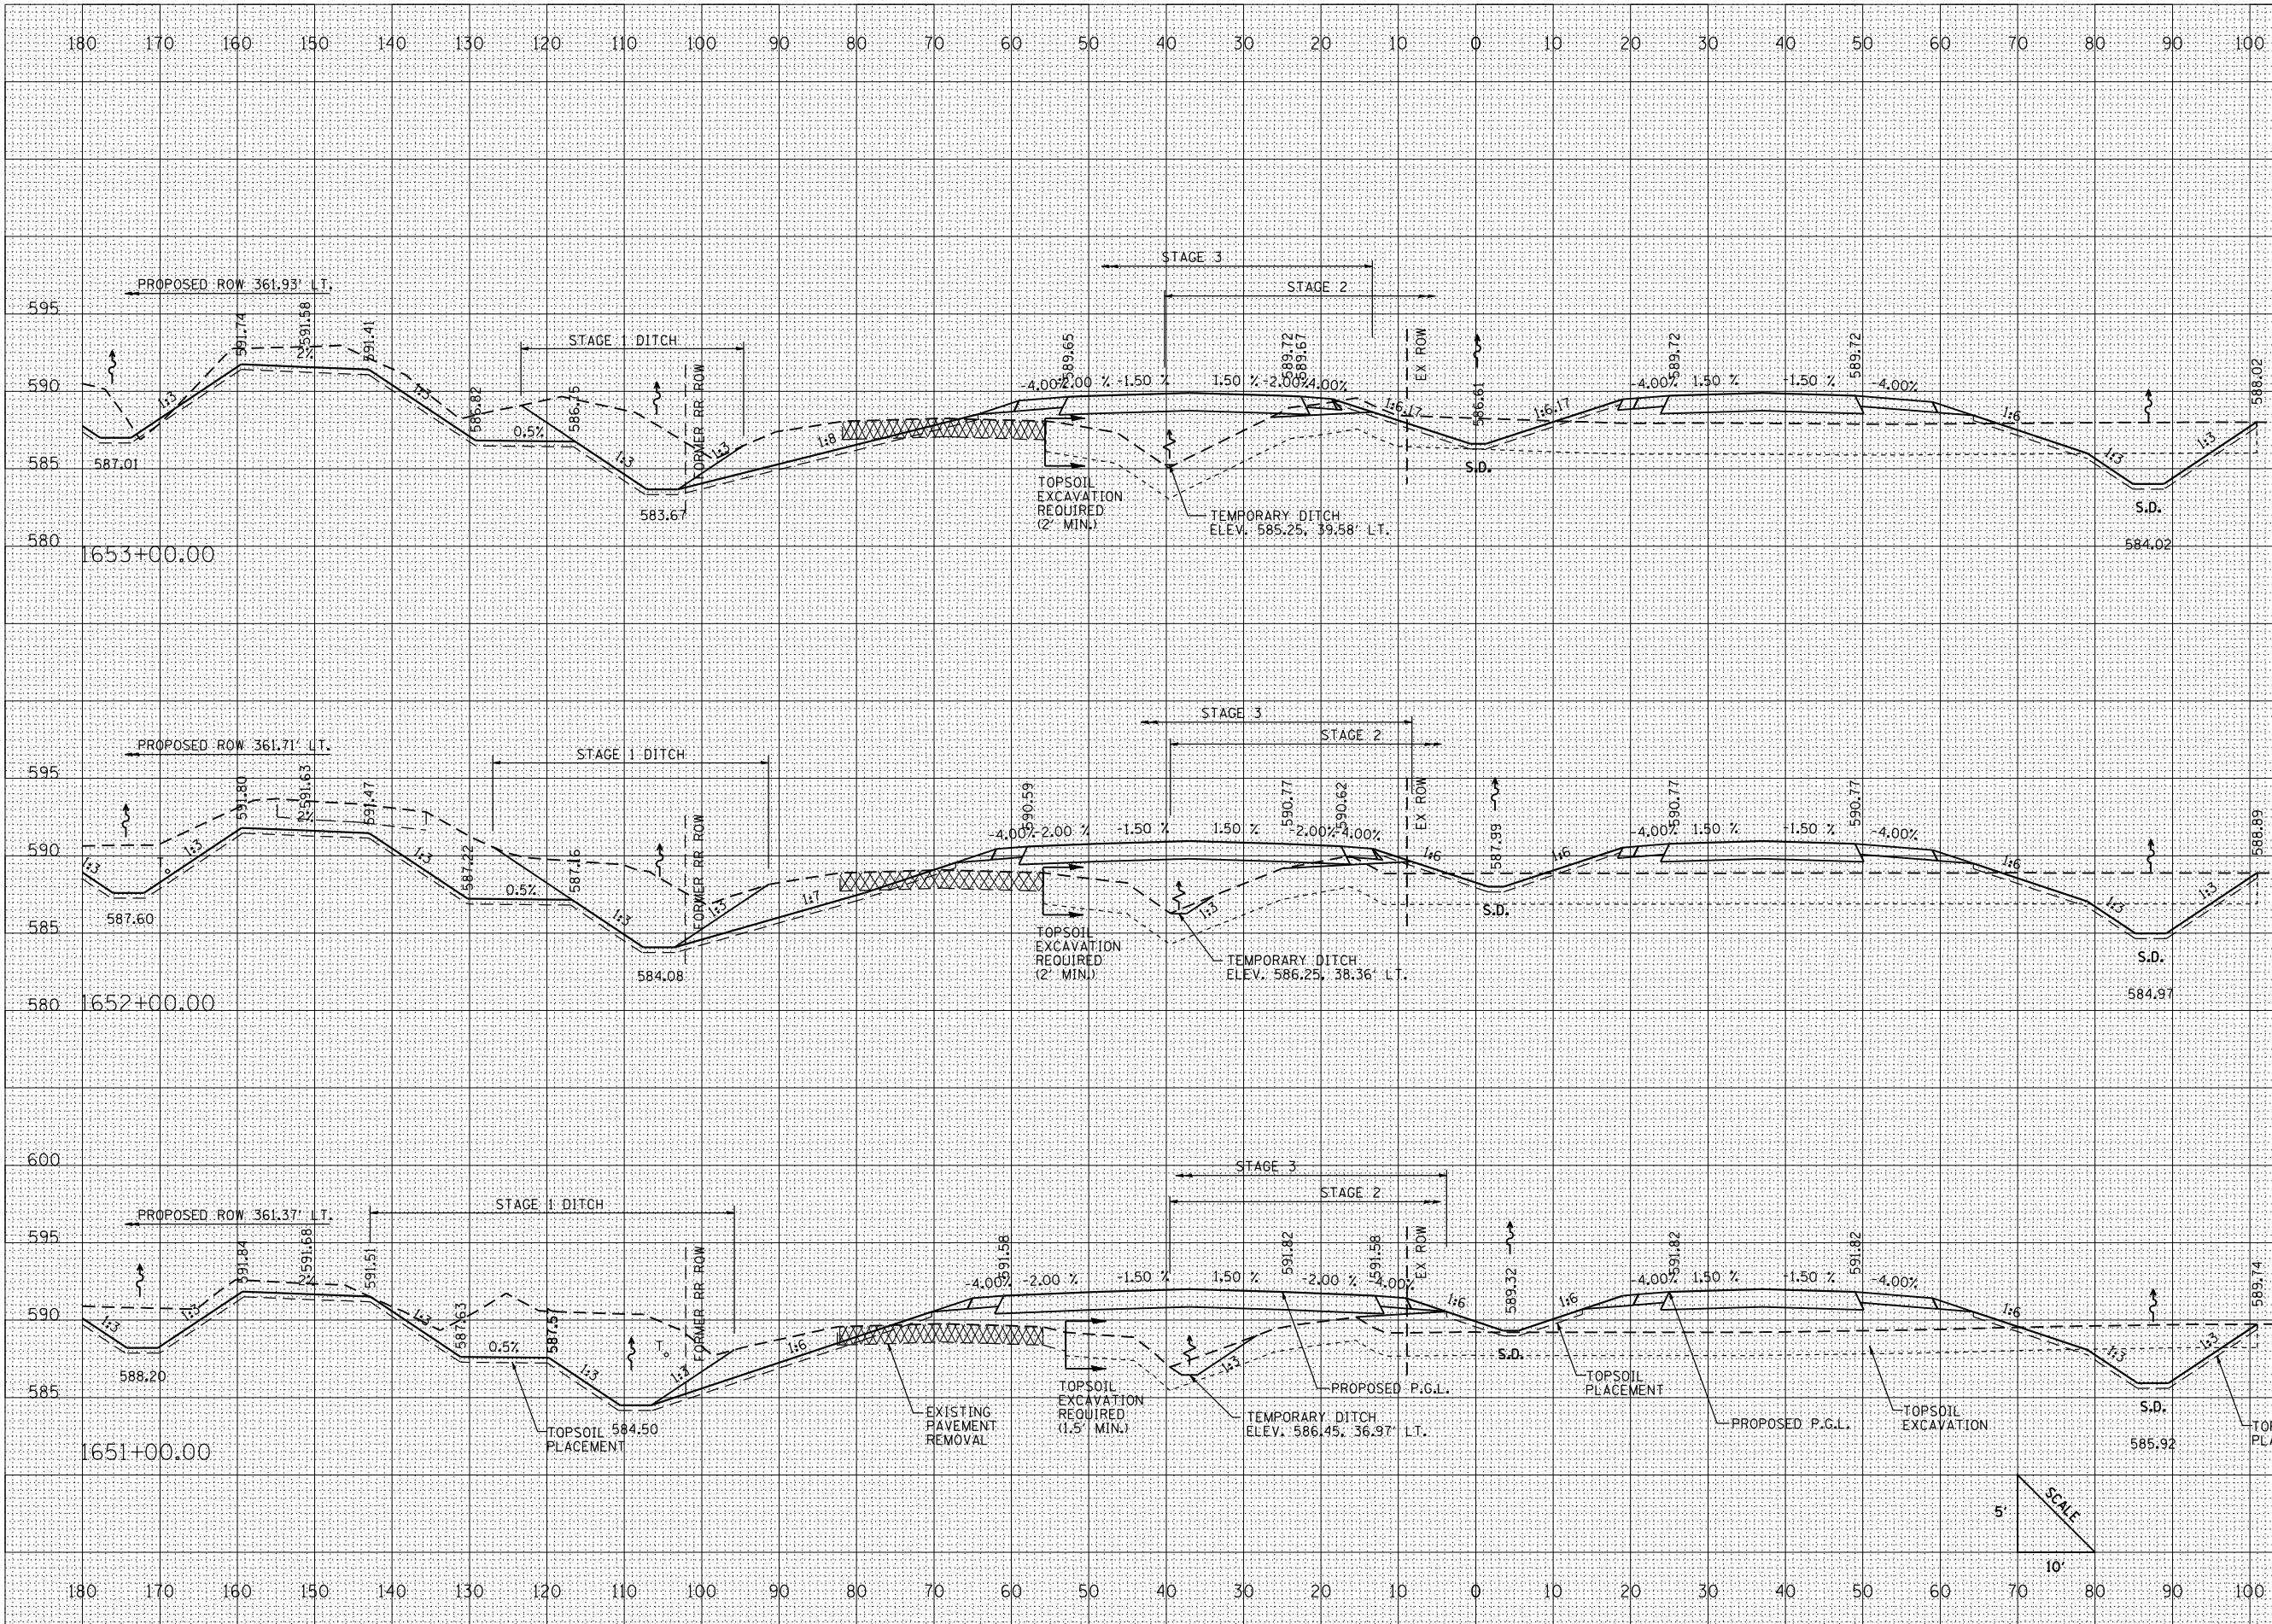

STAGE-1	STAGE-2	STAGE-3
EXCAVATION= 196.4	22.5	33.0
EMBANKMENT= 0.3	183.9	150.0

STAGE-1	STAGE-2	STAGE-3
EXCAVATION= 259.3	24.2	24.3
EMBANKMENT= 0.0	199.4	179.7

STAGE-1	STAGE-2	STAGE-3
EXCAVATION= 222.3	30.8	22.5
EMBANKMENT= 0.0	201.6	205.1

DATE	BY
DATE	BY
PROJECT DATE = 2/15/2012
 FILE NAME = 0620066601.dwg
 PLOT SCALE = 1/8" = 1' IN.
 REFERENCE = REF#