


F.A. RTE.	SECTION	COUNTY	TOTAL SHEETS	SHEET NO.
75	84-12; 11-3	•	729	592
STA. 1654+00.00 TO STA. 1656+00.00				
FED. ROAD DIST. NO. 5 ILLINOIS FED. AID PROJECT				
• SANGAMON AND CHRISTIAN				
110	120	130	140	

DATE	
BY	
NO.	
FINAL SURVEY	
PLOTTED	
REVISIONS	
AREAS CHECKED	

DATE	
BY	
NO.	
ORIGINAL SURVEY	
PLOTTED	
REVISIONS	
AREAS CHECKED	

PLOT DATE = 2/16/2012
 FILE NAME = 0606601.dwg
 PLOT SCALE = 1" = 20'
 REFERENCE = REF#

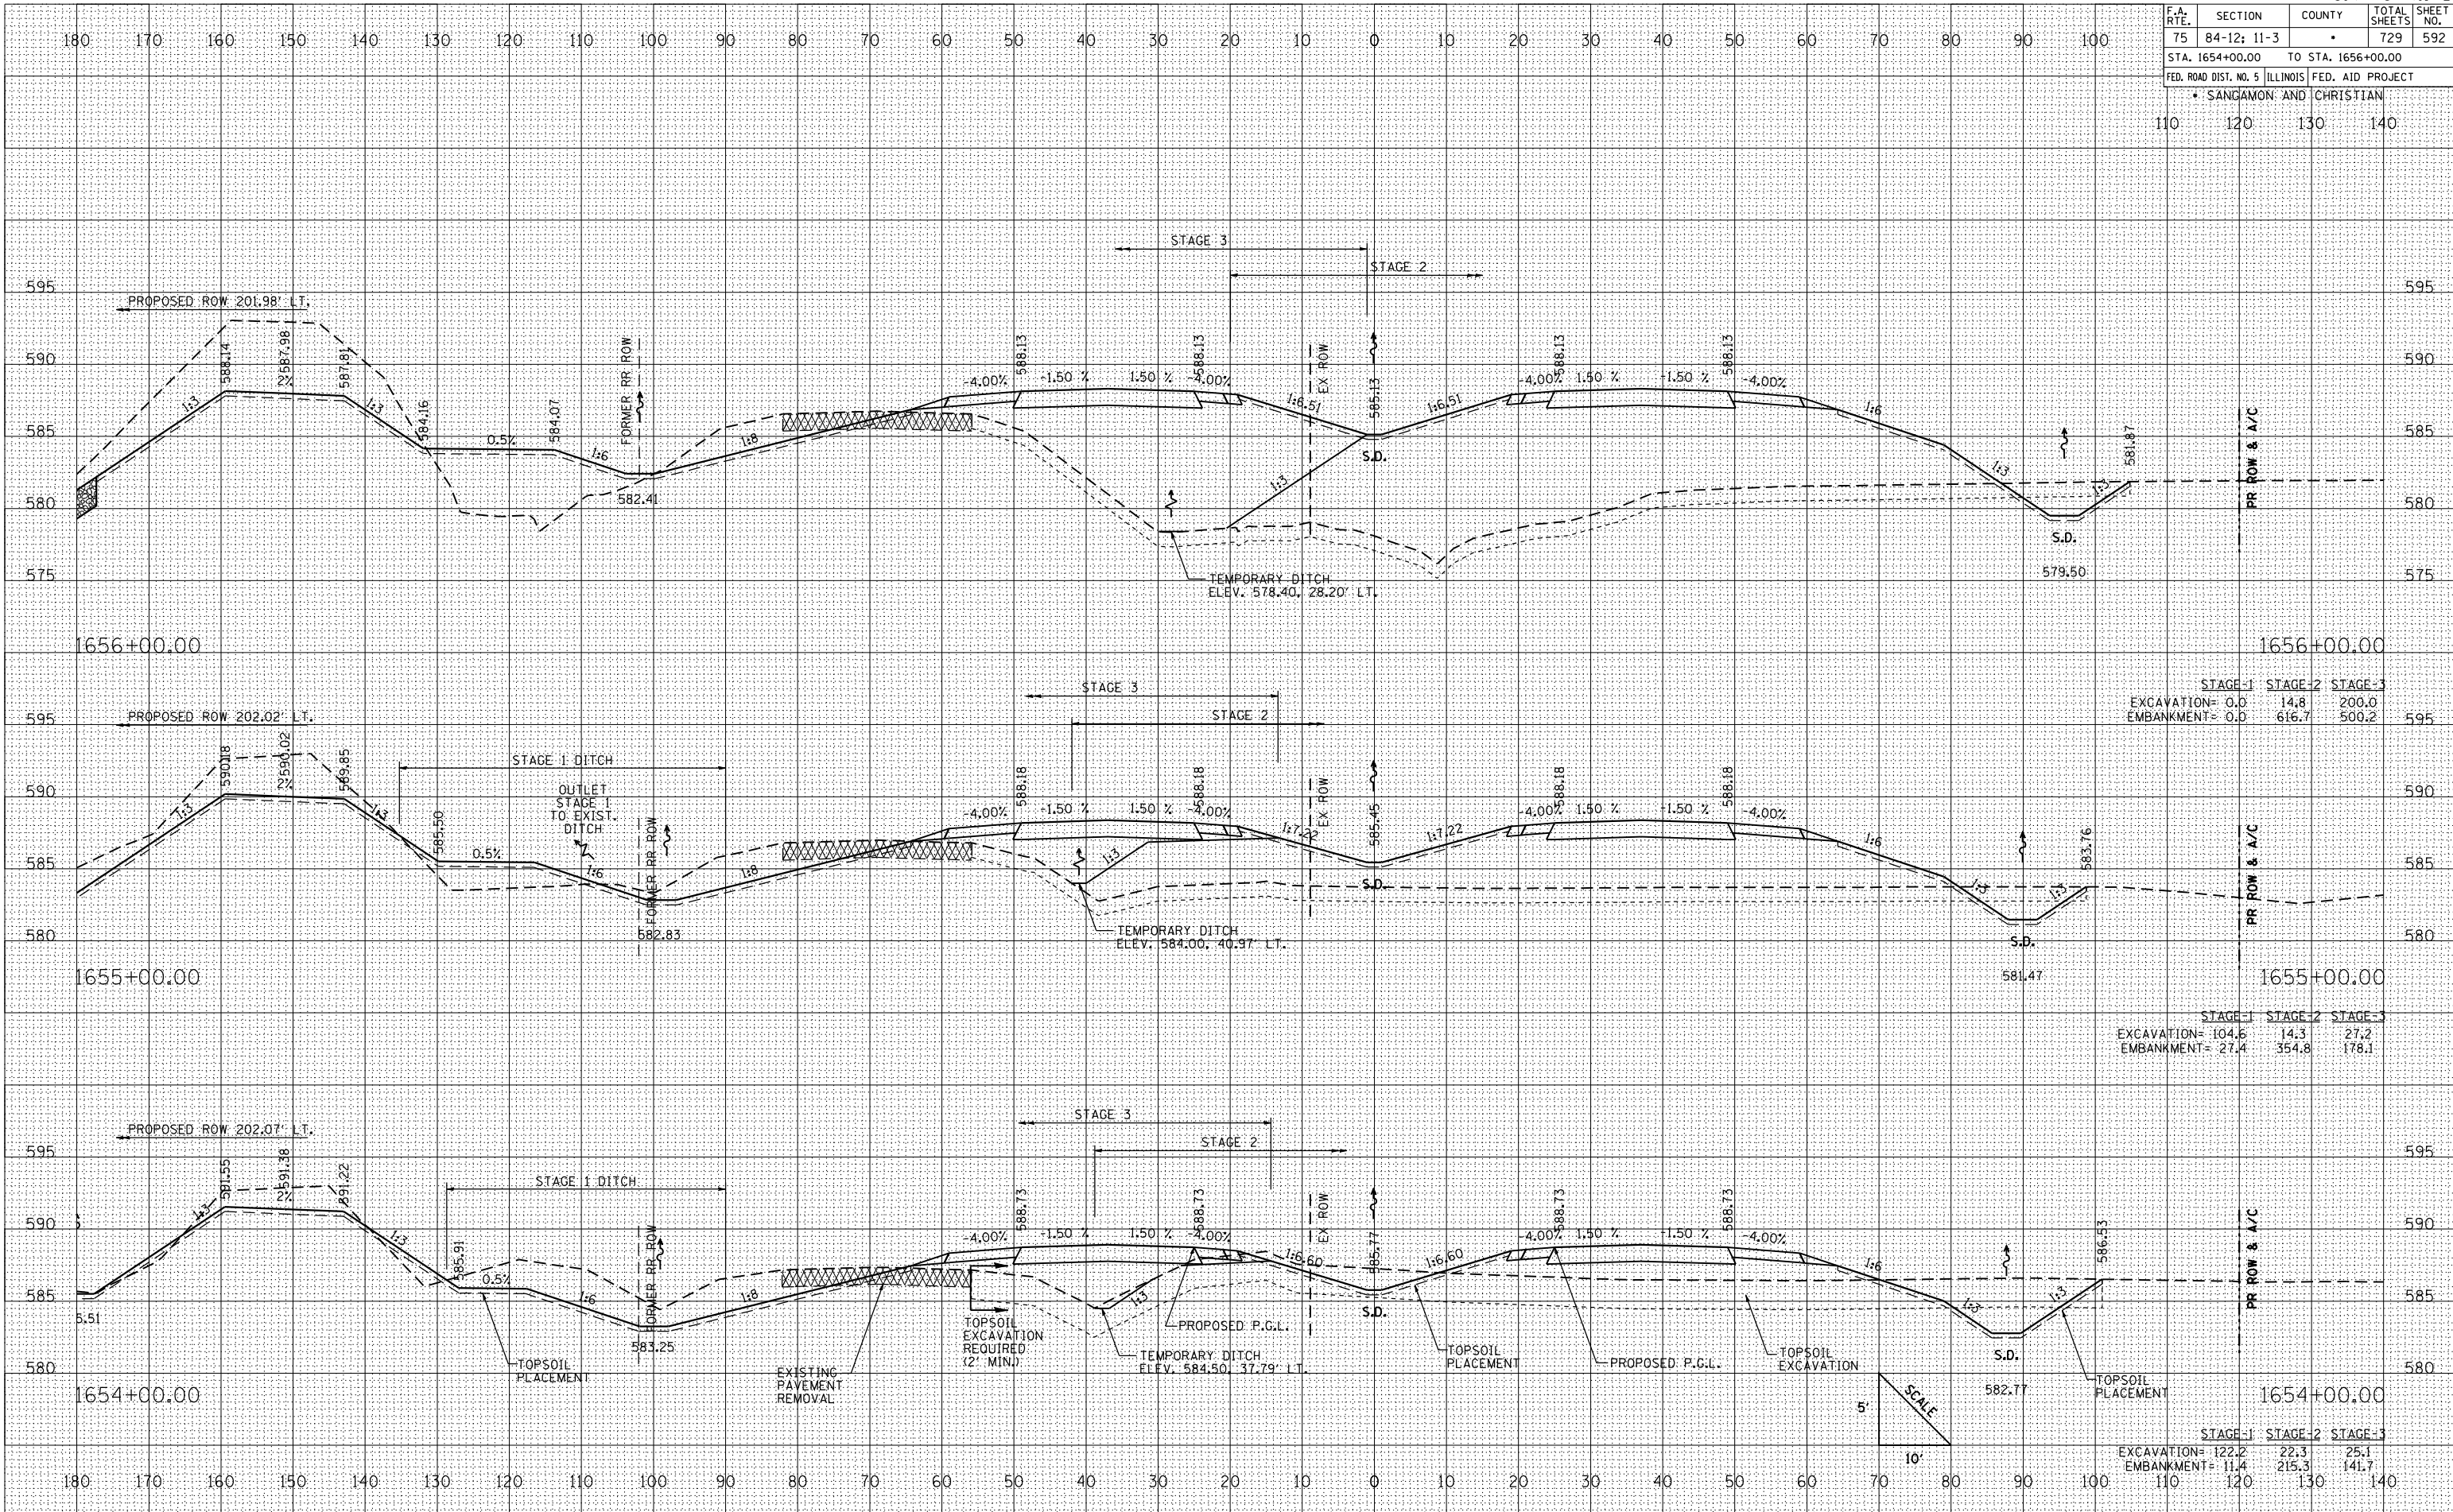

	STAGE-1	STAGE-2	STAGE-3
EXCAVATION=	0.0	14.8	200.0
EMBANKMENT=	0.0	616.7	500.2

	STAGE-1	STAGE-2	STAGE-3
EXCAVATION=	104.6	14.3	27.2
EMBANKMENT=	27.4	354.8	178.1

	STAGE-1	STAGE-2	STAGE-3
EXCAVATION=	122.2	22.3	25.1
EMBANKMENT=	11.4	215.3	141.7

