


F.A. RTE.	SECTION	COUNTY	TOTAL SHEETS	SHEET NO.
75	84-12; 11-3		729	599
STA. 4+00.00		TO STA. 5+00.00		
FED. ROAD DIST. NO. 5 ILLINOIS FED. AID PROJECT				
SANGAMON AND CHRISTIAN				
100	110	120	130	

DATE	BY
NO.	
AREAS CHECKED	
AREAS	
REVISIONS	
NOTE BOOK	
PLOTTED	
SURVEYED	
FINAL SURVEY	

DATE	BY
NO.	
AREAS CHECKED	
AREAS	
REVISIONS	
NOTE BOOK	
PLOTTED	
SURVEYED	
ORIGINAL SURVEY	

PLOT DATE = 2/15/2012
 FILE NAME = 0672829.DWG
 PLOT SCALE = 1" = 20'
 REFERENCE = SHEET #

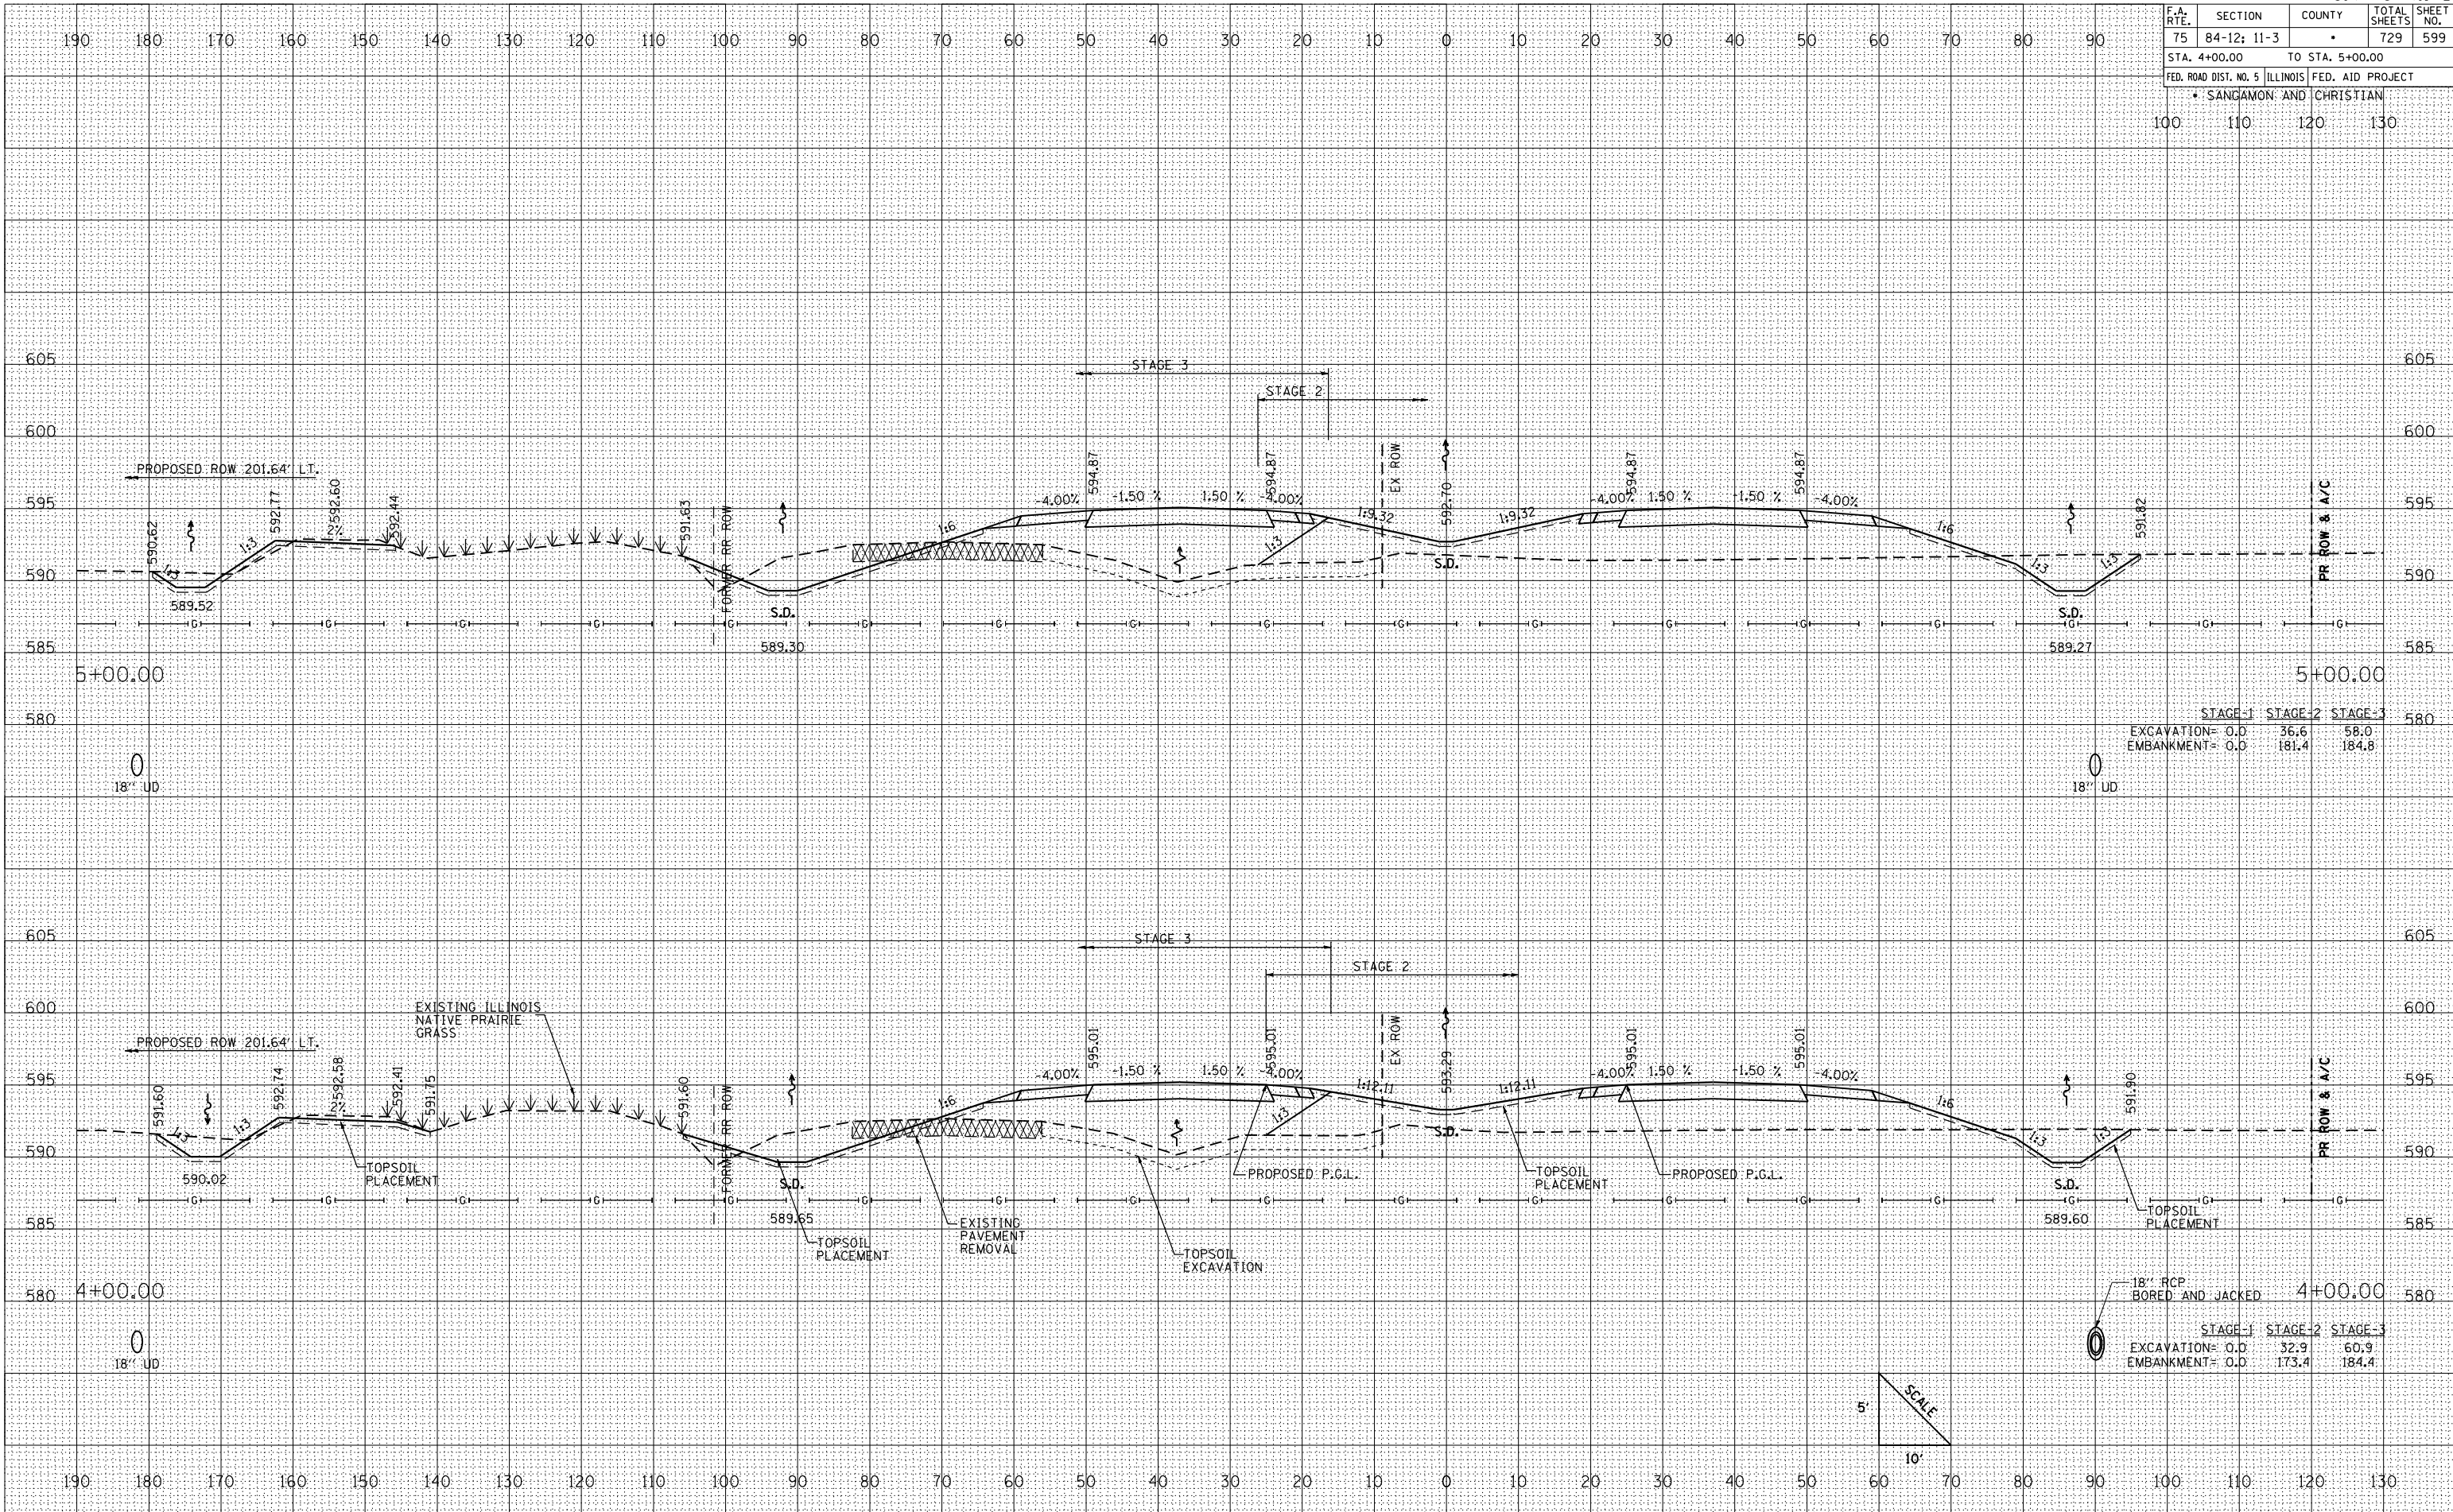

	STAGE-1	STAGE-2	STAGE-3
EXCAVATION=	0.0	36.6	58.0
EMBANKMENT=	0.0	181.4	184.8

	STAGE-1	STAGE-2	STAGE-3
EXCAVATION=	0.0	32.9	60.9
EMBANKMENT=	0.0	173.4	184.4

CROSS SECTIONS: IL. RTE. 29 - STA. 4+00 TO STA. 5+00