


F.A. RTE.	SECTION	COUNTY	TOTAL SHEETS	SHEET NO.
75	84-12; 11-3		729	602
STA. 10+00.00		TO STA. 11+00.00		
FED. ROAD DIST. NO. 5 ILLINOIS FED. AID PROJECT				
SANGAMON AND CHRISTIAN				
100	110	120	130	

BY	DATE

NO.	DATE	BY	DESCRIPTION

NO.	DATE	BY	DESCRIPTION

PLOT DATE = 2/16/2012
 FILE NAME = 0672829.DWG
 PLOT SCALE = 1/4" = 10'
 REFERENCE = SHEET #

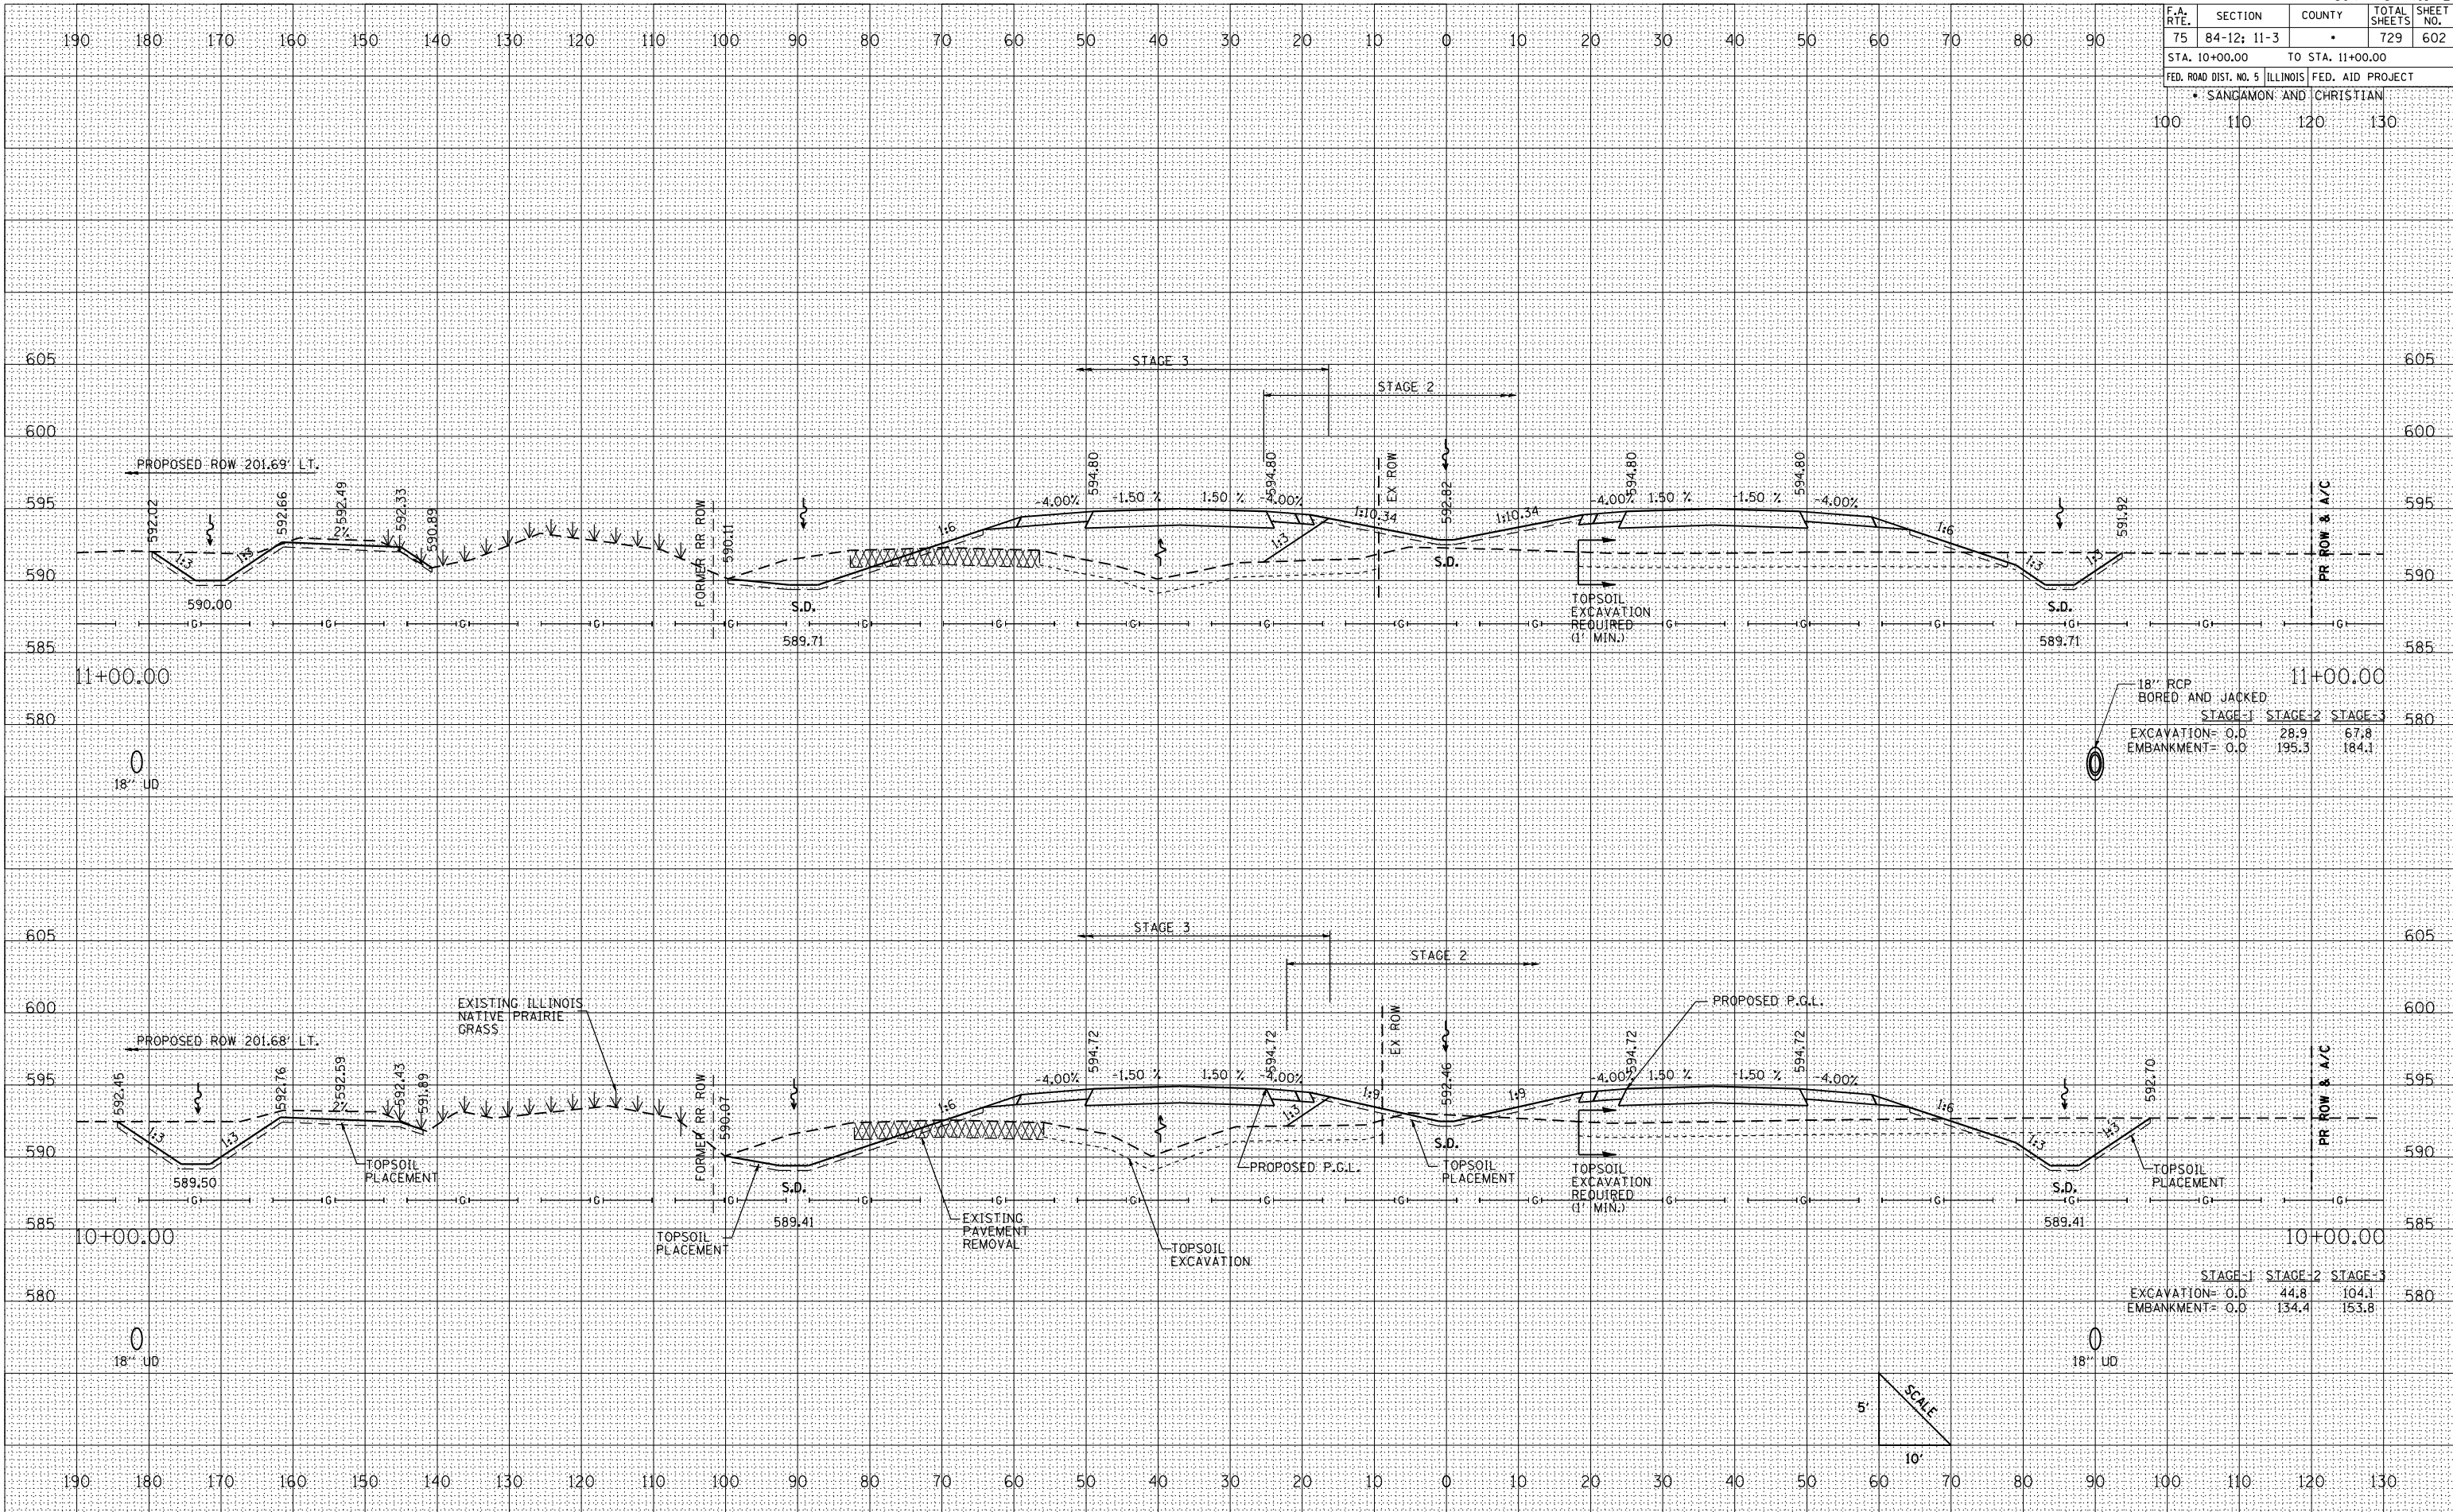

	STAGE-1	STAGE-2	STAGE-3
EXCAVATION=	0.0	28.9	67.8
EMBANKMENT=	0.0	195.3	184.1

	STAGE-1	STAGE-2	STAGE-3
EXCAVATION=	0.0	44.8	104.1
EMBANKMENT=	0.0	134.4	153.8

CROSS SECTIONS: IL. RTE. 29 - STA. 10+00 TO STA. 11+00