


F.A. RTE.	SECTION	COUNTY	TOTAL SHEETS	SHEET NO.
75	84-12; 11-3		729	604
STA. 14+00.00		TO STA. 15+00.00		
FED. ROAD DIST. NO. 5 ILLINOIS FED. AID PROJECT				
SANGAMON AND CHRISTIAN				
100	110	120	130	

DATE	
BY	
NO.	
FINAL SURVEY	
NOTED	
NO. OF AREAS CHECKED	

DATE	
BY	
NO.	
ORIGINAL SURVEY	
NOTED	
NO. OF AREAS CHECKED	

PLOT DATE = 2/15/2012  
 FILE NAME = 0672829.DWG  
 PLOT SCALE = 1/8" = 1' / IN.  
 REFERENCE = SHEET #

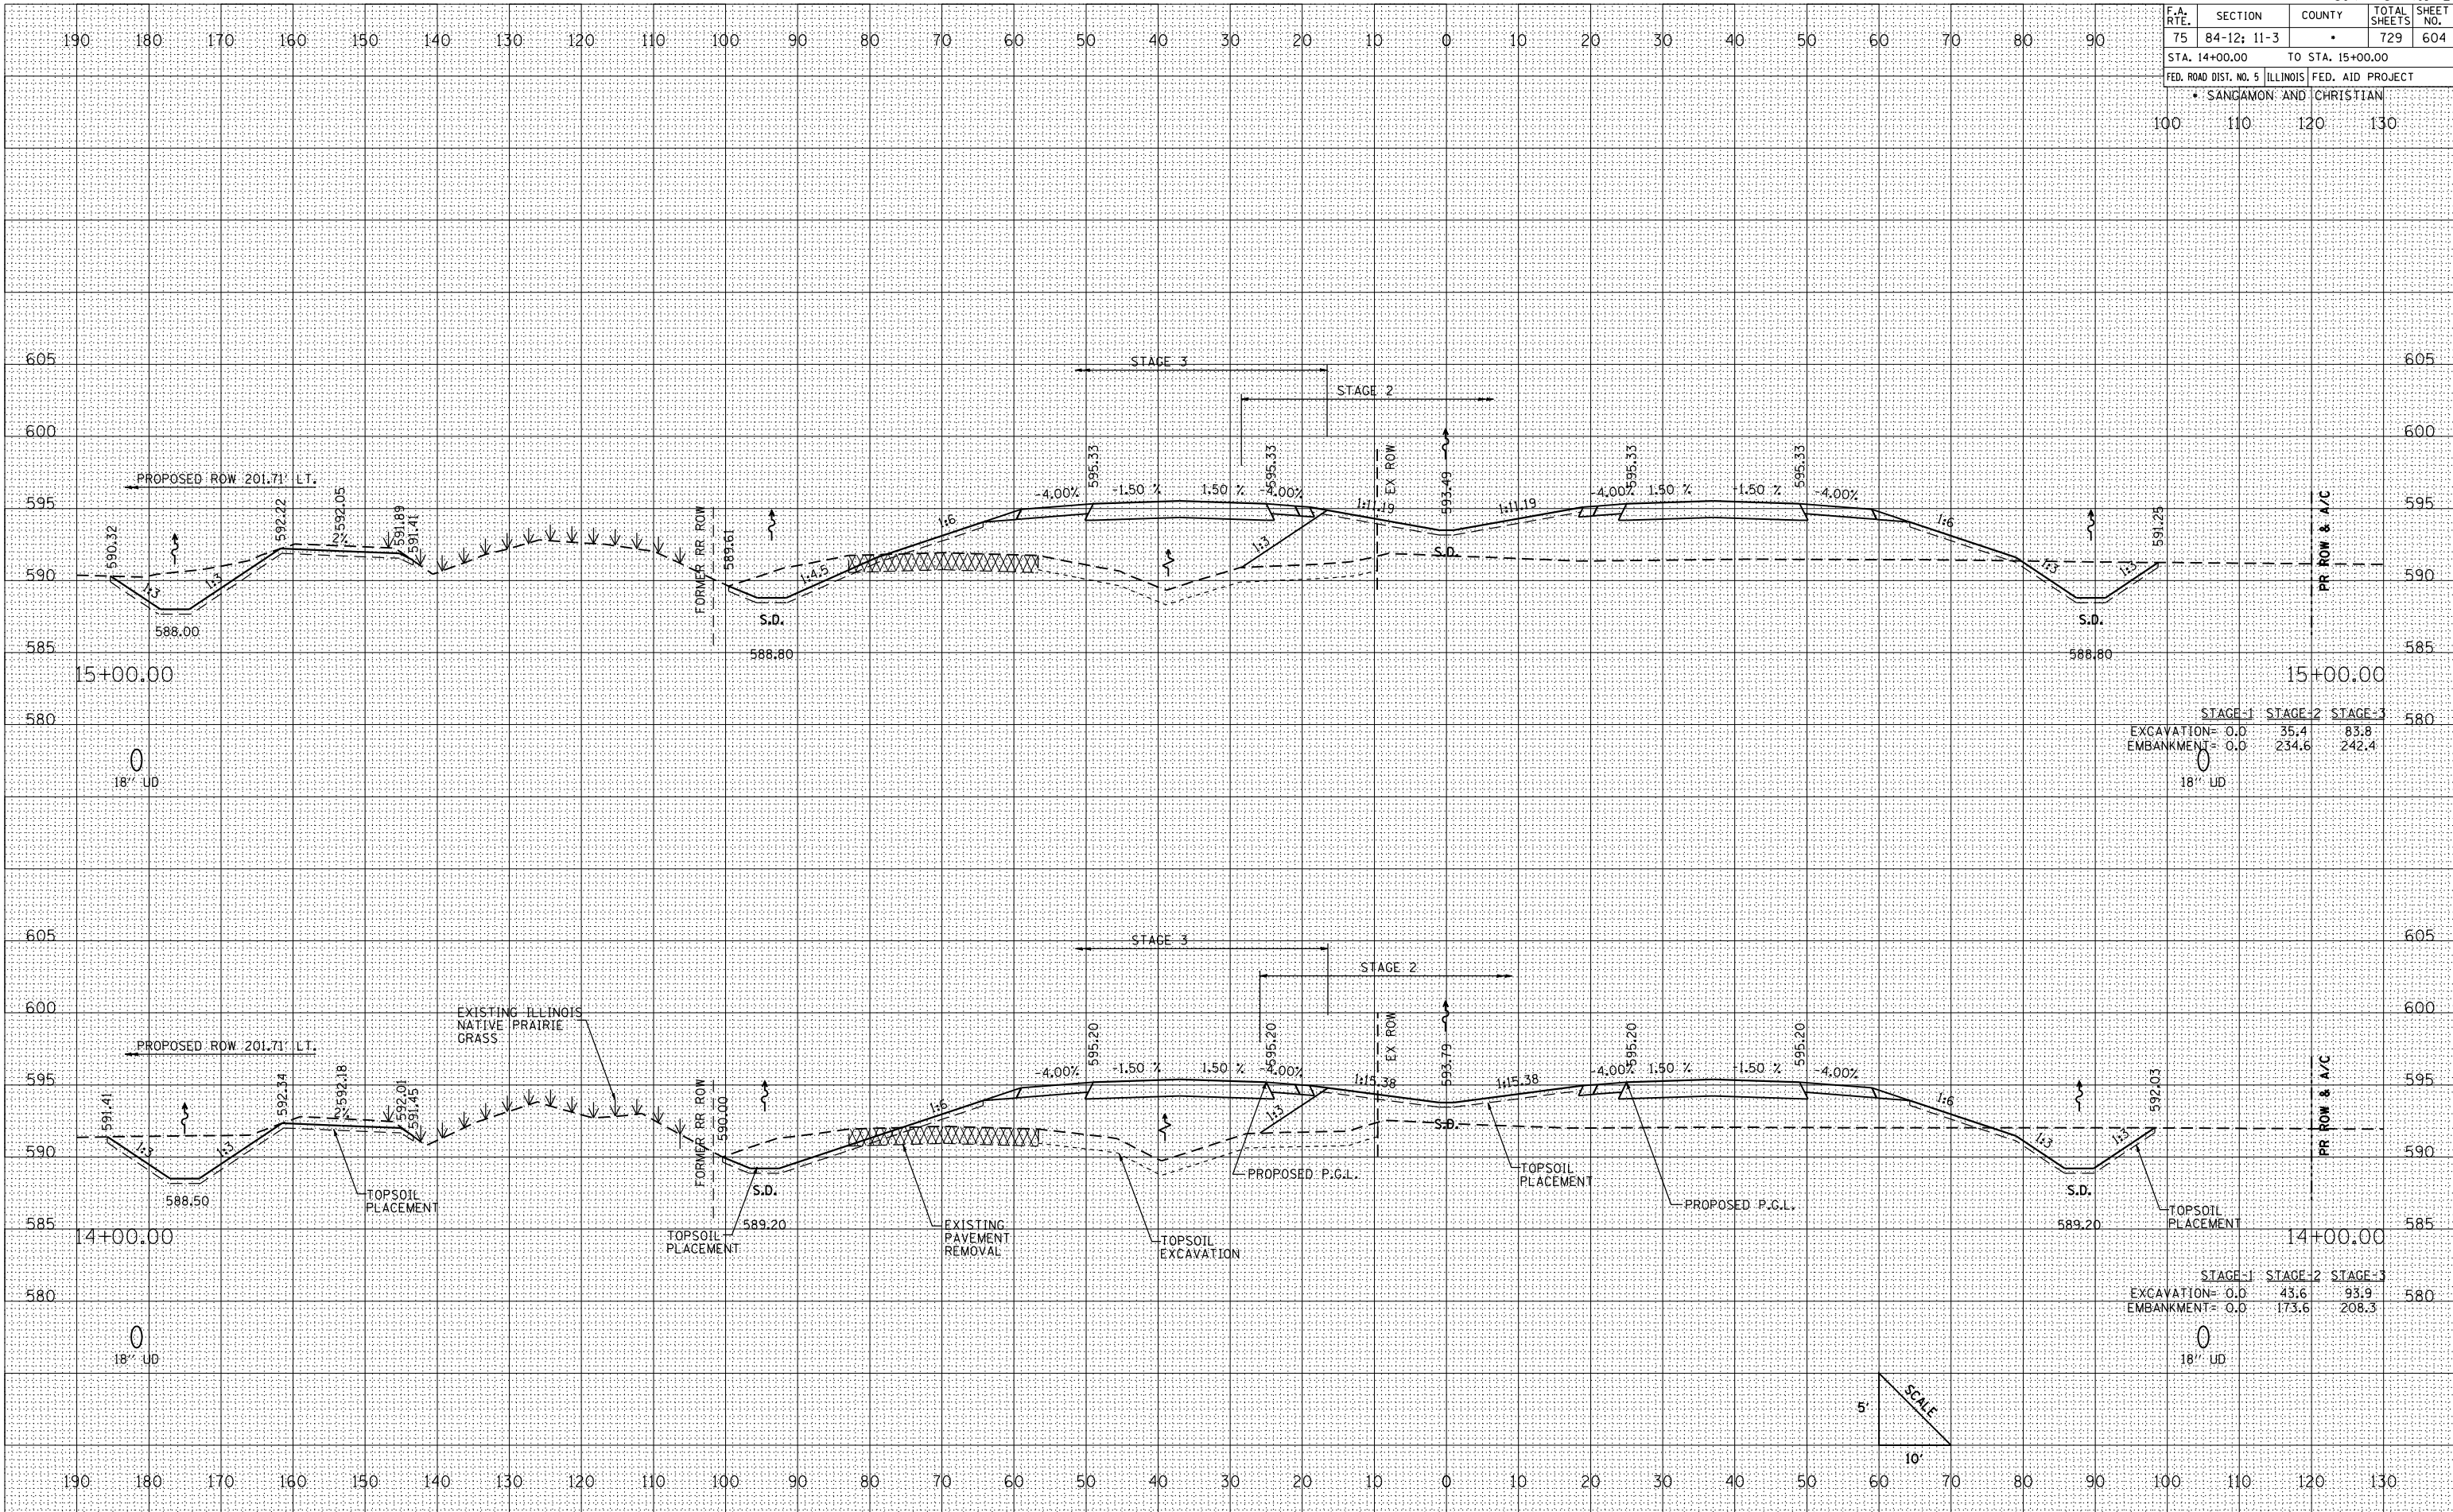

	STAGE-1	STAGE-2	STAGE-3
EXCAVATION=	0.0	35.4	83.8
EMBANKMENT=	0.0	234.6	242.4

	STAGE-1	STAGE-2	STAGE-3
EXCAVATION=	0.0	43.6	93.9
EMBANKMENT=	0.0	173.6	208.3

CROSS SECTIONS: IL RTE. 29 - STA. 14+00 TO STA. 15+00