



F.A. RTE.	SECTION	COUNTY	TOTAL SHEETS	SHEET NO.
75	84-12; 11-3		729	613
STA. 31+44.28 TO STA. 32+00.00				
FED. ROAD DIST. NO. 5 ILLINOIS FED. AID PROJECT				
SANGAMON AND CHRISTIAN				
100	110	120	130	

DATE	
BY	
NO.	
FINAL SURVEY	
PLOTTED	
REVISIONS	
AREAS CHECKED	

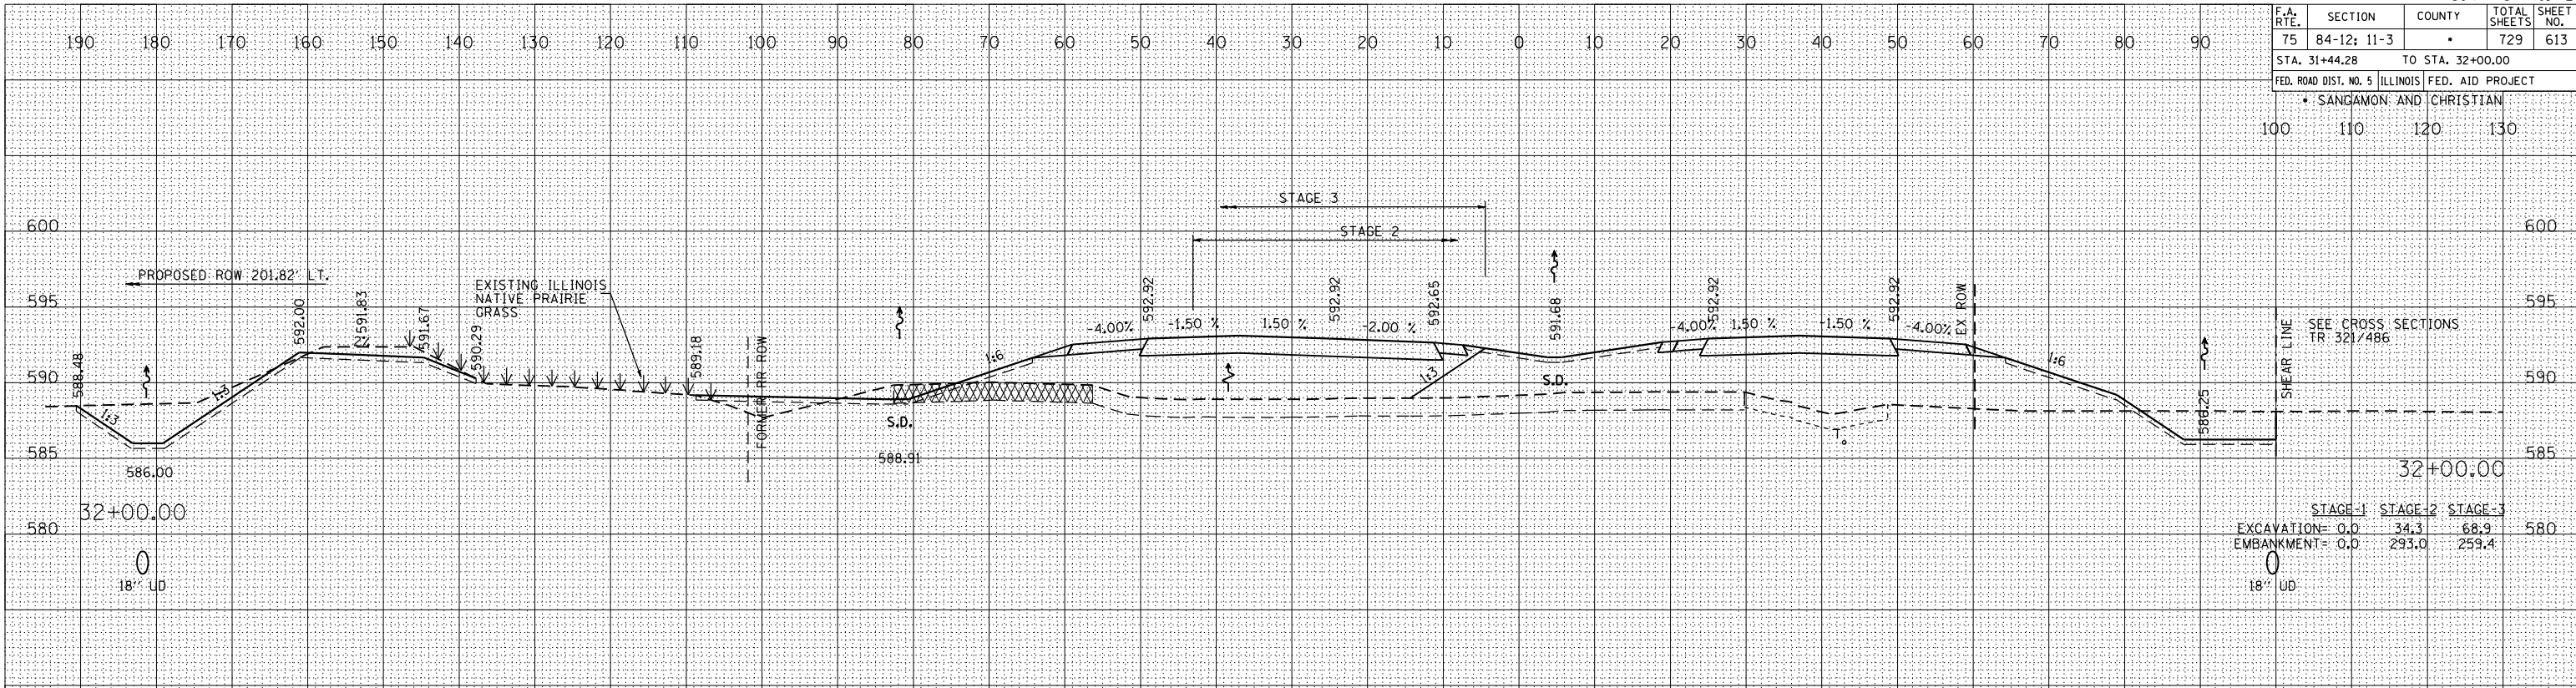

DATE	
BY	
NO.	
ORIGINAL SURVEY	
PLOTTED	
REVISIONS	
AREAS CHECKED	

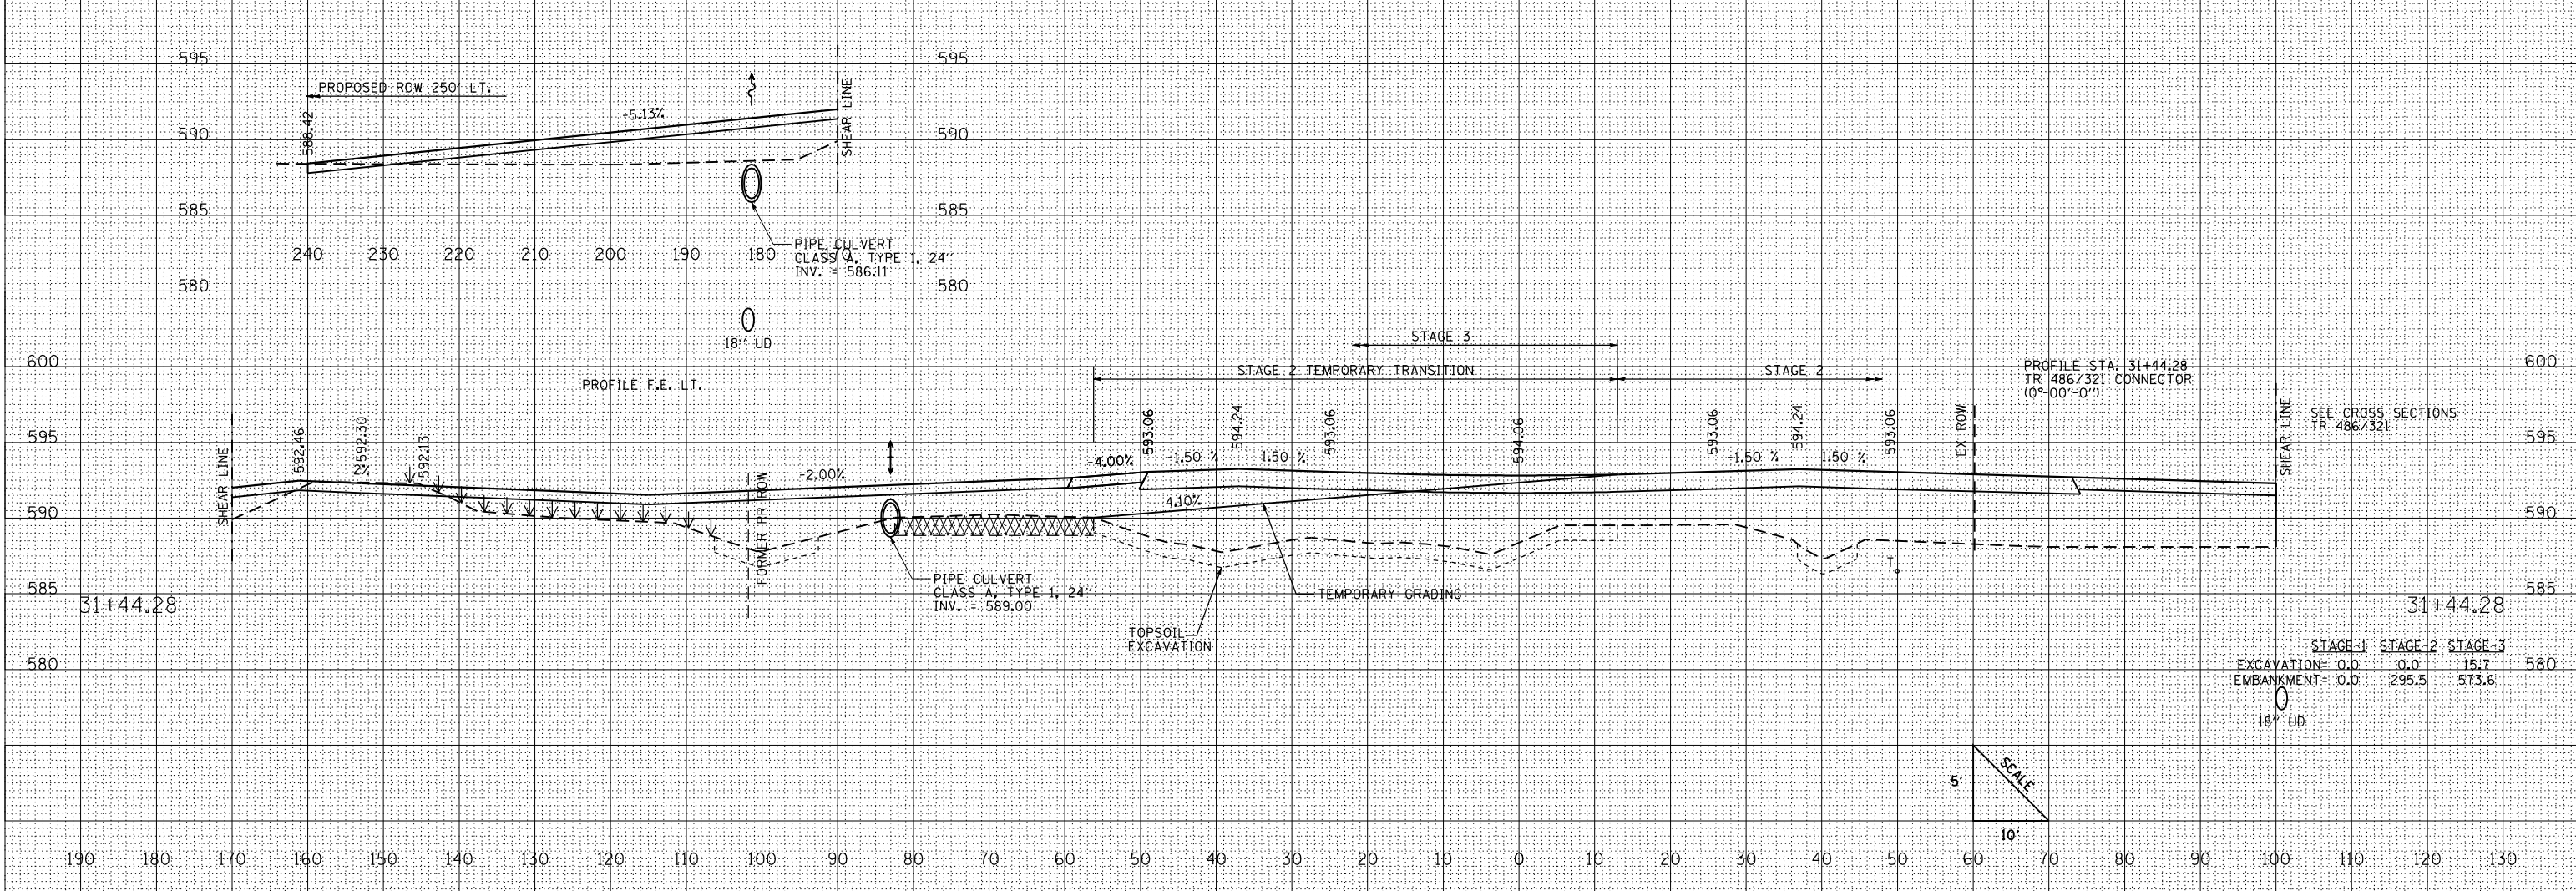

PLOT DATE = 1/5/2012  
 FILE NAME = 211765  
 PLOT SCALE = 1" = 10'  
 REFERENCE = BREF

