


F.A. RTE.	SECTION	COUNTY	TOTAL SHEETS	SHEET NO.
75	84-12; 11-3		729	614
STA. 33+00.00 TO STA. 34+00.00				
FED. ROAD DIST. NO. 5 ILLINOIS FED. AID PROJECT				
SANGAMON AND CHRISTIAN				
100	110	120	130	

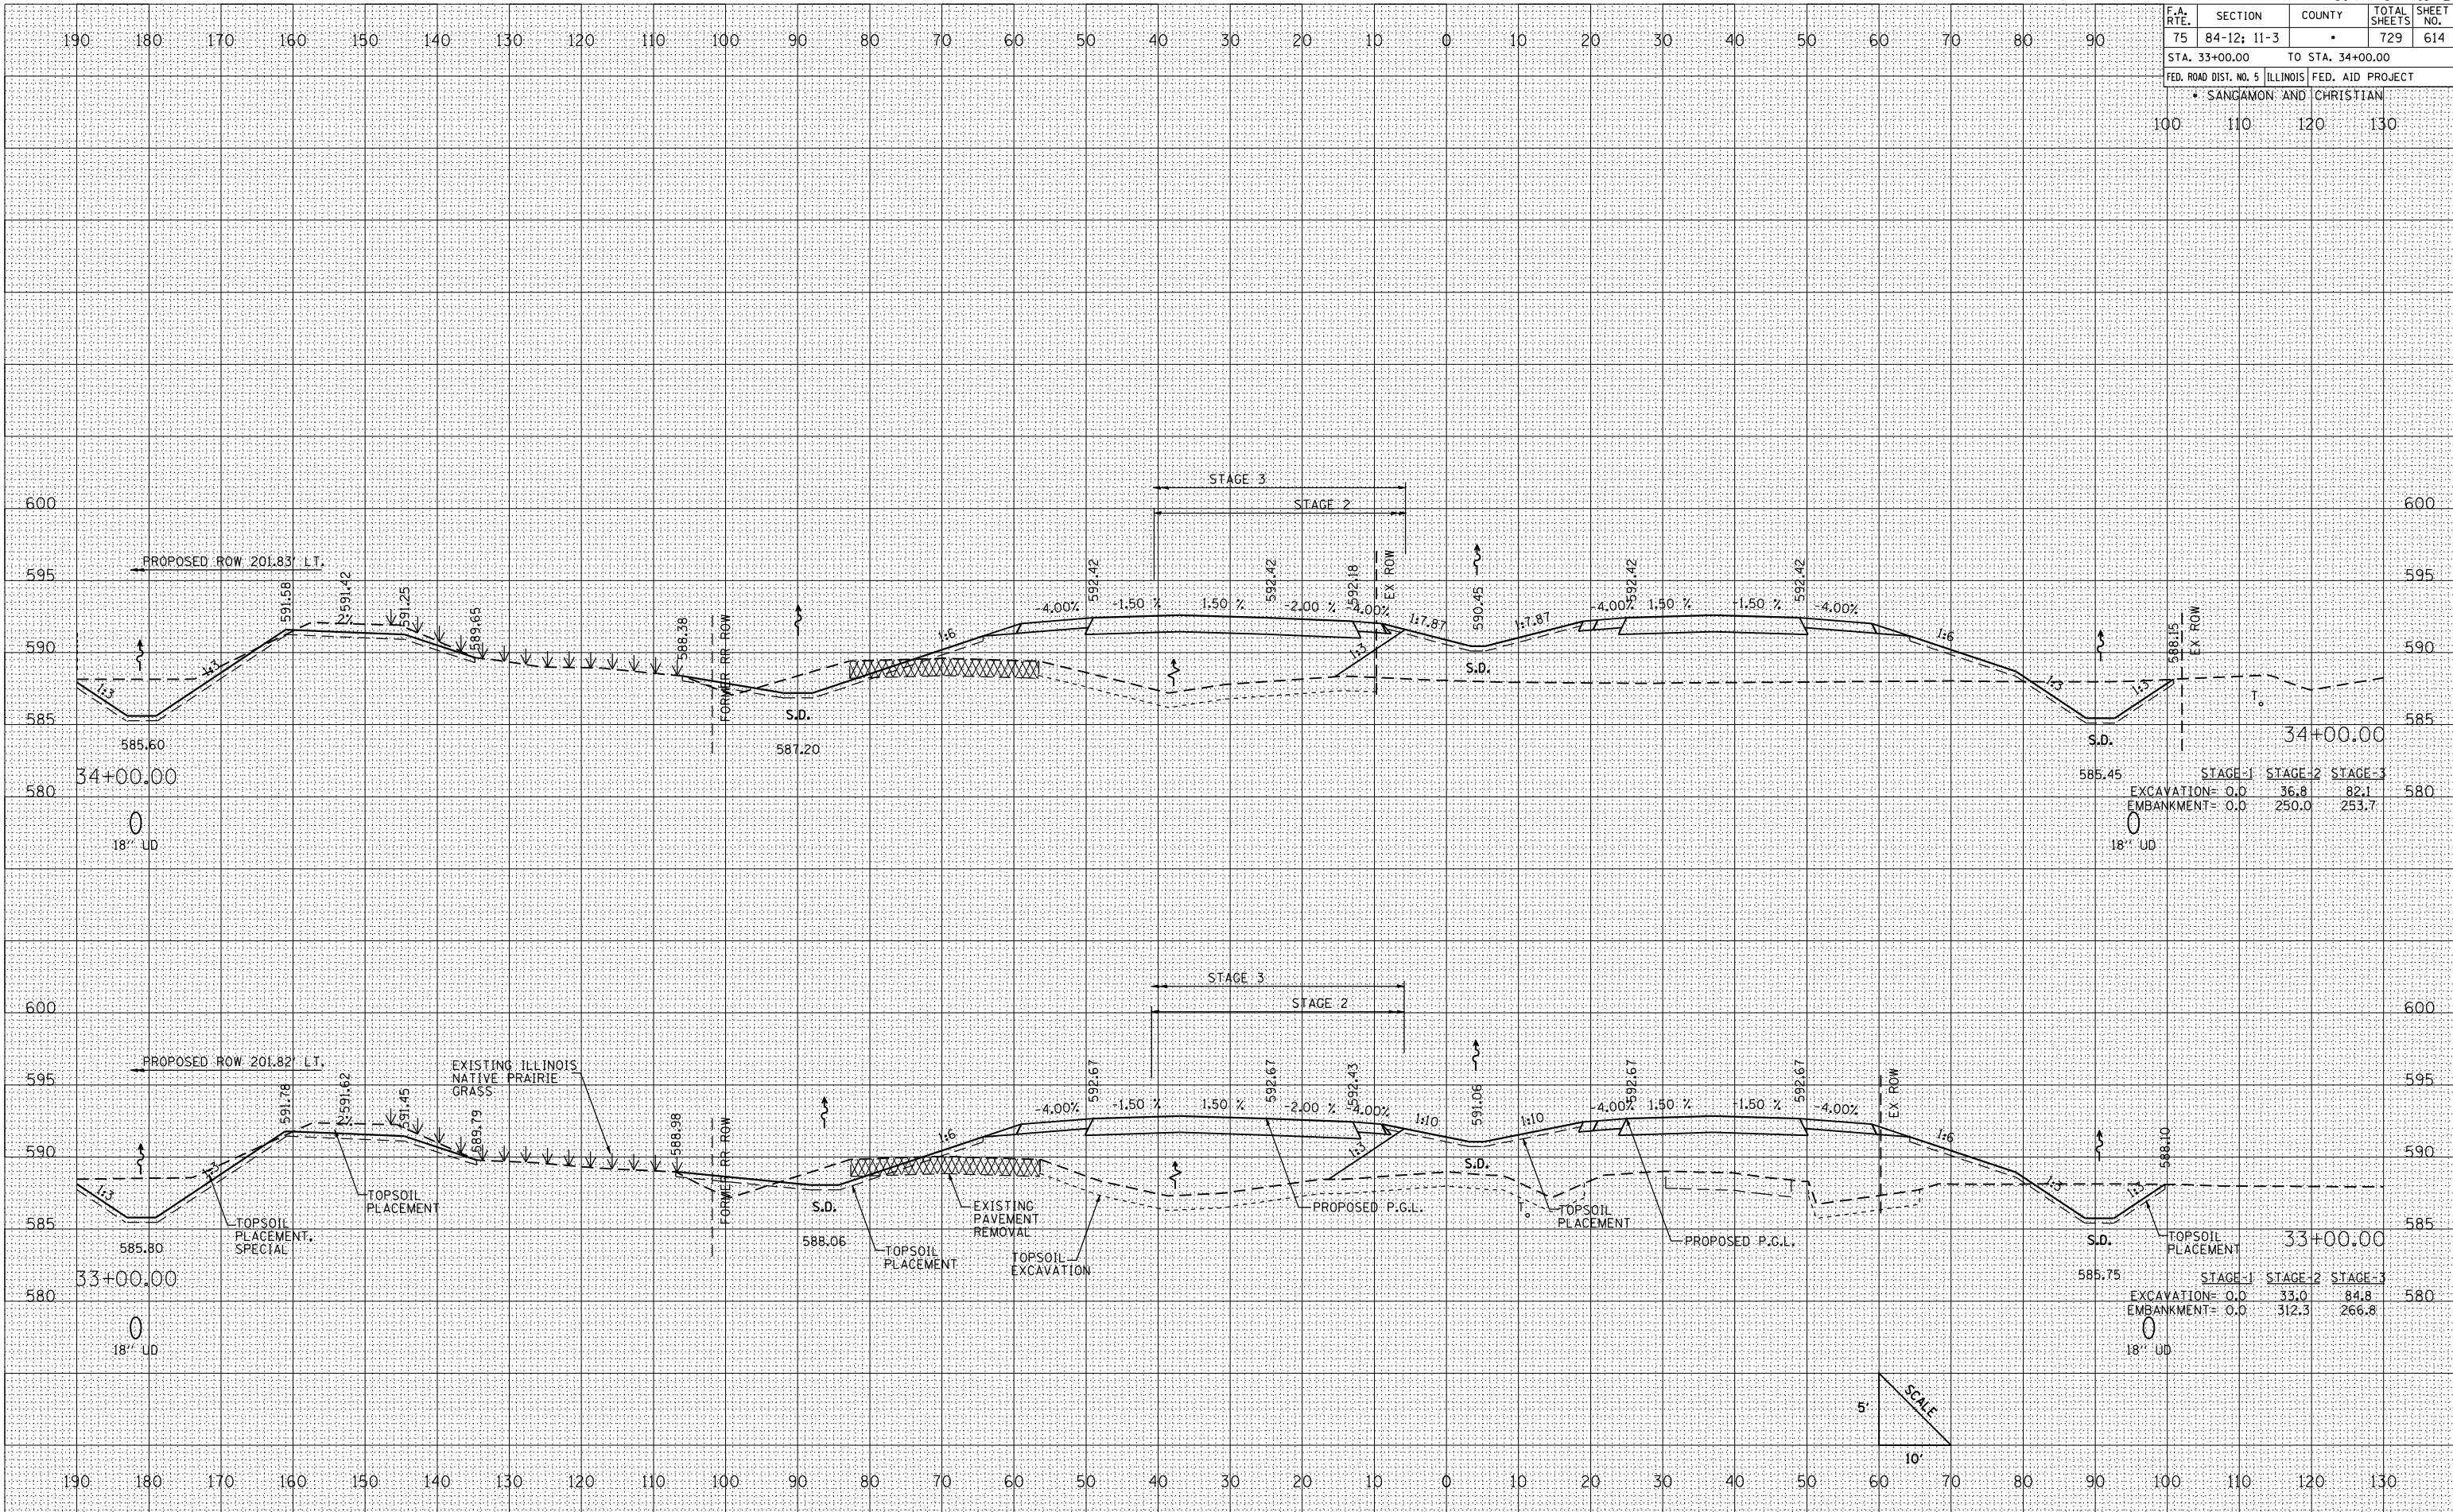

DATE	BY

NO.	AREAS CHECKED

DATE	BY

NO.	AREAS CHECKED

PLOT DATE = 2/15/2012
 FILE NAME = F:\Projects\021765\021765.dwg
 PLOT SCALE = 21/768" = 1/16"
 REFERENCE = BREF

CROSS SECTIONS: IL RTE. 29 - STA. 33+00 TO STA. 34+00