


F.A. RTE.	SECTION	COUNTY	TOTAL SHEETS	SHEET NO.
75	84-12; 11-3		729	626
STA. 65+00.00 TO STA. 67+00.00				
FED. ROAD DIST. NO. 5 ILLINOIS FED. AID PROJECT				
SANGAMON AND CHRISTIAN				
110	120	130	140	

DATE	
BY	
NO.	
FINAL SURVEY	SURVEYED
NOTE BOOK	PLOTTED
NO.	AREAS CHECKED

DATE	
BY	
NO.	
ORIGINAL SURVEY	SURVEYED
NOTE BOOK	PLOTTED
NO.	AREAS CHECKED

PLOT DATE = 1/5/2012
 FILE NAME = 211765
 PLOT SCALE = 1" = 20'
 REFERENCE = BREF

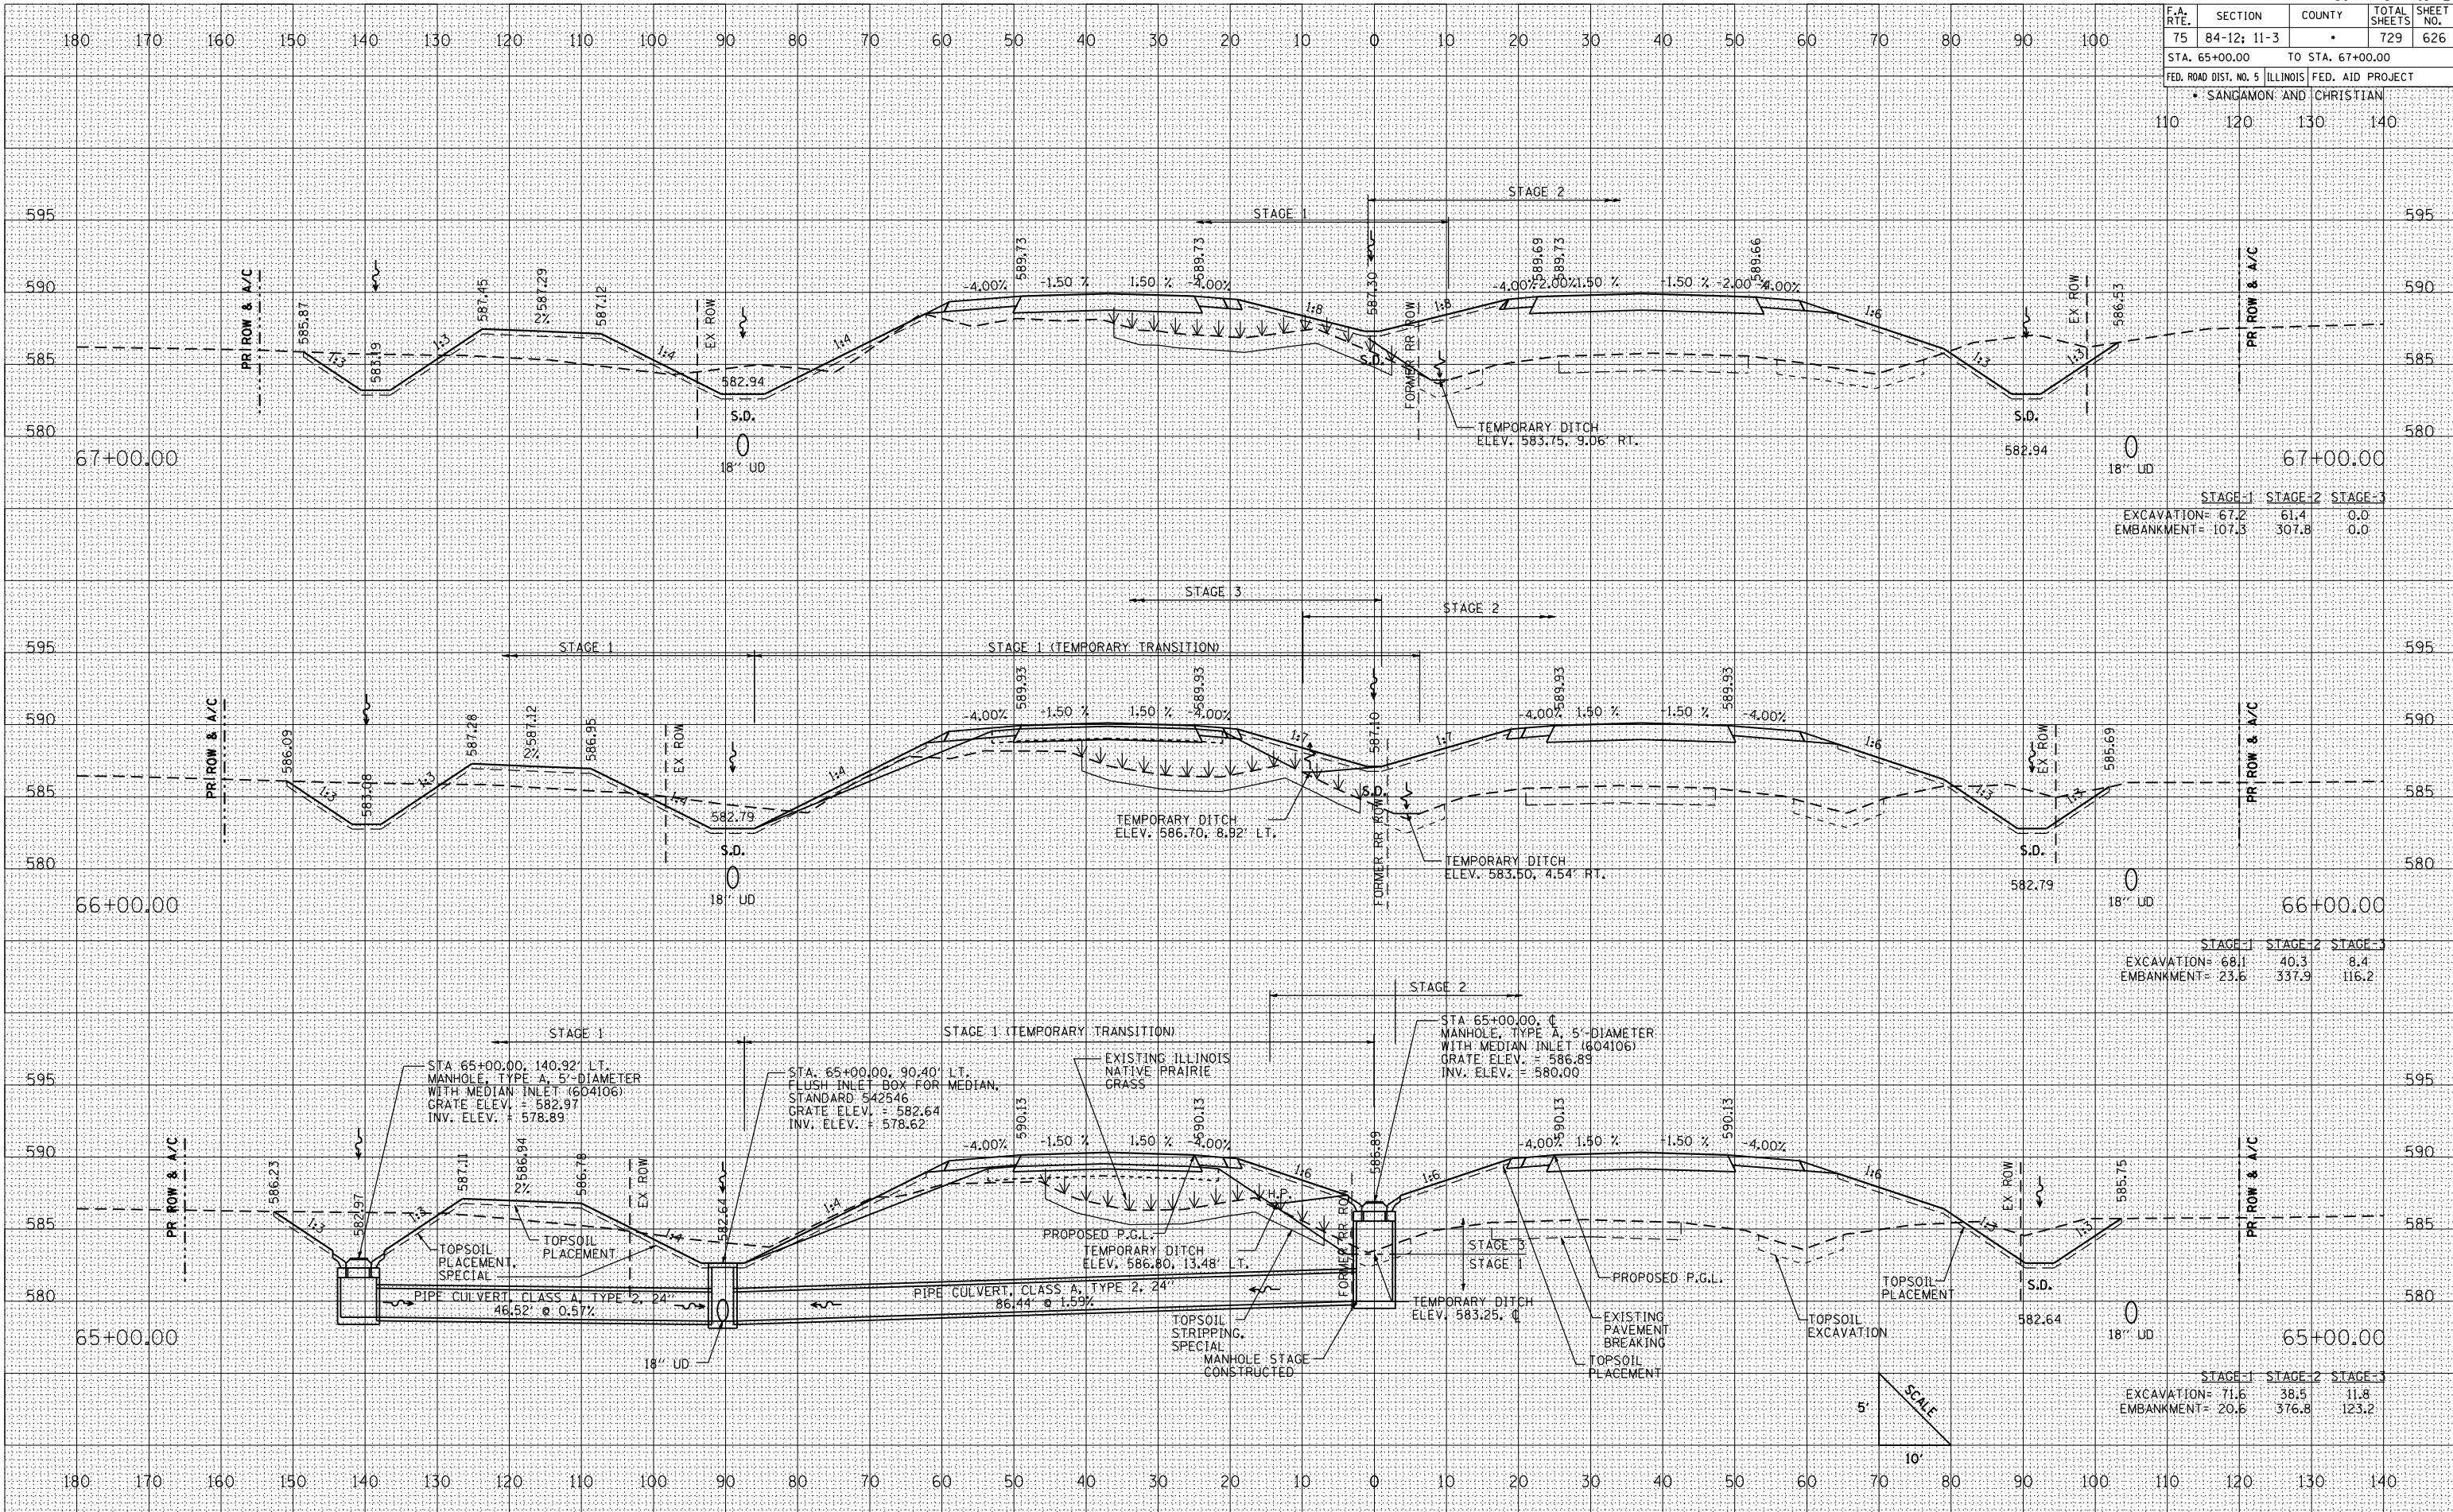

STAGE-1	STAGE-2	STAGE-3
EXCAVATION= 67.2	61.4	0.0
EMBANKMENT= 107.3	307.8	0.0

STAGE-1	STAGE-2	STAGE-3
EXCAVATION= 68.1	40.3	8.4
EMBANKMENT= 23.6	337.9	116.2

STAGE-1	STAGE-2	STAGE-3
EXCAVATION= 71.6	38.5	11.8
EMBANKMENT= 20.6	376.8	123.2