


F.A. RTE.	SECTION	COUNTY	TOTAL SHEETS	SHEET NO.
75	84-12; 11-3		729	637
STA. 97+00.00 TO STA. 99+29.19				
FED. ROAD DIST. NO. 5 ILLINOIS FED. AID PROJECT				
SANGAMON AND CHRISTIAN				

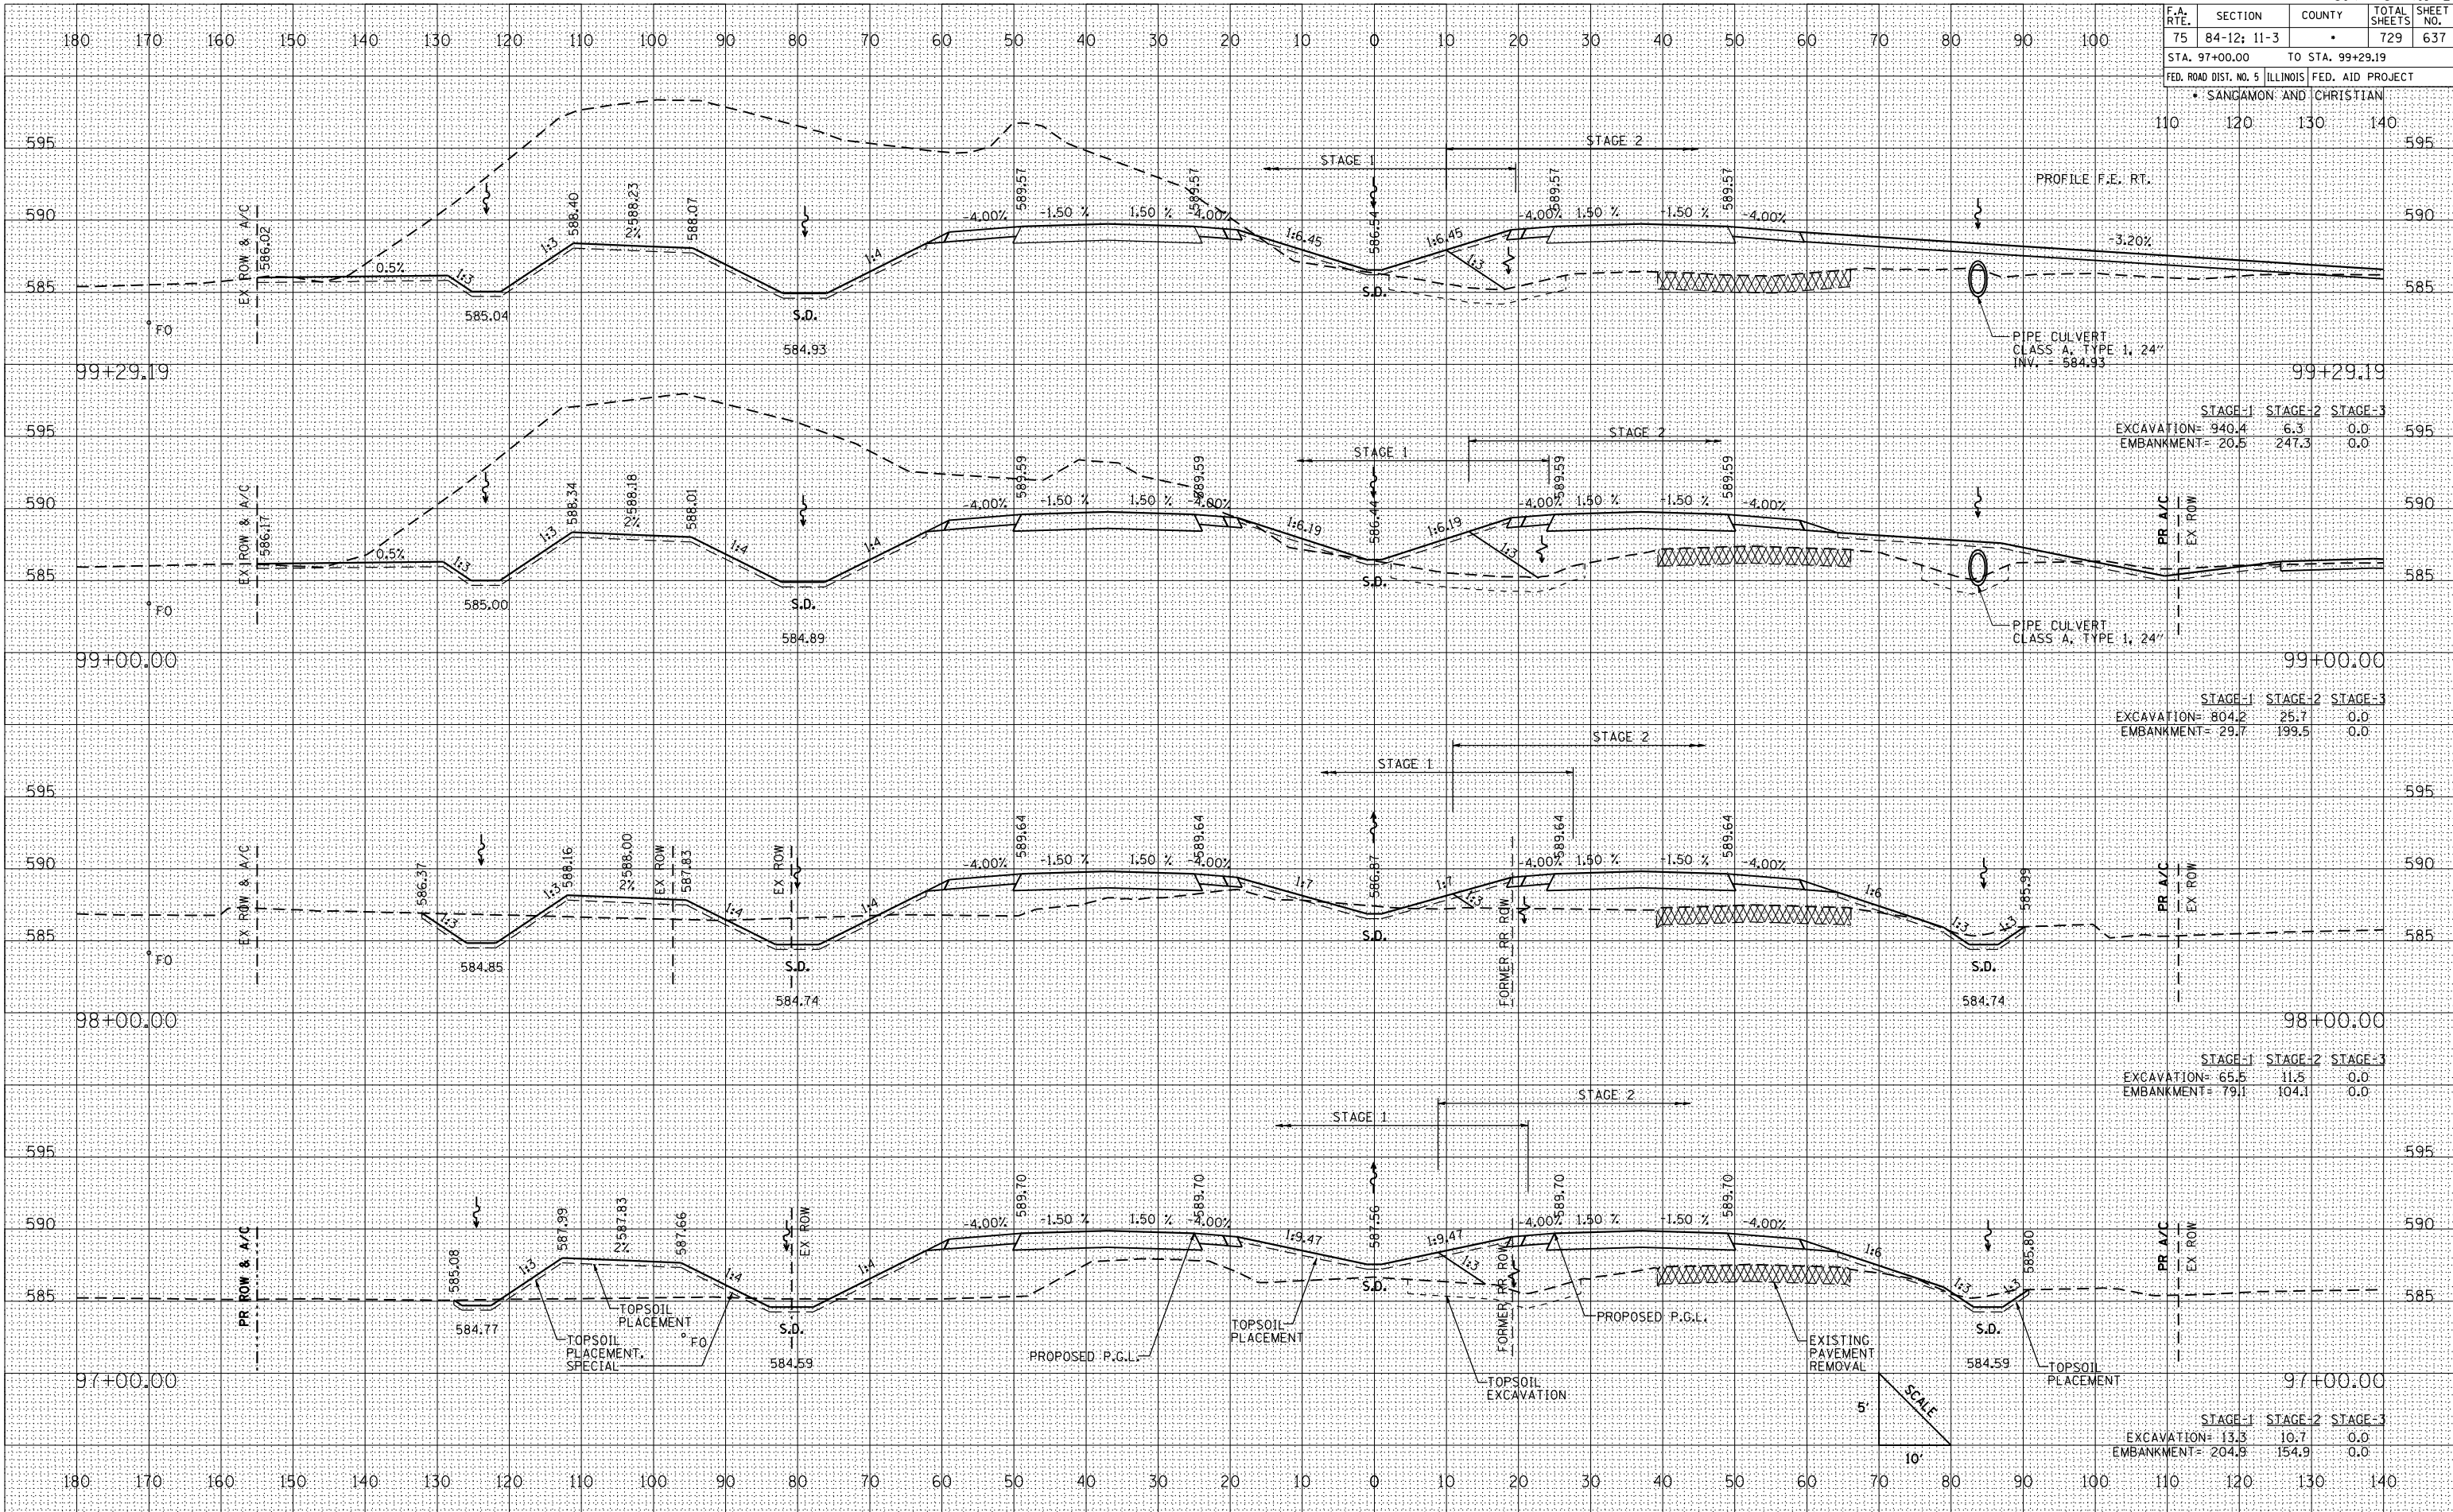


STAGE-1	STAGE-2	STAGE-3
EXCAVATION= 940.4	6.3	0.0
EMBANKMENT= 20.5	247.3	0.0

STAGE-1	STAGE-2	STAGE-3
EXCAVATION= 804.2	25.7	0.0
EMBANKMENT= 29.7	199.5	0.0

STAGE-1	STAGE-2	STAGE-3
EXCAVATION= 65.5	11.5	0.0
EMBANKMENT= 79.1	104.1	0.0

STAGE-1	STAGE-2	STAGE-3
EXCAVATION= 13.3	10.7	0.0
EMBANKMENT= 204.9	154.9	0.0

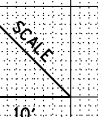

DATE	BY
DATE	BY
CROSS SECTIONS: IL. RTE. 29 - STA. 97+00 TO STA. 99+29.19