


F.A. RTE.	SECTION	COUNTY	TOTAL SHEETS	SHEET NO.
75	84-12; 11-3		729	644
STA. 122+00.00 TO STA. 125+00.00				

FED. ROAD DIST. NO. 5 ILLINOIS FED. AID PROJECT
SANGAMON AND CHRISTIAN

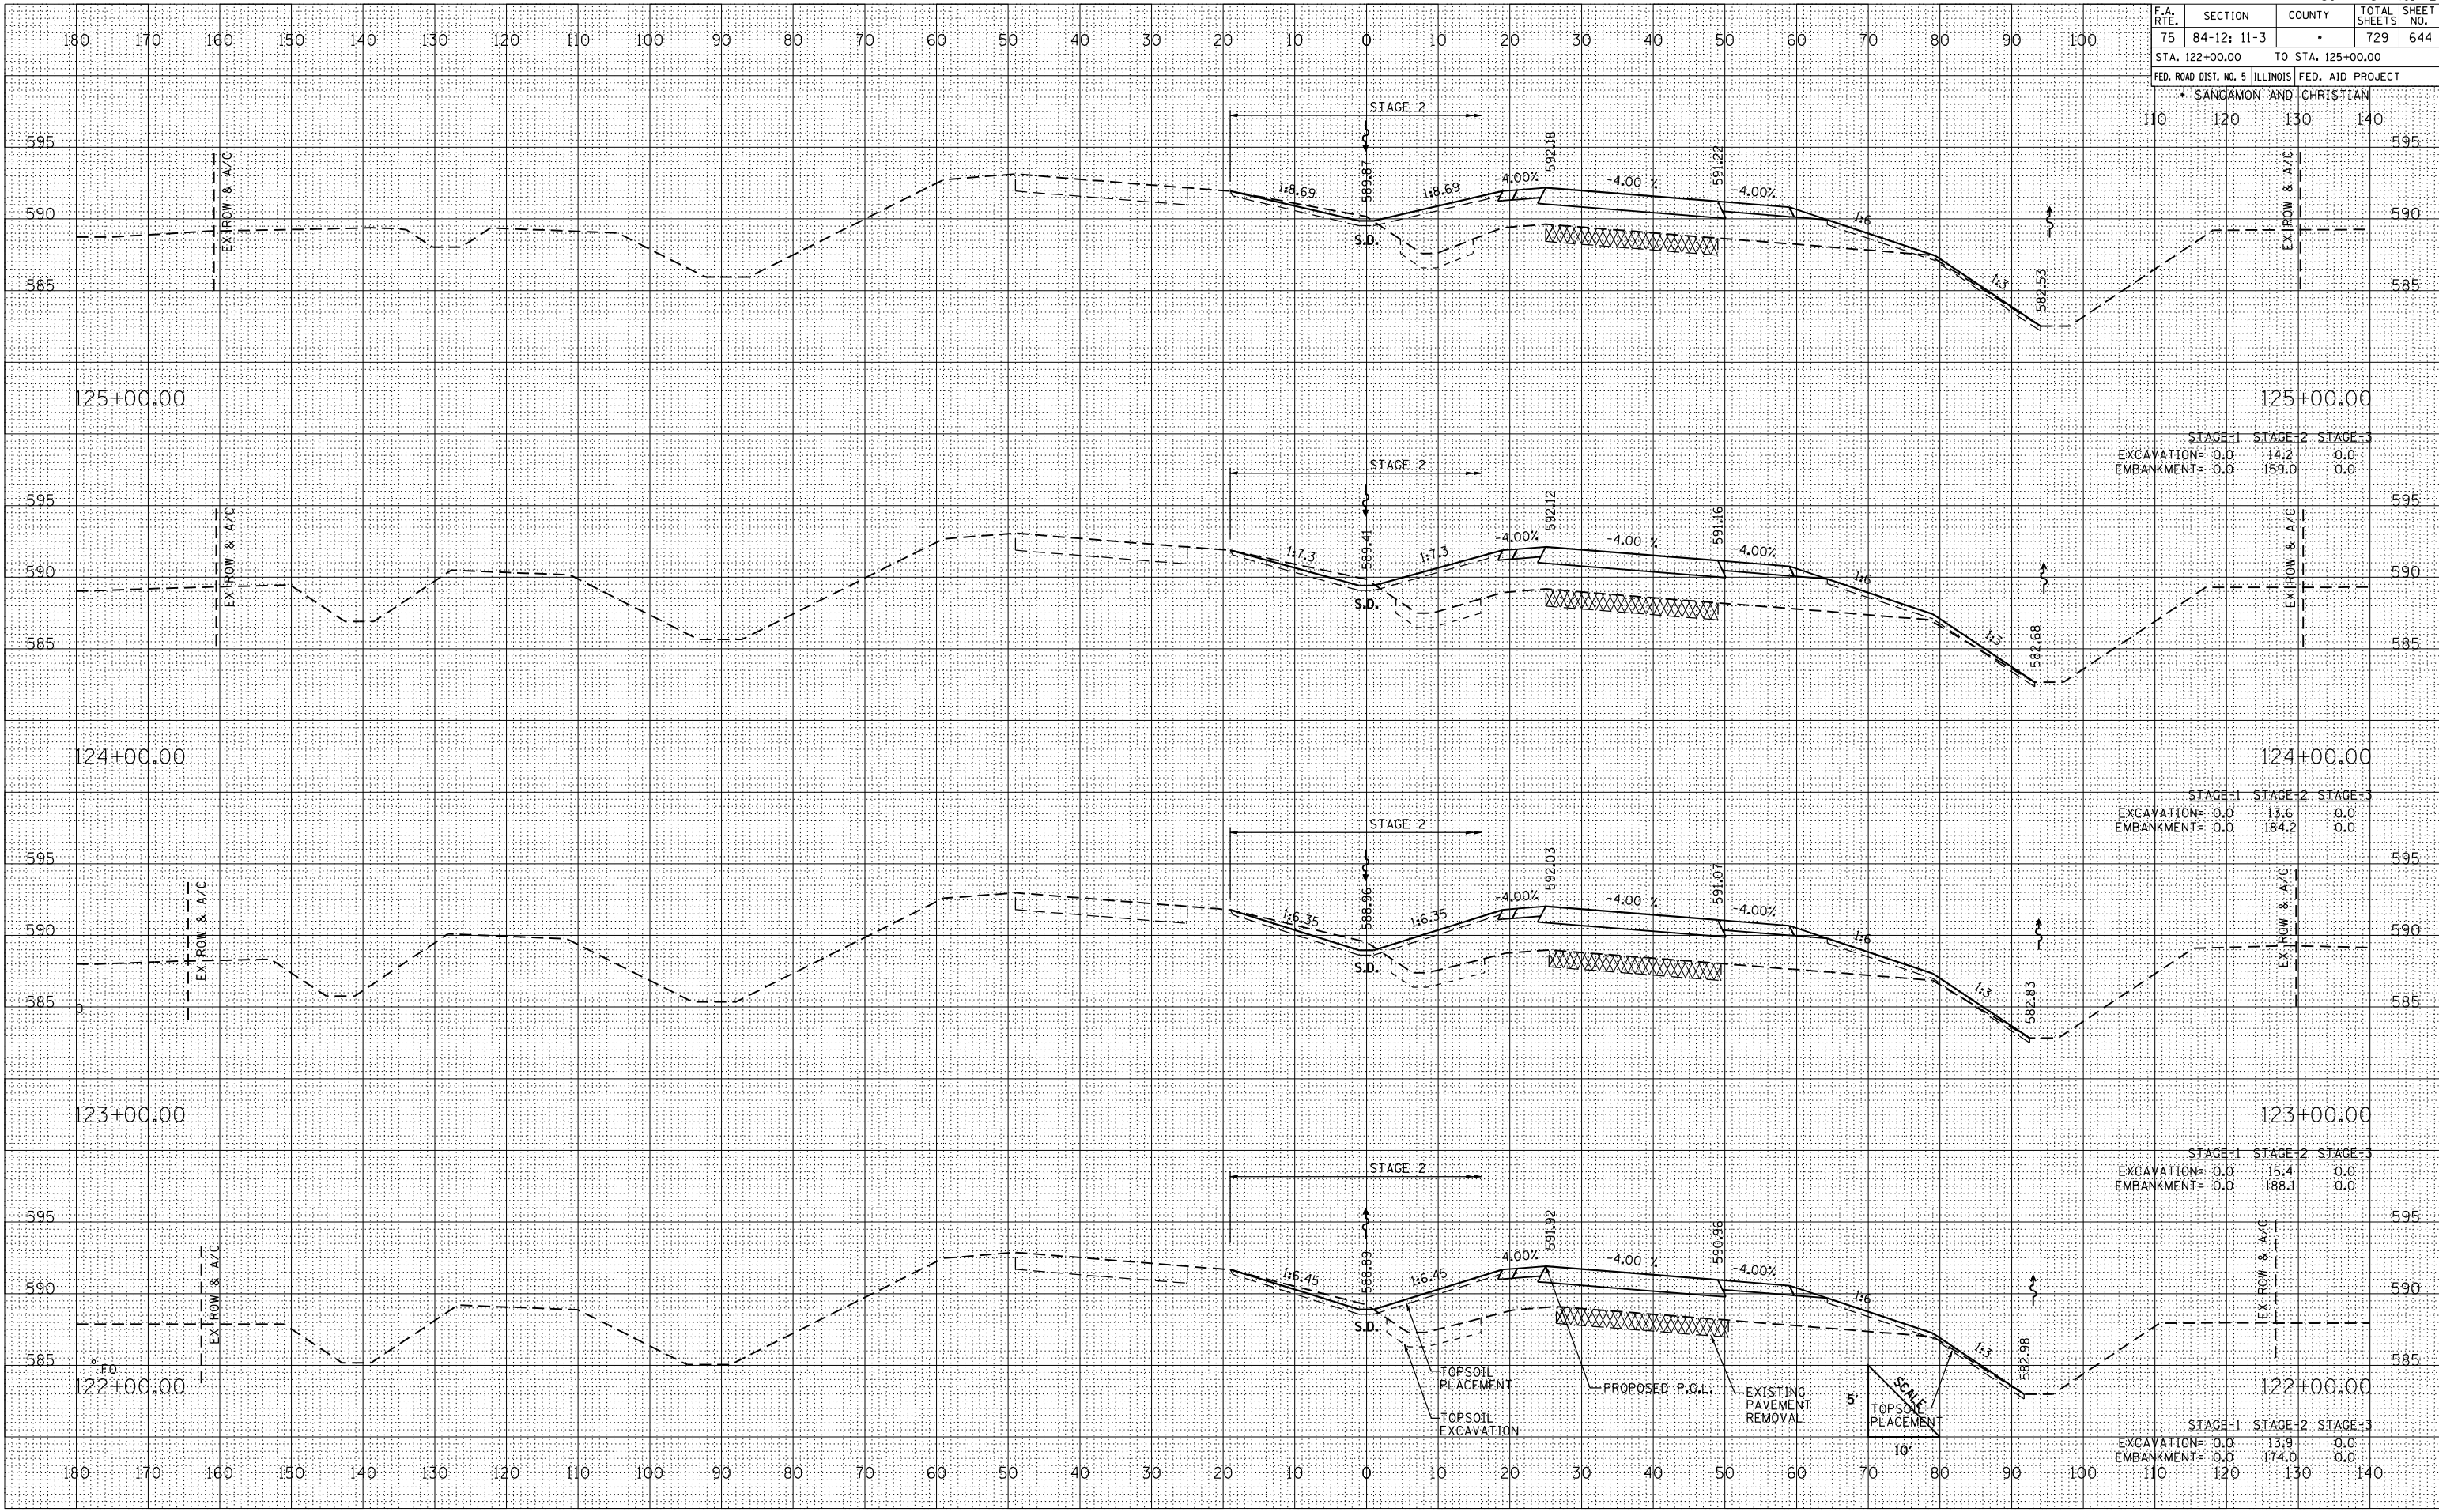

BY: _____ DATE: _____

SURVEYED	NO.
PLOTTED	NO.
REVISIONS	NO.
AREAS CHECKED	NO.

BY: _____ DATE: _____

SURVEYED	NO.
PLOTTED	NO.
REVISIONS	NO.
AREAS CHECKED	NO.

PLOT DATE = 2/15/2012
 FILE NAME = 0672829(644) 0672829(644) 0672829(644) 0672829(644) 0672829(644)
 PLOT SCALE = 1/4" = 10' / IN.
 REFERENCE = SHEET #

CROSS SECTIONS: IL RTE. 29 - STA. 122+00 TO STA. 125+00