

F.A. RTE.	SECTION	COUNTY	TOTAL SHEETS	SHEET NO.
75	84-12; 11-3	•	729	660
STA. 297+55.99		TO STA. 299+00		
FED. ROAD DIST. NO. 5 ILLINOIS FED. AID PROJECT				

SANGAMON AND CHRISTIAN


BY	DATE

FINAL SURVEY	SURVEYED
NOTE BOOK NO.	PLOTTED
AREAS CHECKED	AREAS CHECKED

BY	DATE

ORIGINAL SURVEY	SURVEYED
NOTE BOOK NO.	PLOTTED
AREAS CHECKED	AREAS CHECKED

PLOT DATE : 3/16/2015
 FILE NAME : 297599-ah1-tr73-2.dgn
 PLOT SCALE : 21/768" / IN.
 REFERENCE : #REF#

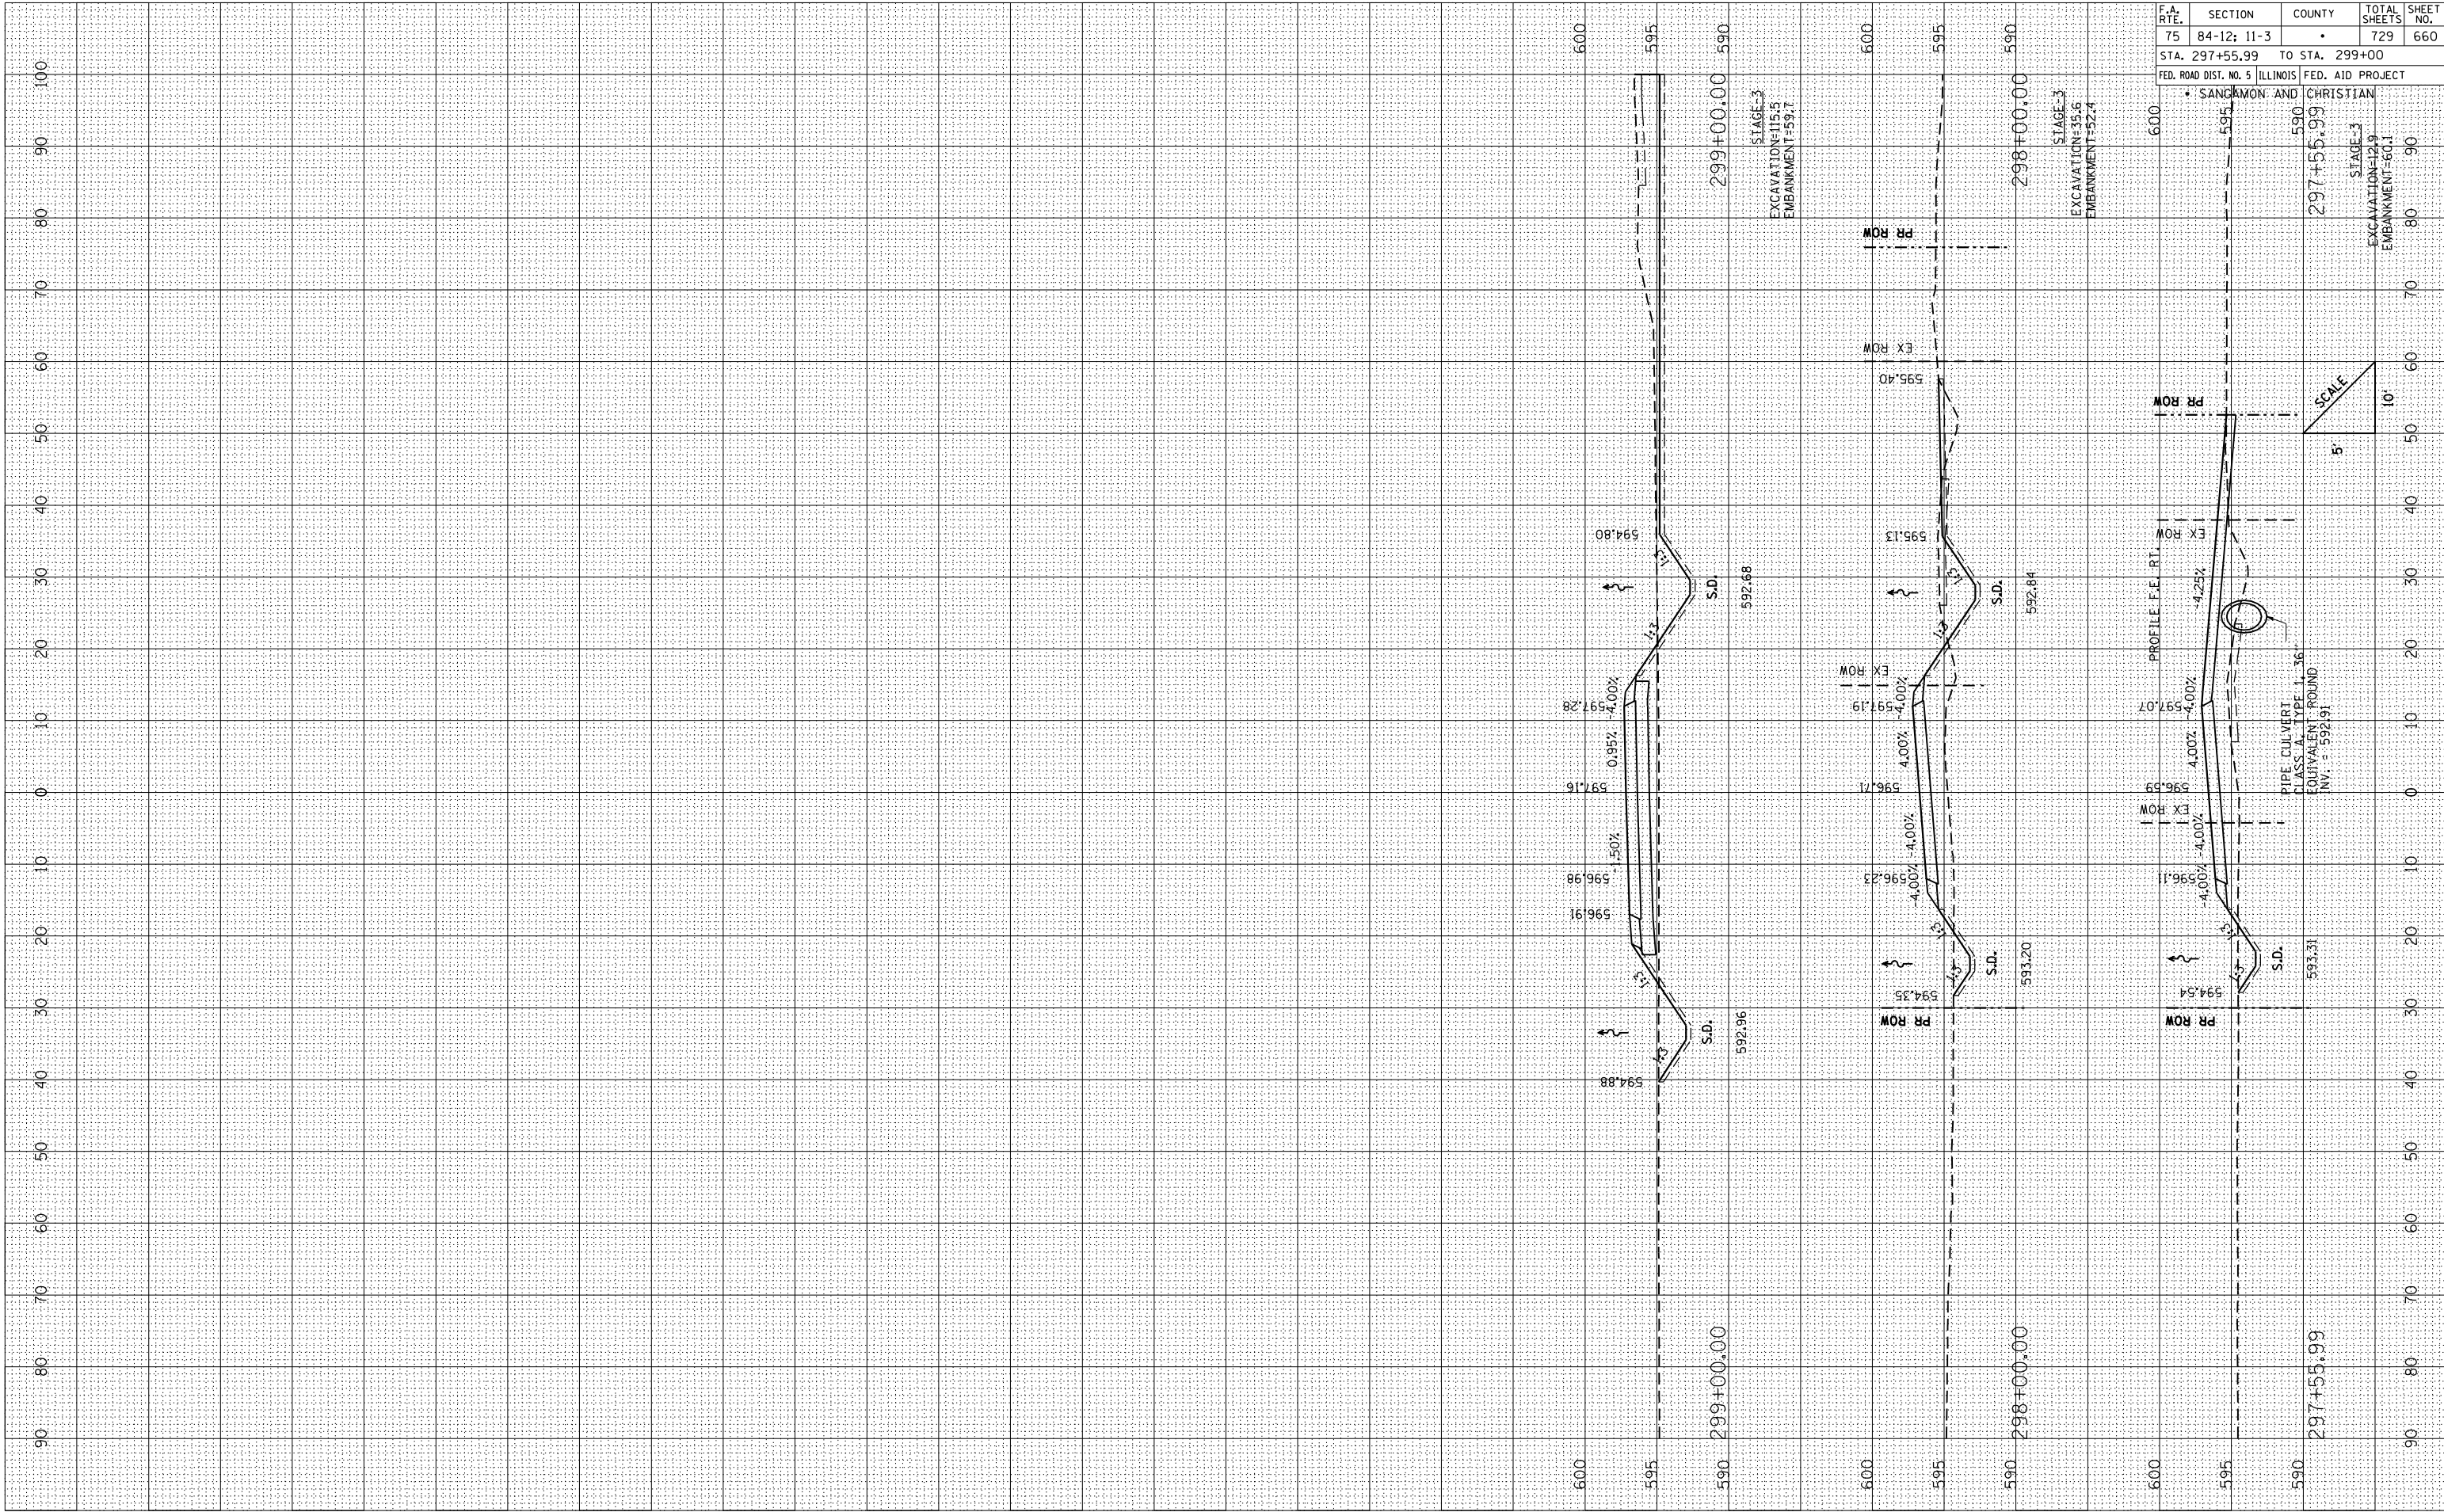

CROSS SECTIONS: TR 73 (2050 N) CONNECTOR - STA. 297+55.99 TO STA. 299+00