


F.A. RTE.	SECTION	COUNTY	TOTAL SHEETS	SHEET NO.
75	84-12; 11-3	•	729	674
STA. 101+00		TO STA. 107+00		
FED. ROAD DIST. NO. 5 ILLINOIS FED. AID PROJECT				

• SANGAMON AND CHRISTIAN

FINAL SURVEY	BY	DATE
SURVEYED		
PLOTTED		
NOTE BOOK		
AREAS CHECKED		
NO.		

ORIGINAL SURVEY	BY	DATE
SURVEYED		
PLOTTED		
NOTE BOOK		
AREAS CHECKED		
NO.		

PLOT DATE: 3/16/2012
 FILE: 2300n_south-tr74635.dwg
 PLOT SCALE: 2 1/8" = 1'
 REFERENCE: #REF*

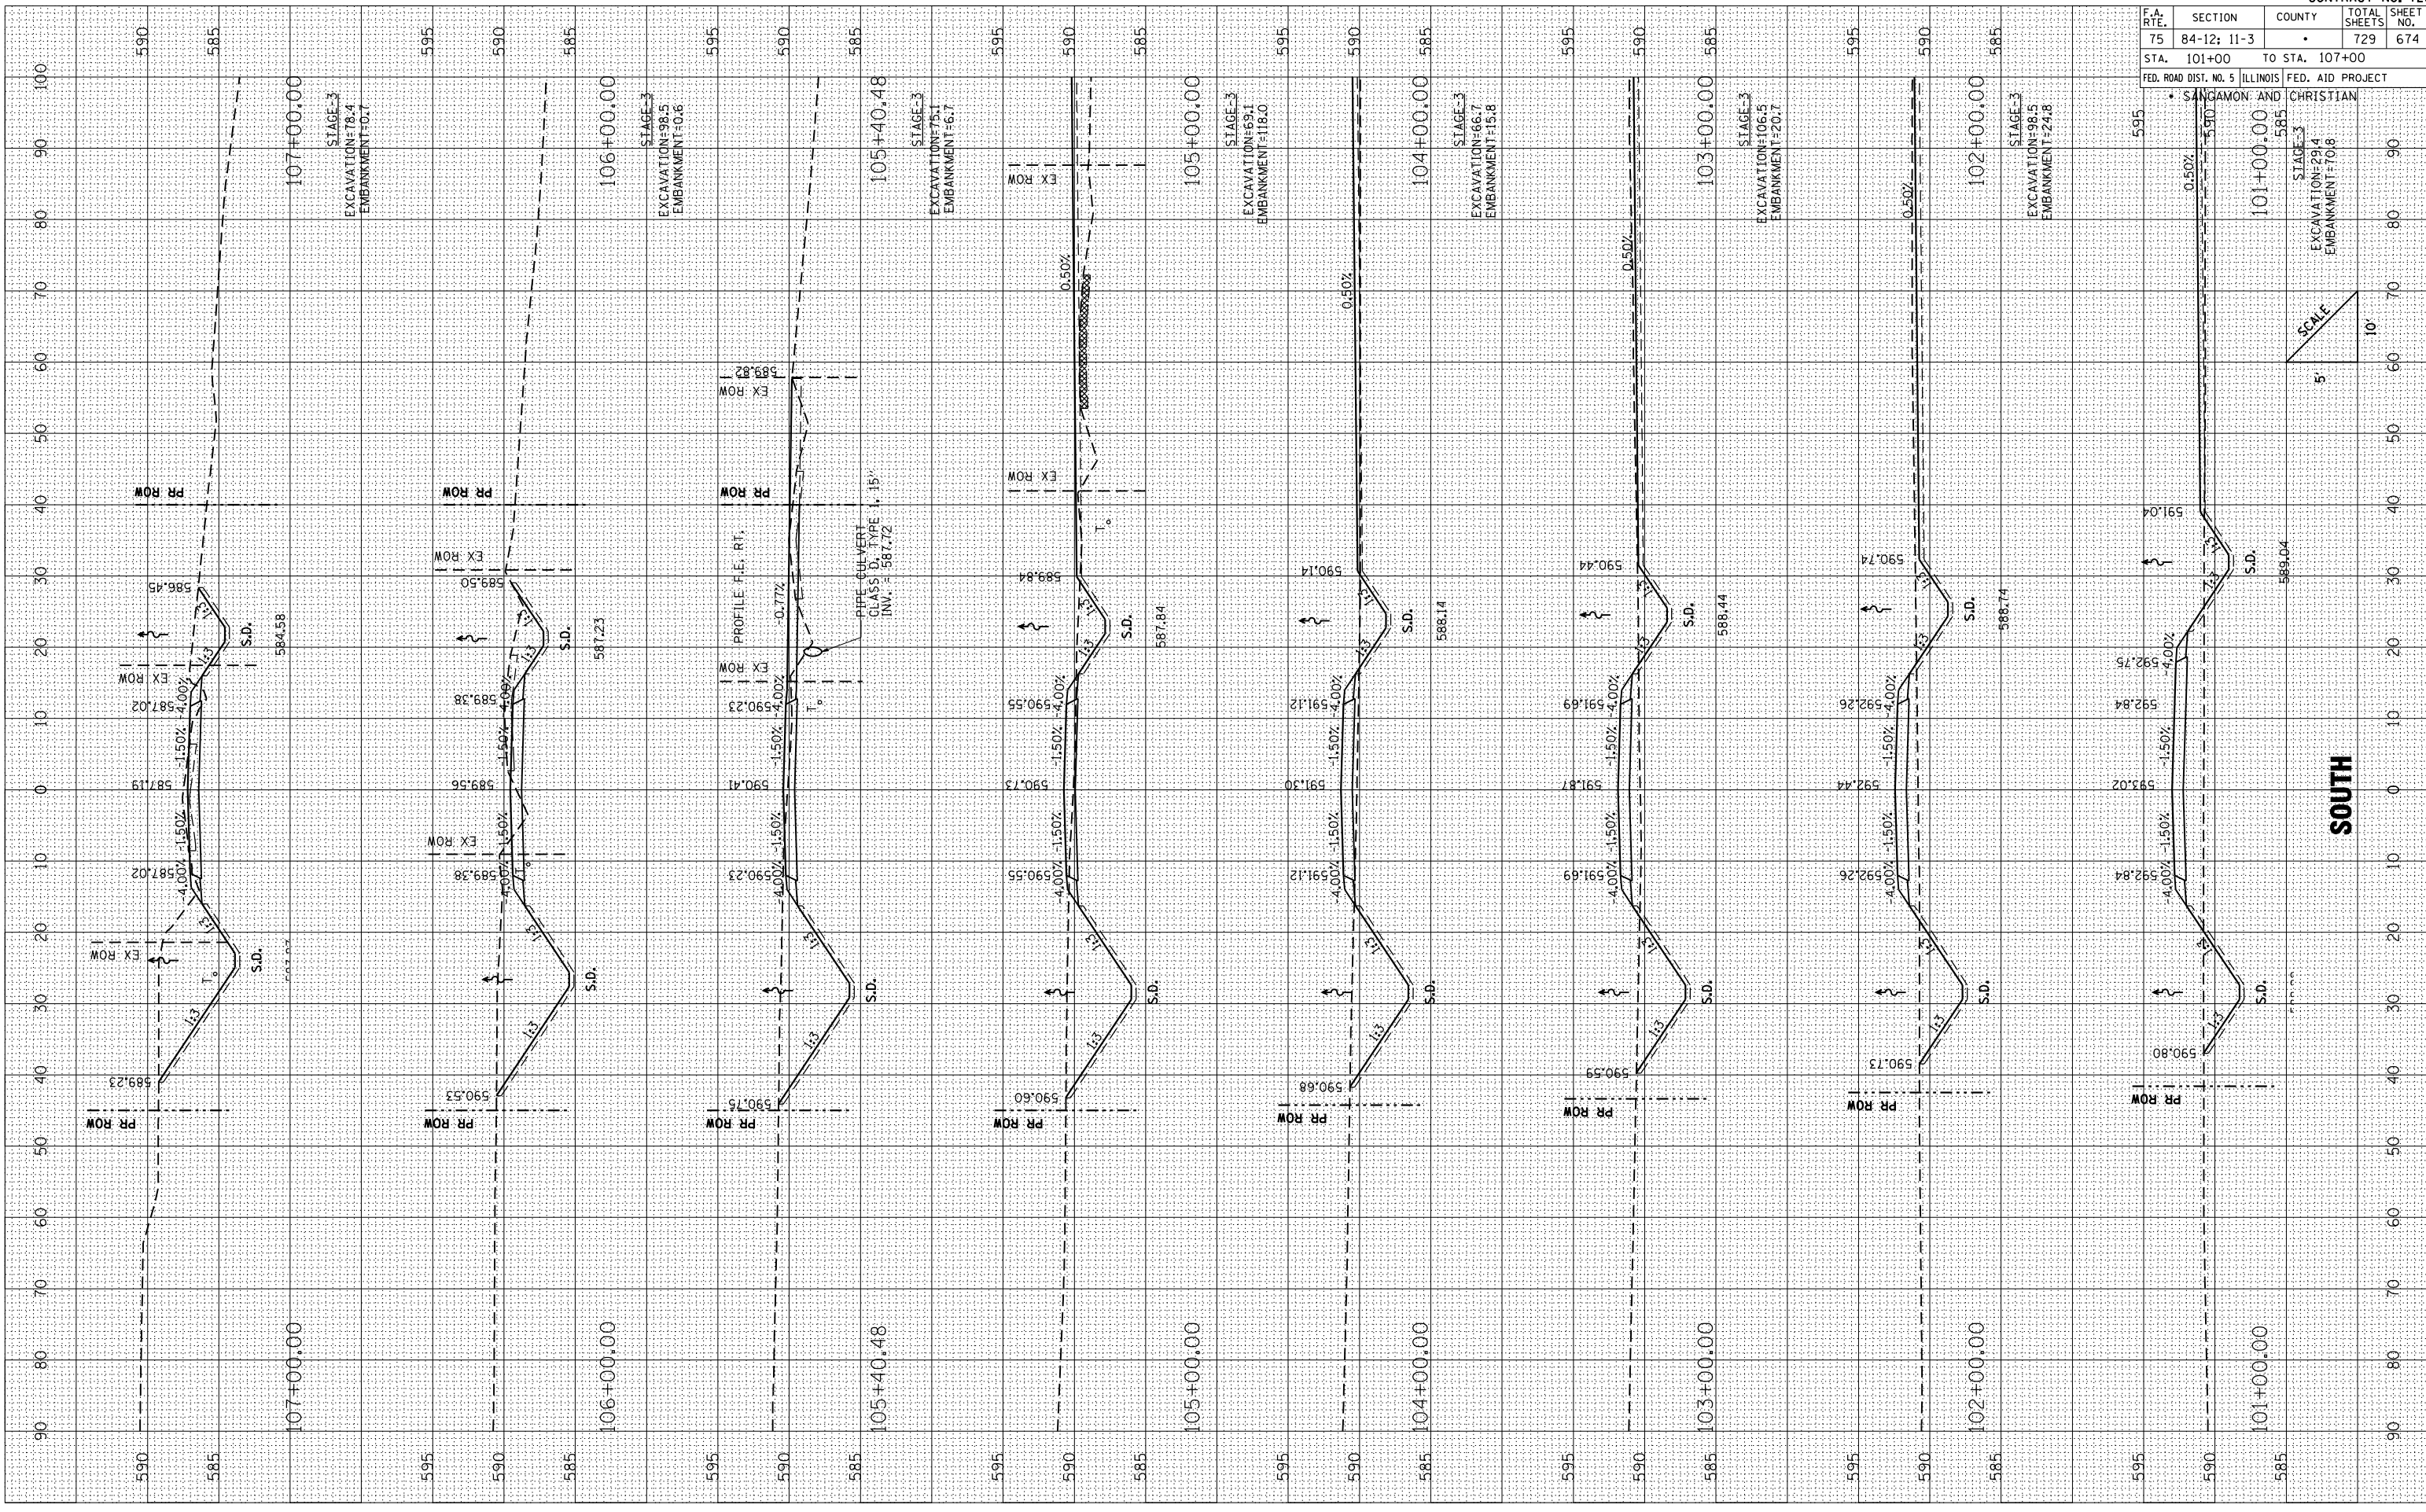

SOUTH

