
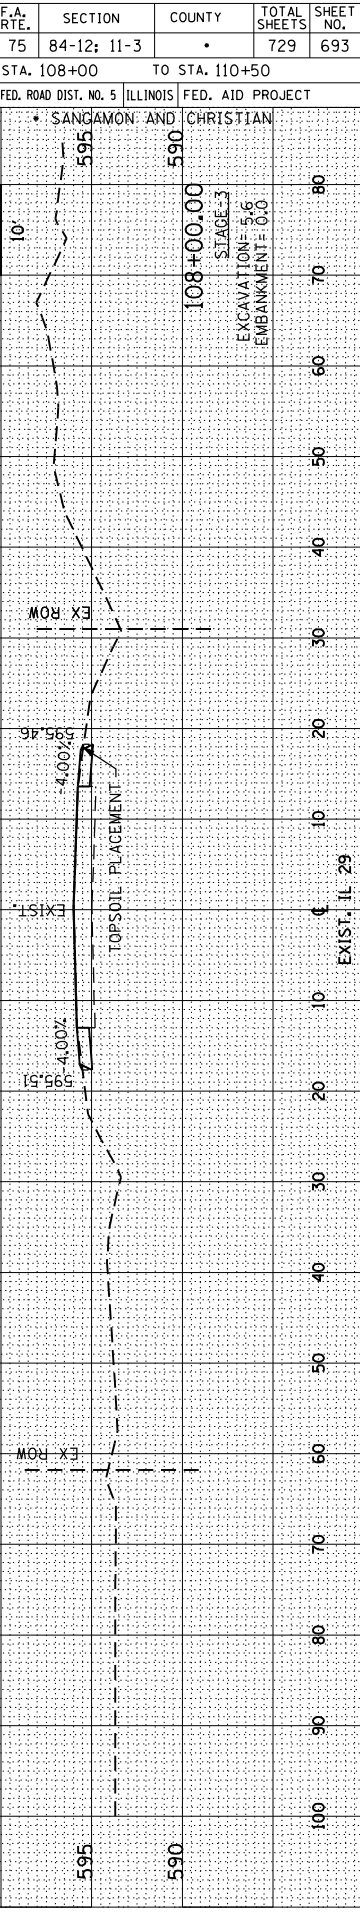


BY	DATE

BY	DATE

PLOT DATE = 3/15/2012
 FILE NAME = 25399-ahc-trsht-Ex29 Thru Edinb.dwg
 PLOT SCALE = 21/768" / IN.
 REFERENCE = \$REF\$

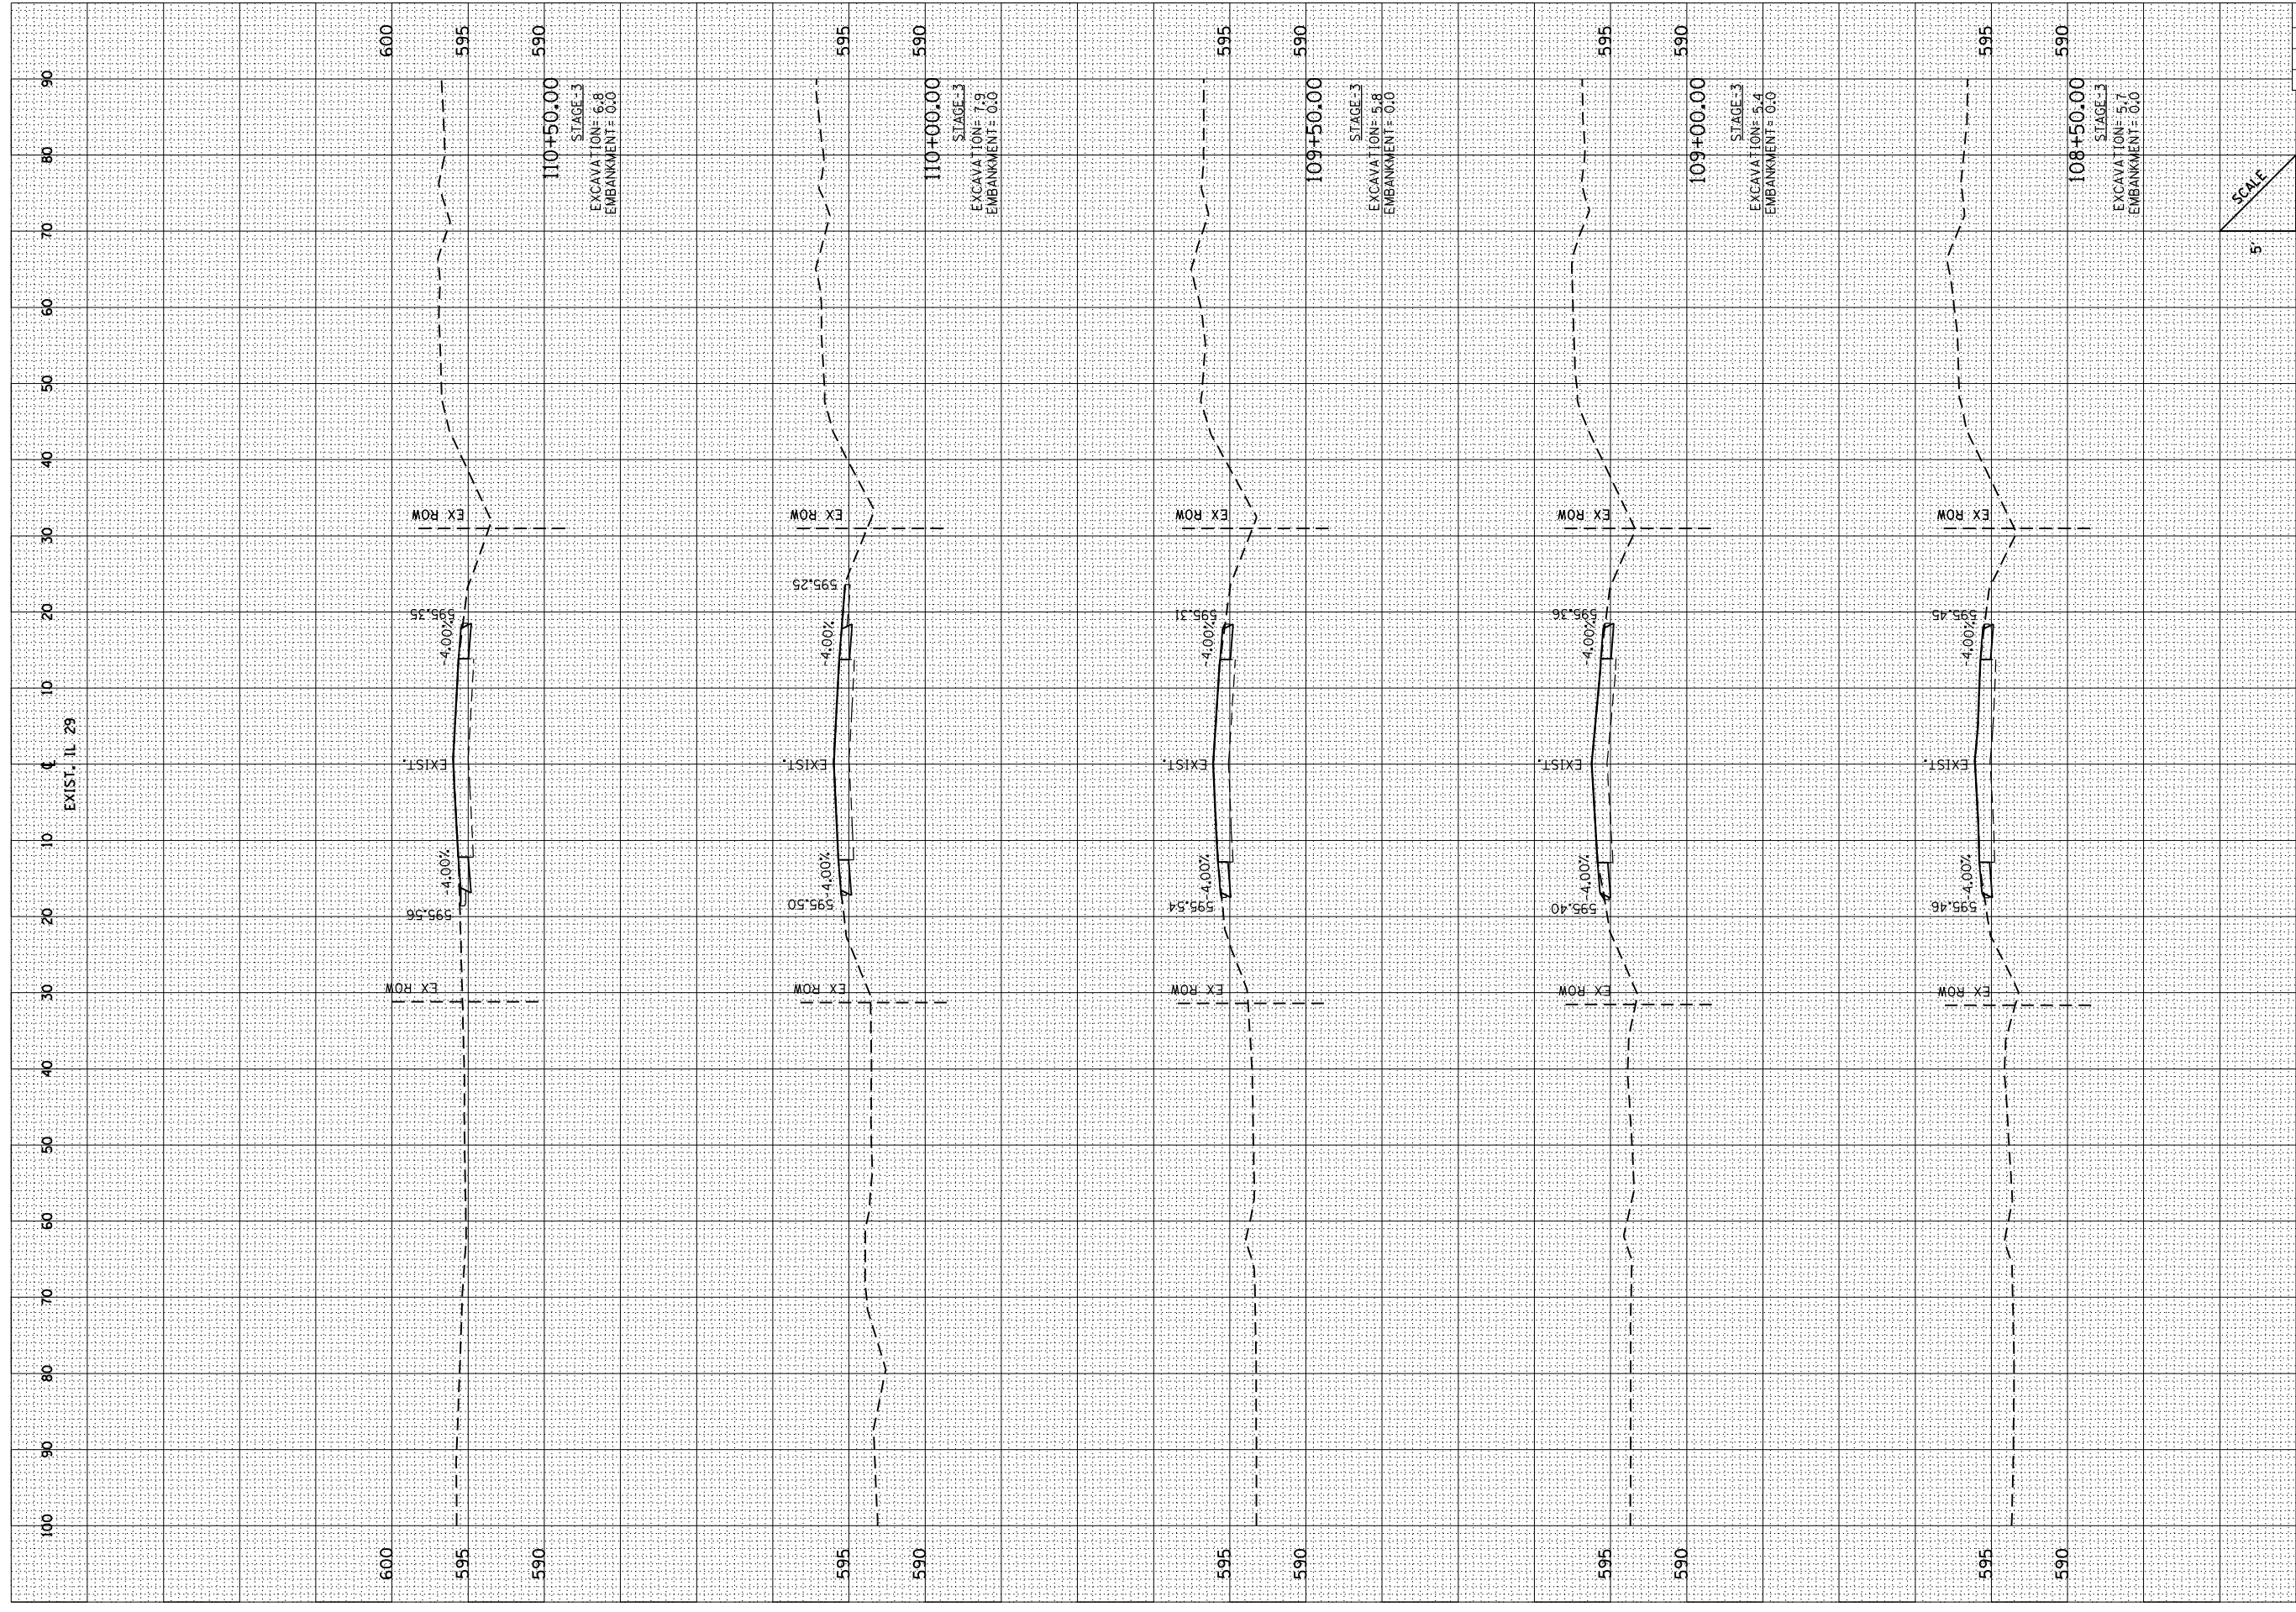

F.A. RTE.	SECTION	COUNTY	TOTAL SHEETS	SHEET NO.
75	84-12; 11-3		729	693

STA. 108+00 TO STA. 110+50

FED. ROAD DIST. NO. 5 ILLINOIS FED. AID PROJECT

SANGAMON AND CHRISTIAN