

F.A. RTE.	SECTION	COUNTY	TOTAL SHEETS	SHEET NO.
75	84-12; 11-3	•	729	714
STA. 165+50		TO STA. 168+00		
FED. ROAD DIST. NO. 5 ILLINOIS FED. AID PROJECT				
• SANDAMON AND CHRISTIAN				


BY	DATE

FINAL SURVEY	SURVEYED
NOTE BOOK	PLOTTED
AREAS CHECKED	AREAS CHECKED
NO.	NO.

BY	DATE

ORIGINAL SURVEY	SURVEYED
PLATE	PLOTTED
AREAS CHECKED	AREAS CHECKED
NO.	NO.

PLOT DATE = 3/16/2012  
 FILE NAME = 16550-16800-ah-1-rsht-EX29 Thru 16800-ah-1-rsht-EX29  
 PLOT SCALE = 21/768" / IN.  
 REFERENCE = #REF#

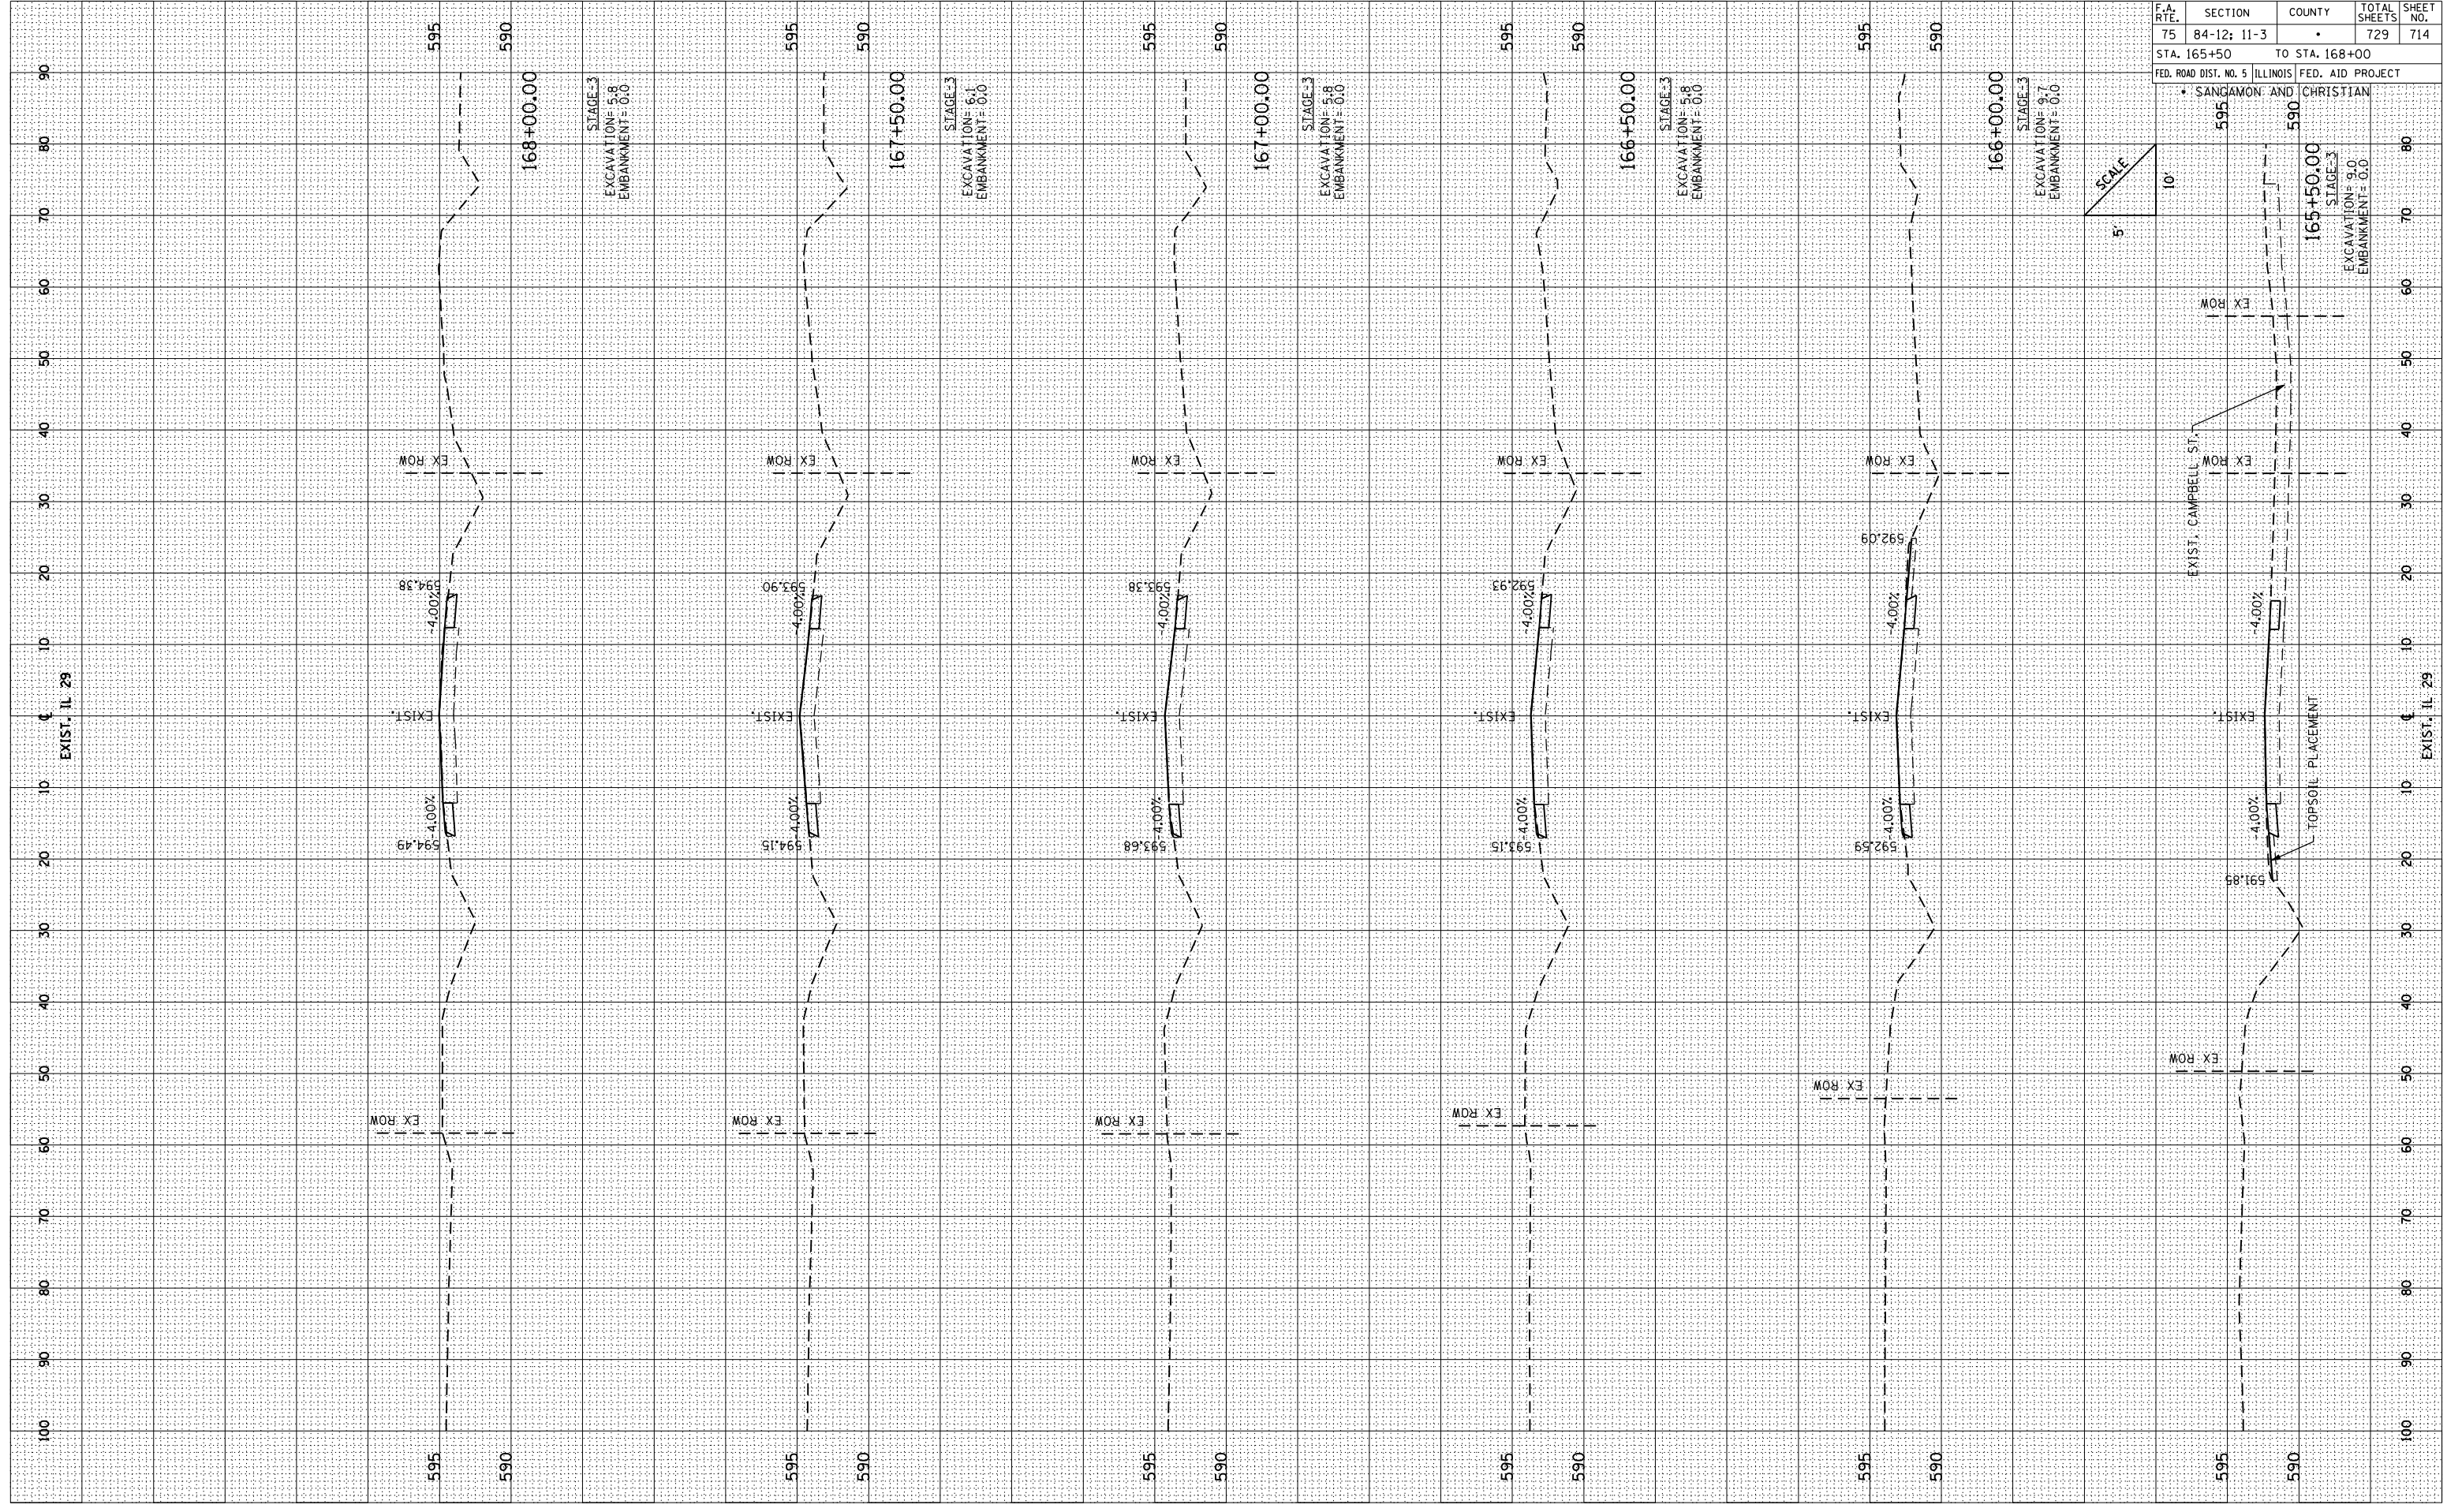

SCALE  
 5' / 10'