


F.A. RTE.	SECTION	COUNTY	TOTAL SHEETS	SHEET NO.
75	84-12; 11-3	•	729	724
STA. 103+63.81		TO STA. 107+00		
FED. ROAD DIST. NO. 5 ILLINOIS FED. AID PROJECT				
• SANGAMON AND CHRISTIAN				

FINAL SURVEY	BY	DATE
SURVEYED		
PLOTTED		
NOTE BOOK		
AREAS		
CHECKED		
NO.		

ORIGINAL SURVEY	BY	DATE
SURVEYED		
PLOTTED		
NOTE BOOK		
AREAS		
CHECKED		
NO.		

PLOT DATE = 3/16/2012
 FILE NAME = 20120309-ahh-rash-c-outlet.dgn
 PLOT SCALE = 21/768" / IN.
 REFERENCE = #REF#

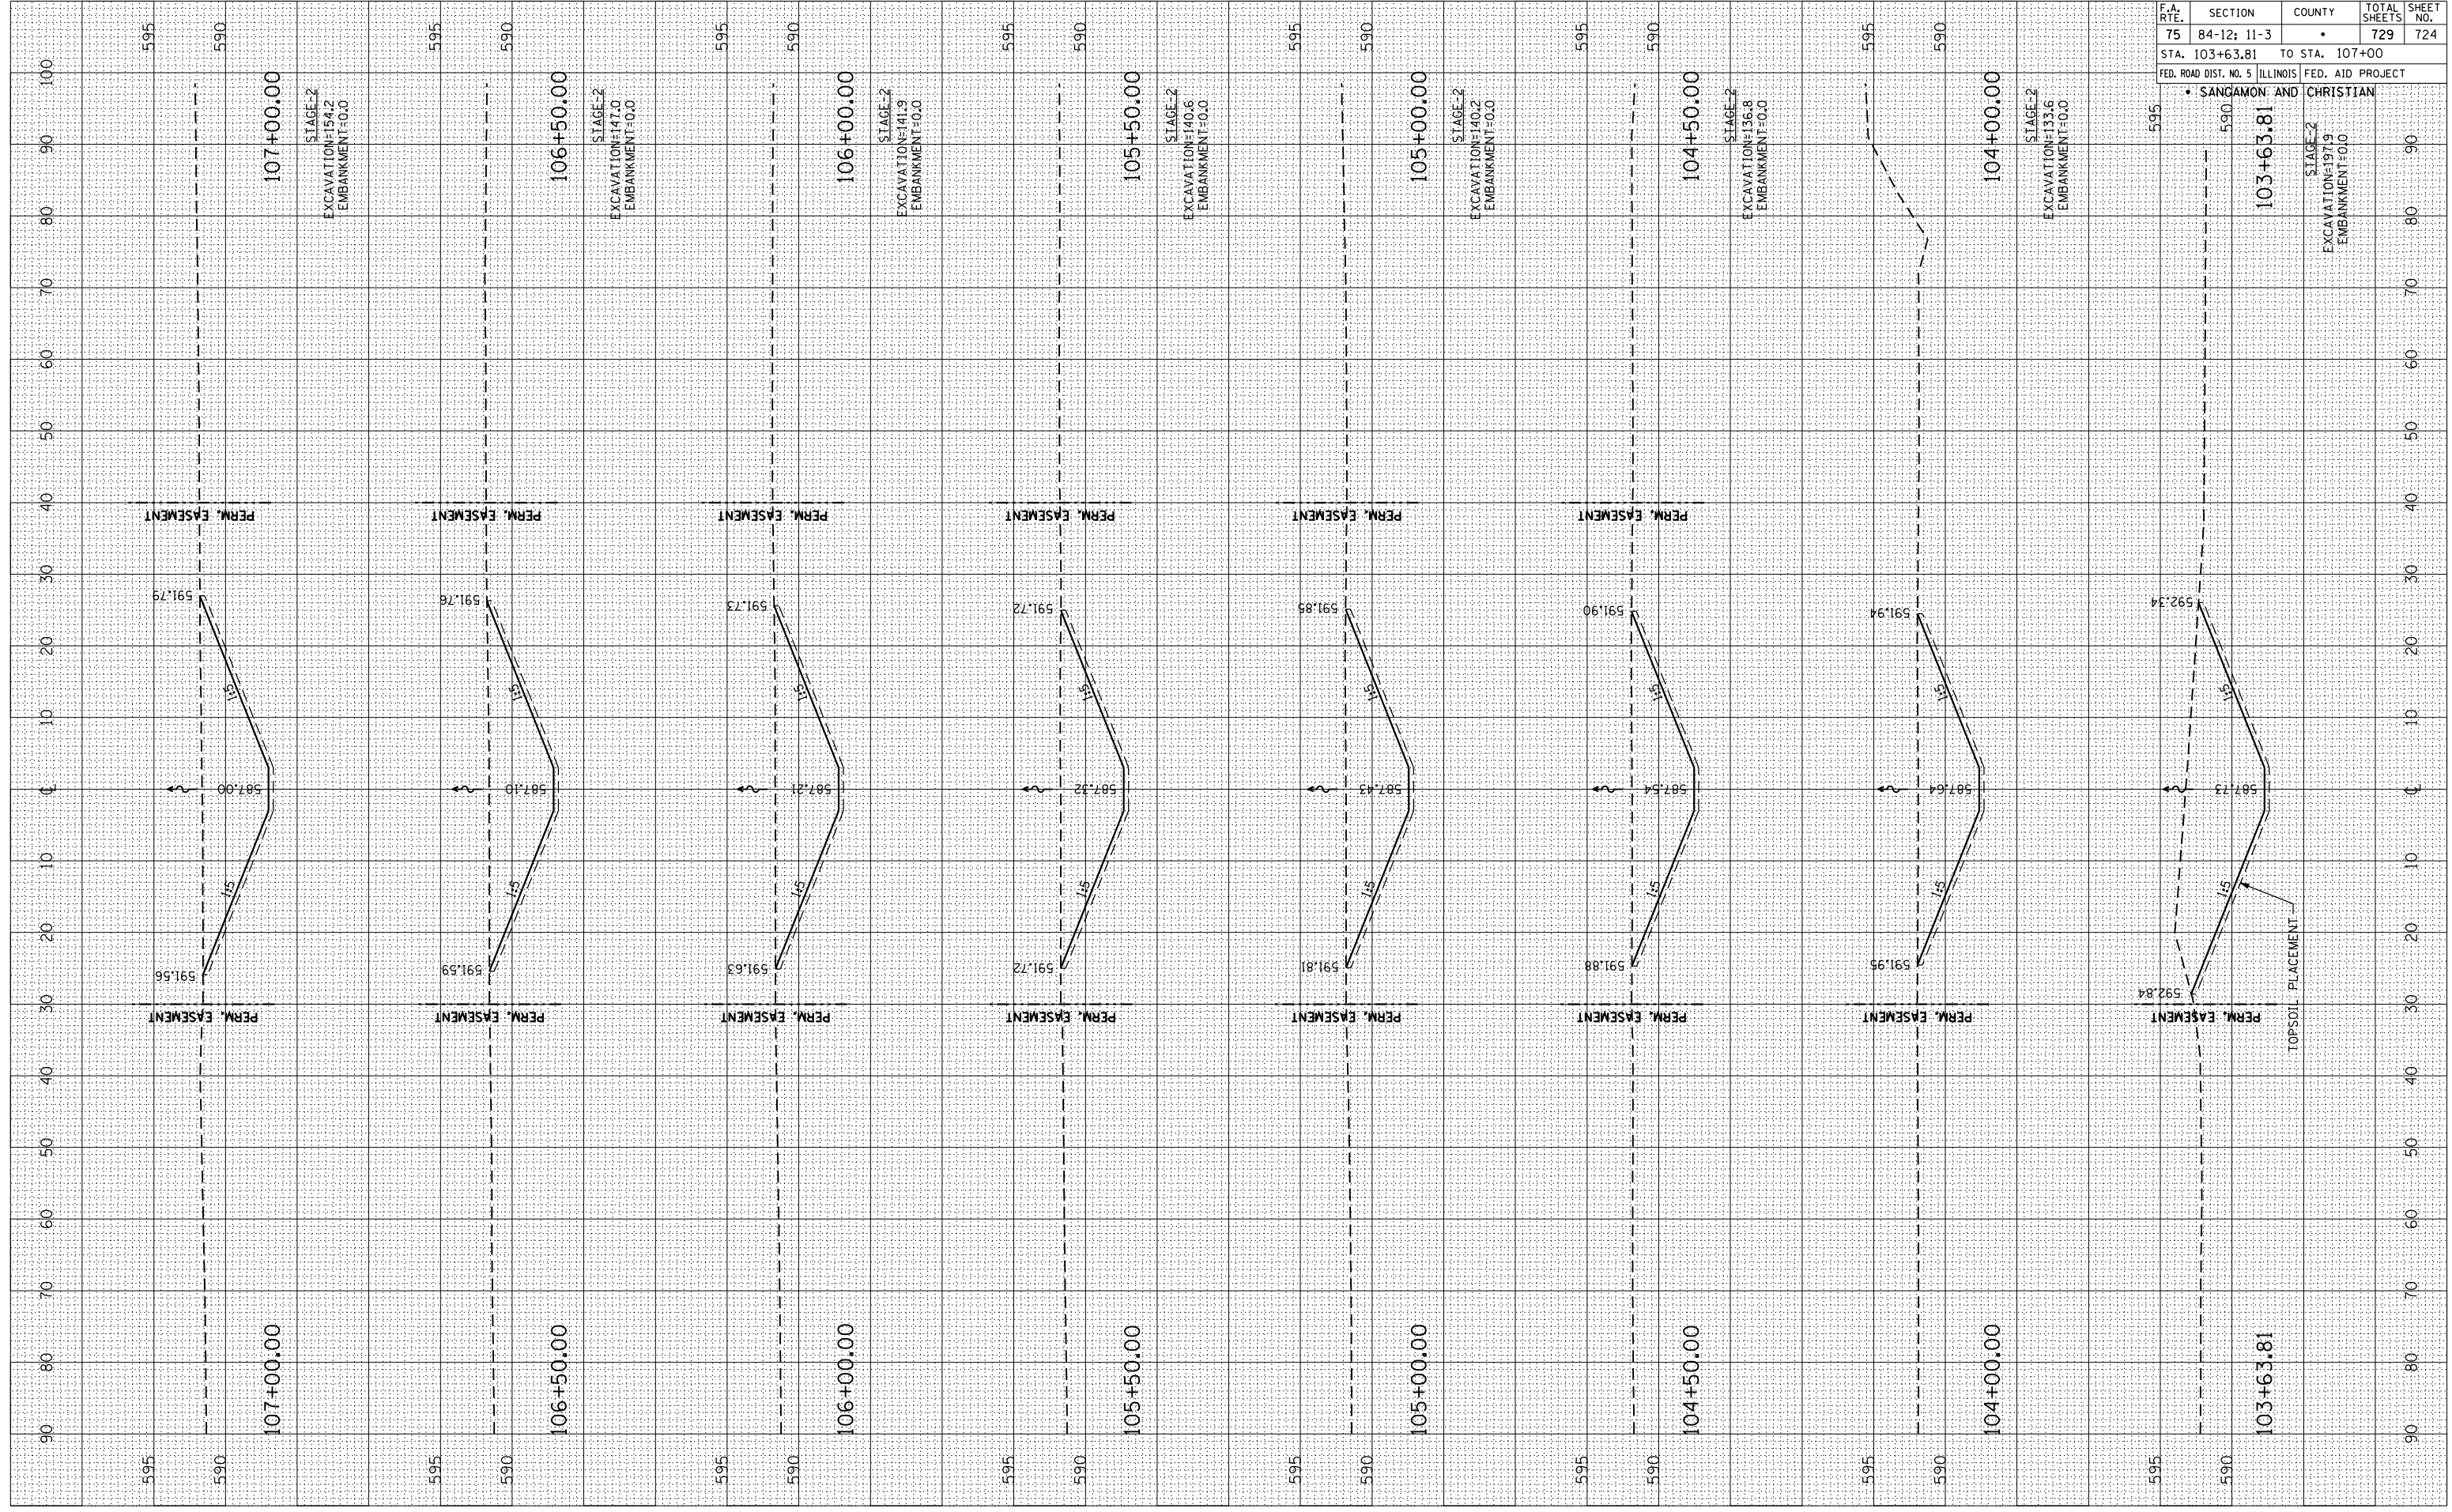

CROSS SECTIONS: DRAINAGE OUTLET 1 - STA. 103+63.81 TO STA. 107+00