


F.A. RTE.	SECTION	COUNTY	TOTAL SHEETS	SHEET NO.
75	84-12; 11-3	•	729	727
STA. 115+50		TO STA. 117+43.65		
FED. ROAD DIST. NO. 5 ILLINOIS FED. AID PROJECT				
• SANGAMON AND CHRISTIAN				

FINAL SURVEY	BY	DATE
SURVEYED		
PLOTTED		
NOTE BOOK NO.		
AREAS CHECKED		

ORIGINAL SURVEY	BY	DATE
SURVEYED		
PLOTTED		
NOTE BOOK NO.		
AREAS CHECKED		

PLOT DATE : 3/16/2012
 FILE NAME : 211756.dwg
 PLOT SCALE : 21/768" / IN.
 REFERENCE : #REF#

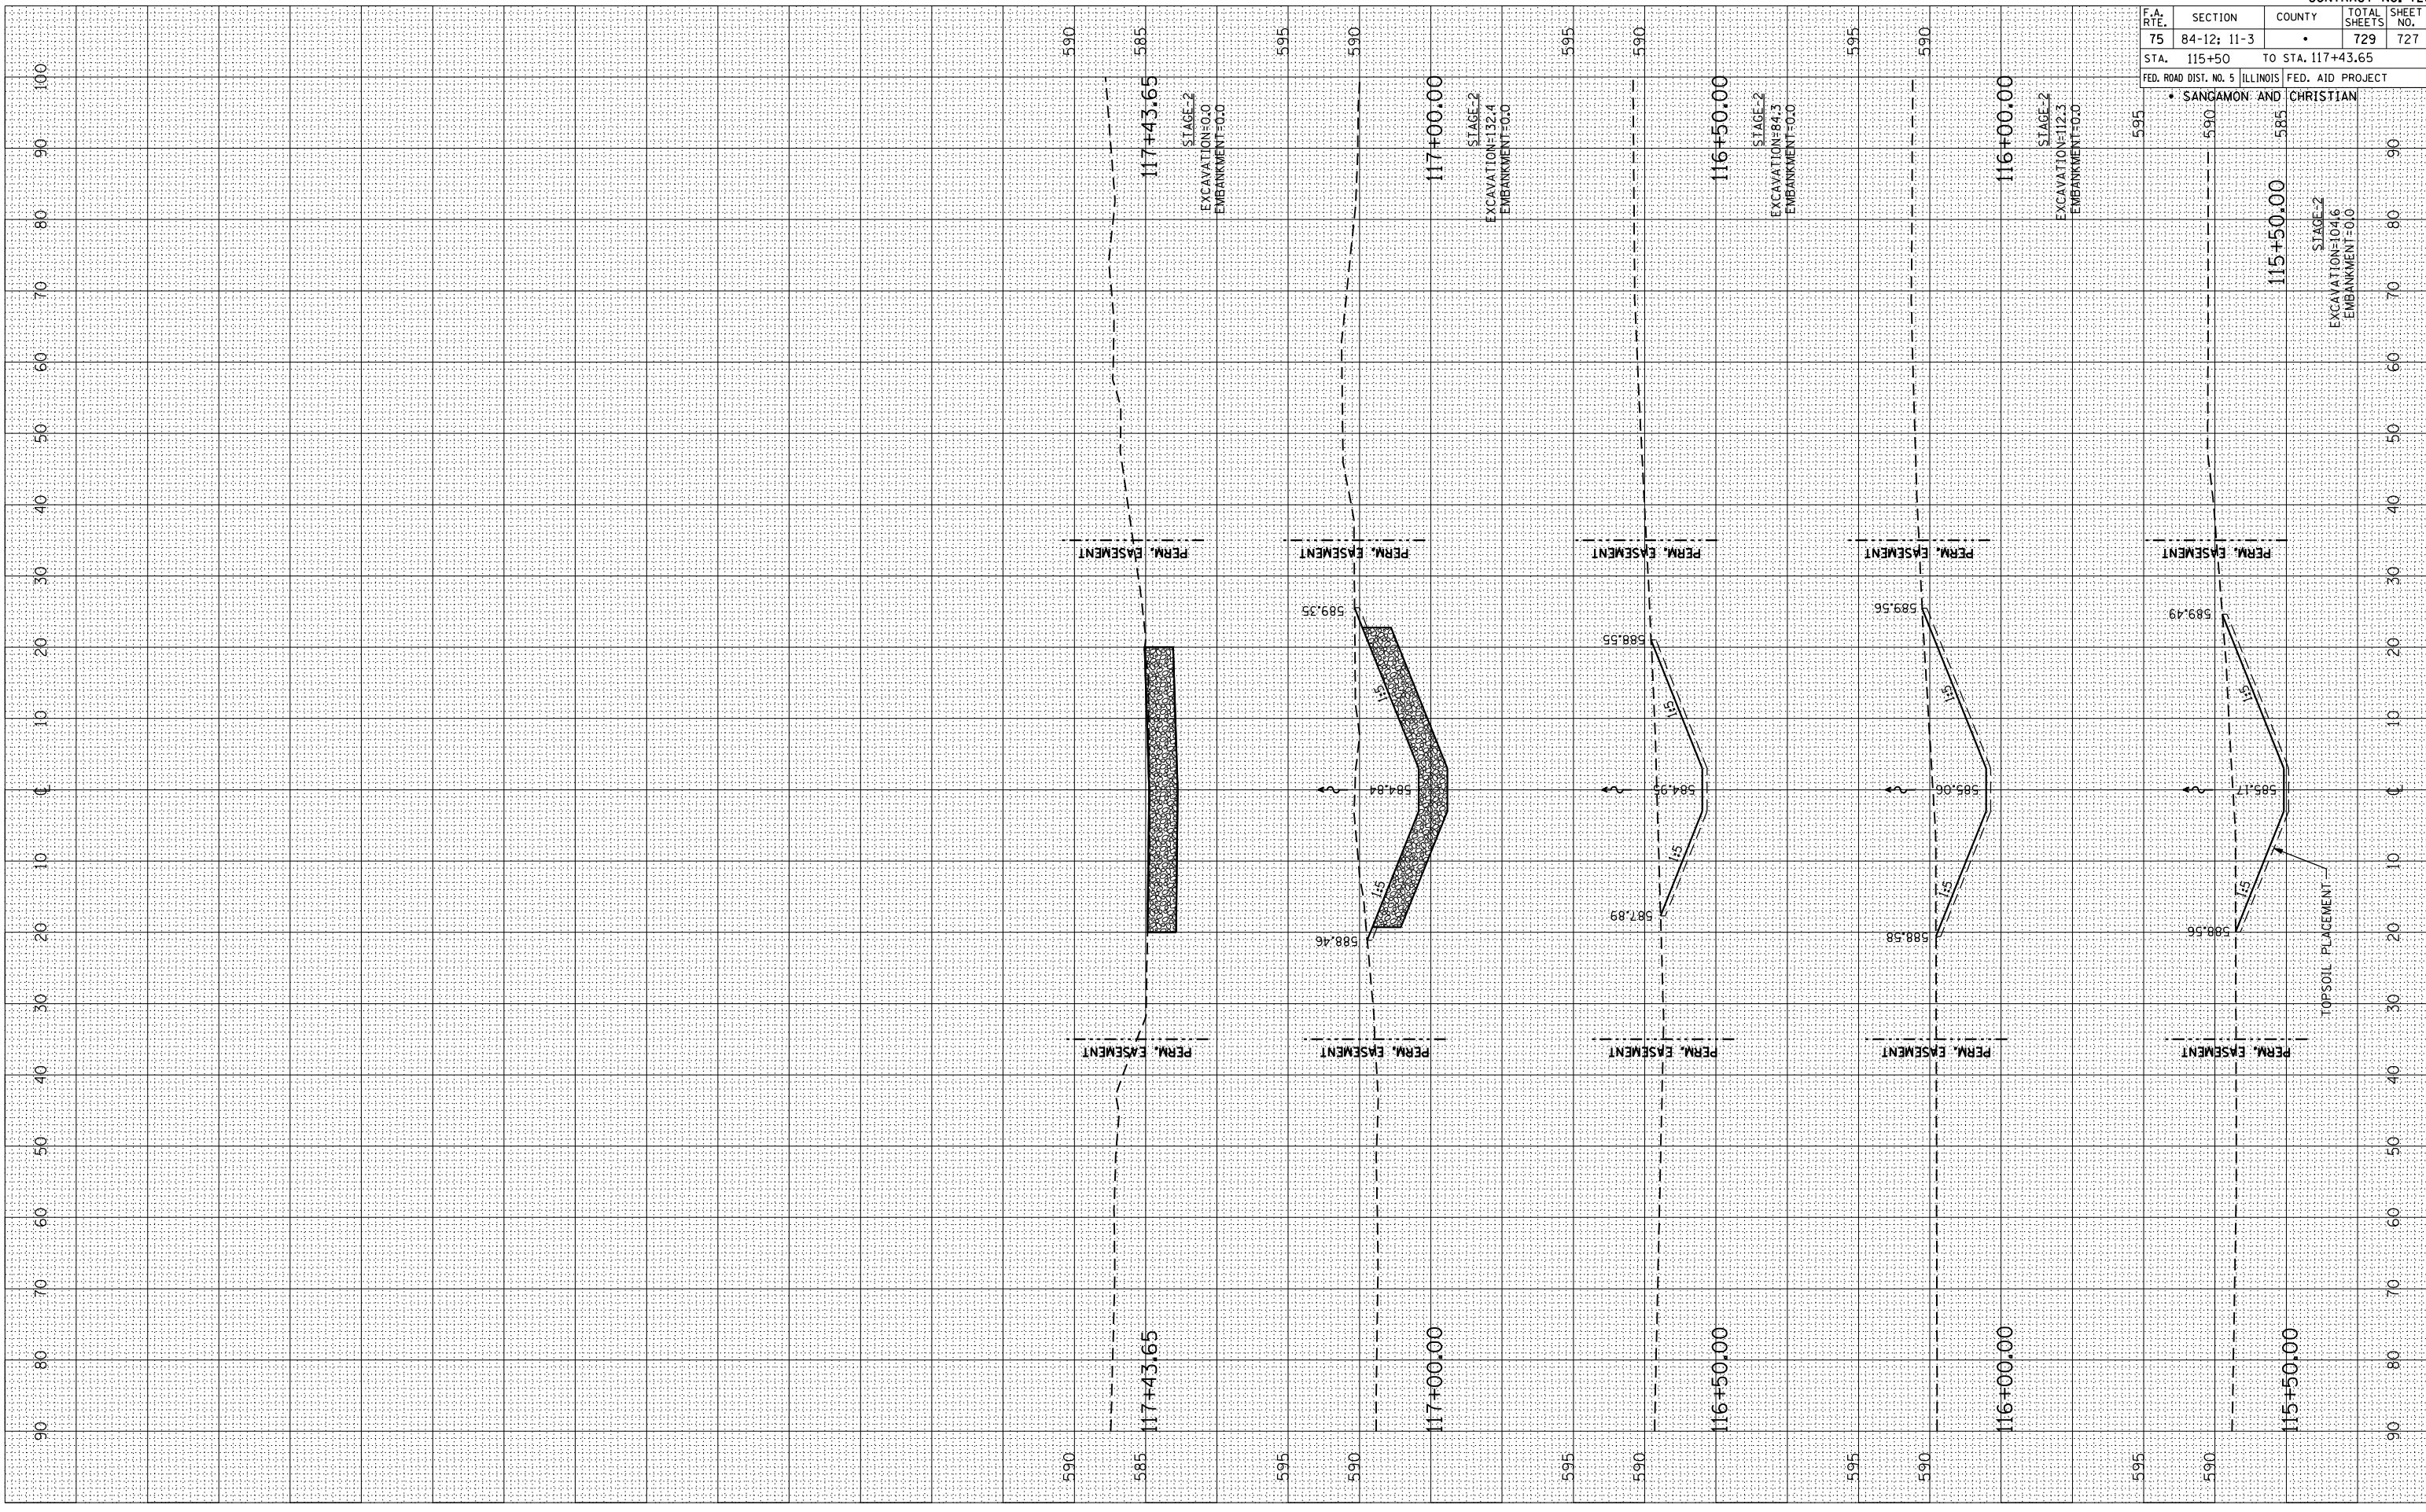

CROSS SECTIONS: DRAINAGE OUTLET 1 - STA. 115+50 TO STA. 117+43.65