


DATE	
BY	
SURVEYED	
PLOTTED	
TEMPLATE	
AREAS	
CHECKED	
FINAL SURVEY	
NOTE BOOK	
NO.	

DATE	
BY	
SURVEYED	
PLOTTED	
TEMPLATE	
AREAS	
CHECKED	
ORIGINAL SURVEY	
NOTE BOOK	
NO.	

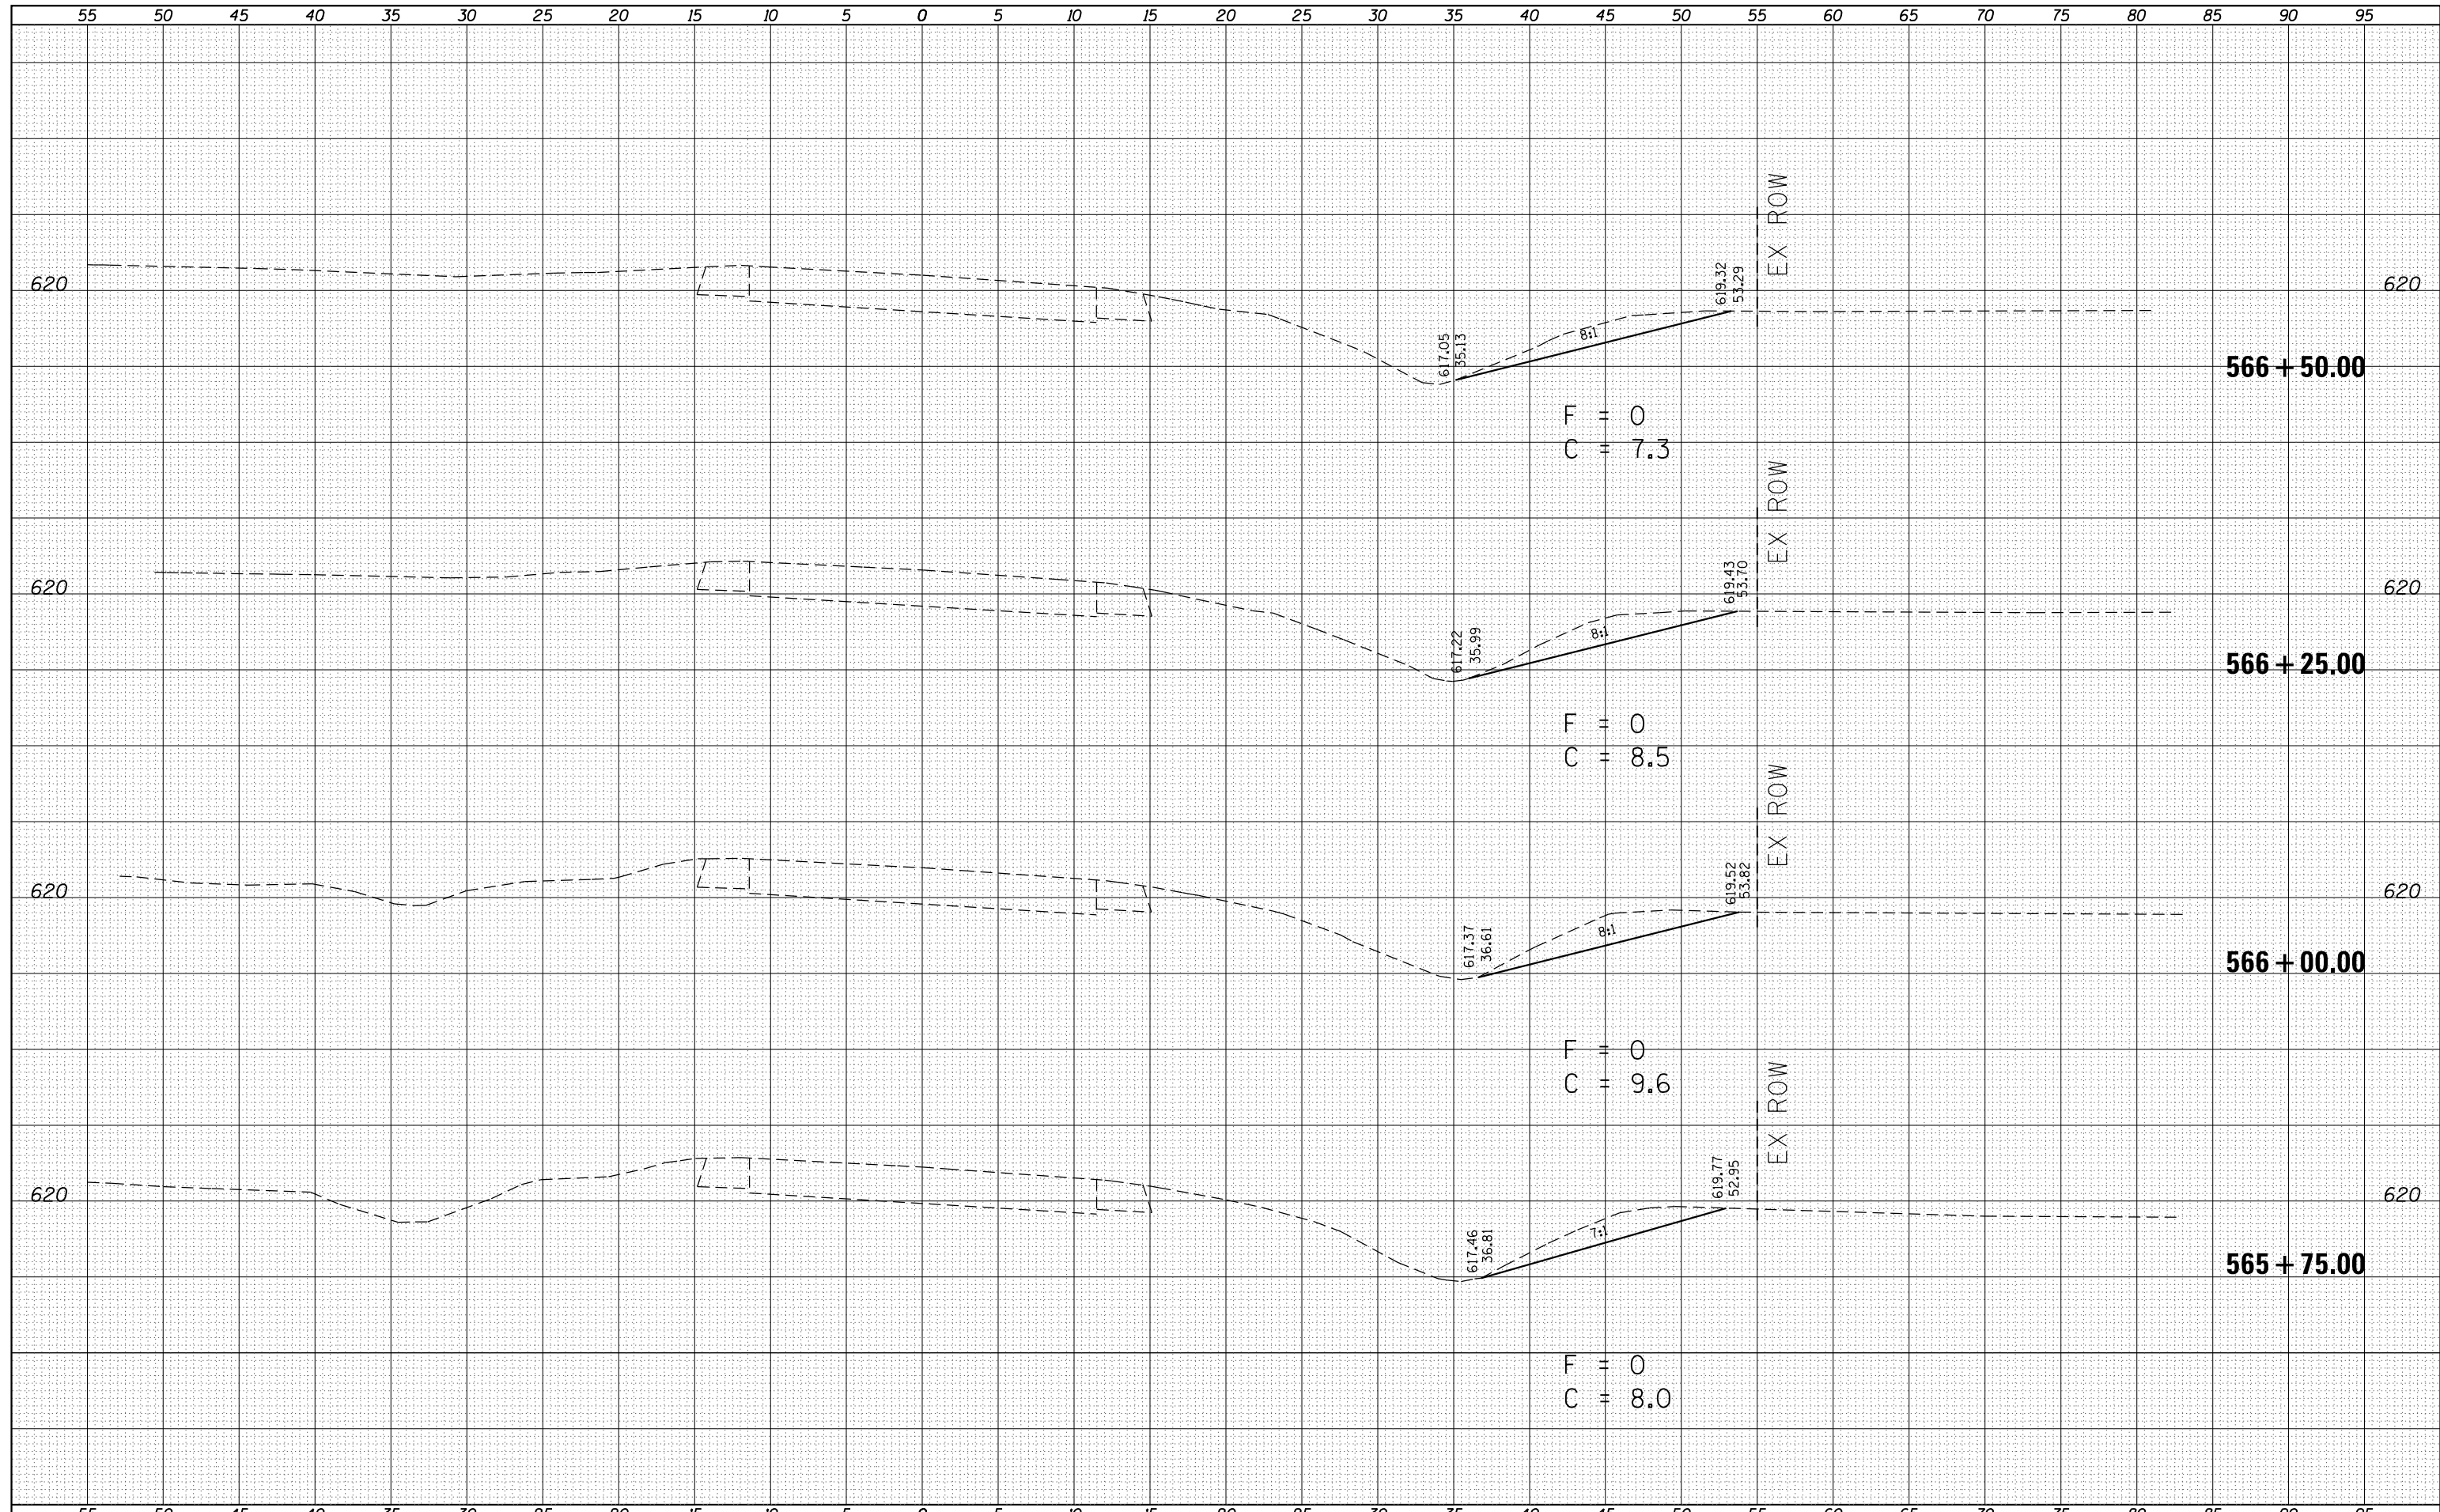

FILE NAME =	USER NAME = sparksgw	DESIGNED -	REVISÉ -	STATE OF ILLINOIS DEPARTMENT OF TRANSPORTATION	SCALE:	SHEET NO. 3 OF 6 SHEETS	STA. 565+75.00 TO STA. 566+50.00	F.A.P	SECTION	COUNTY	TOTAL SHEETS	SHEET NO.
es:\pw\work\p\dot\sparksgw\d0245433\06xxxxx-sh-xssh.tdgn	DRAWN -	REVISÉ -	753					(140RS-6, 141RS-7)I	SANGAMON	98	78	
PLOT SCALE = 10.0000' / in.	CHECKED -	REVISÉ -	CONTRACT NO. 72E12									
PLOT DATE = Apr-09-2012 03:37:06PM	DATE -	REVISÉ -	ILLINOIS FED. AID PROJECT									