


DATE	
BY	
FINAL SURVEY	SURVEYED
NOTE BOOK	PLOTTED
NO.	TEMPLATE
	AREAS
	CHECKED

DATE	
BY	
ORIGINAL SURVEY	SURVEYED
NOTE BOOK	PLOTTED
NO.	TEMPLATE
	AREAS
	CHECKED

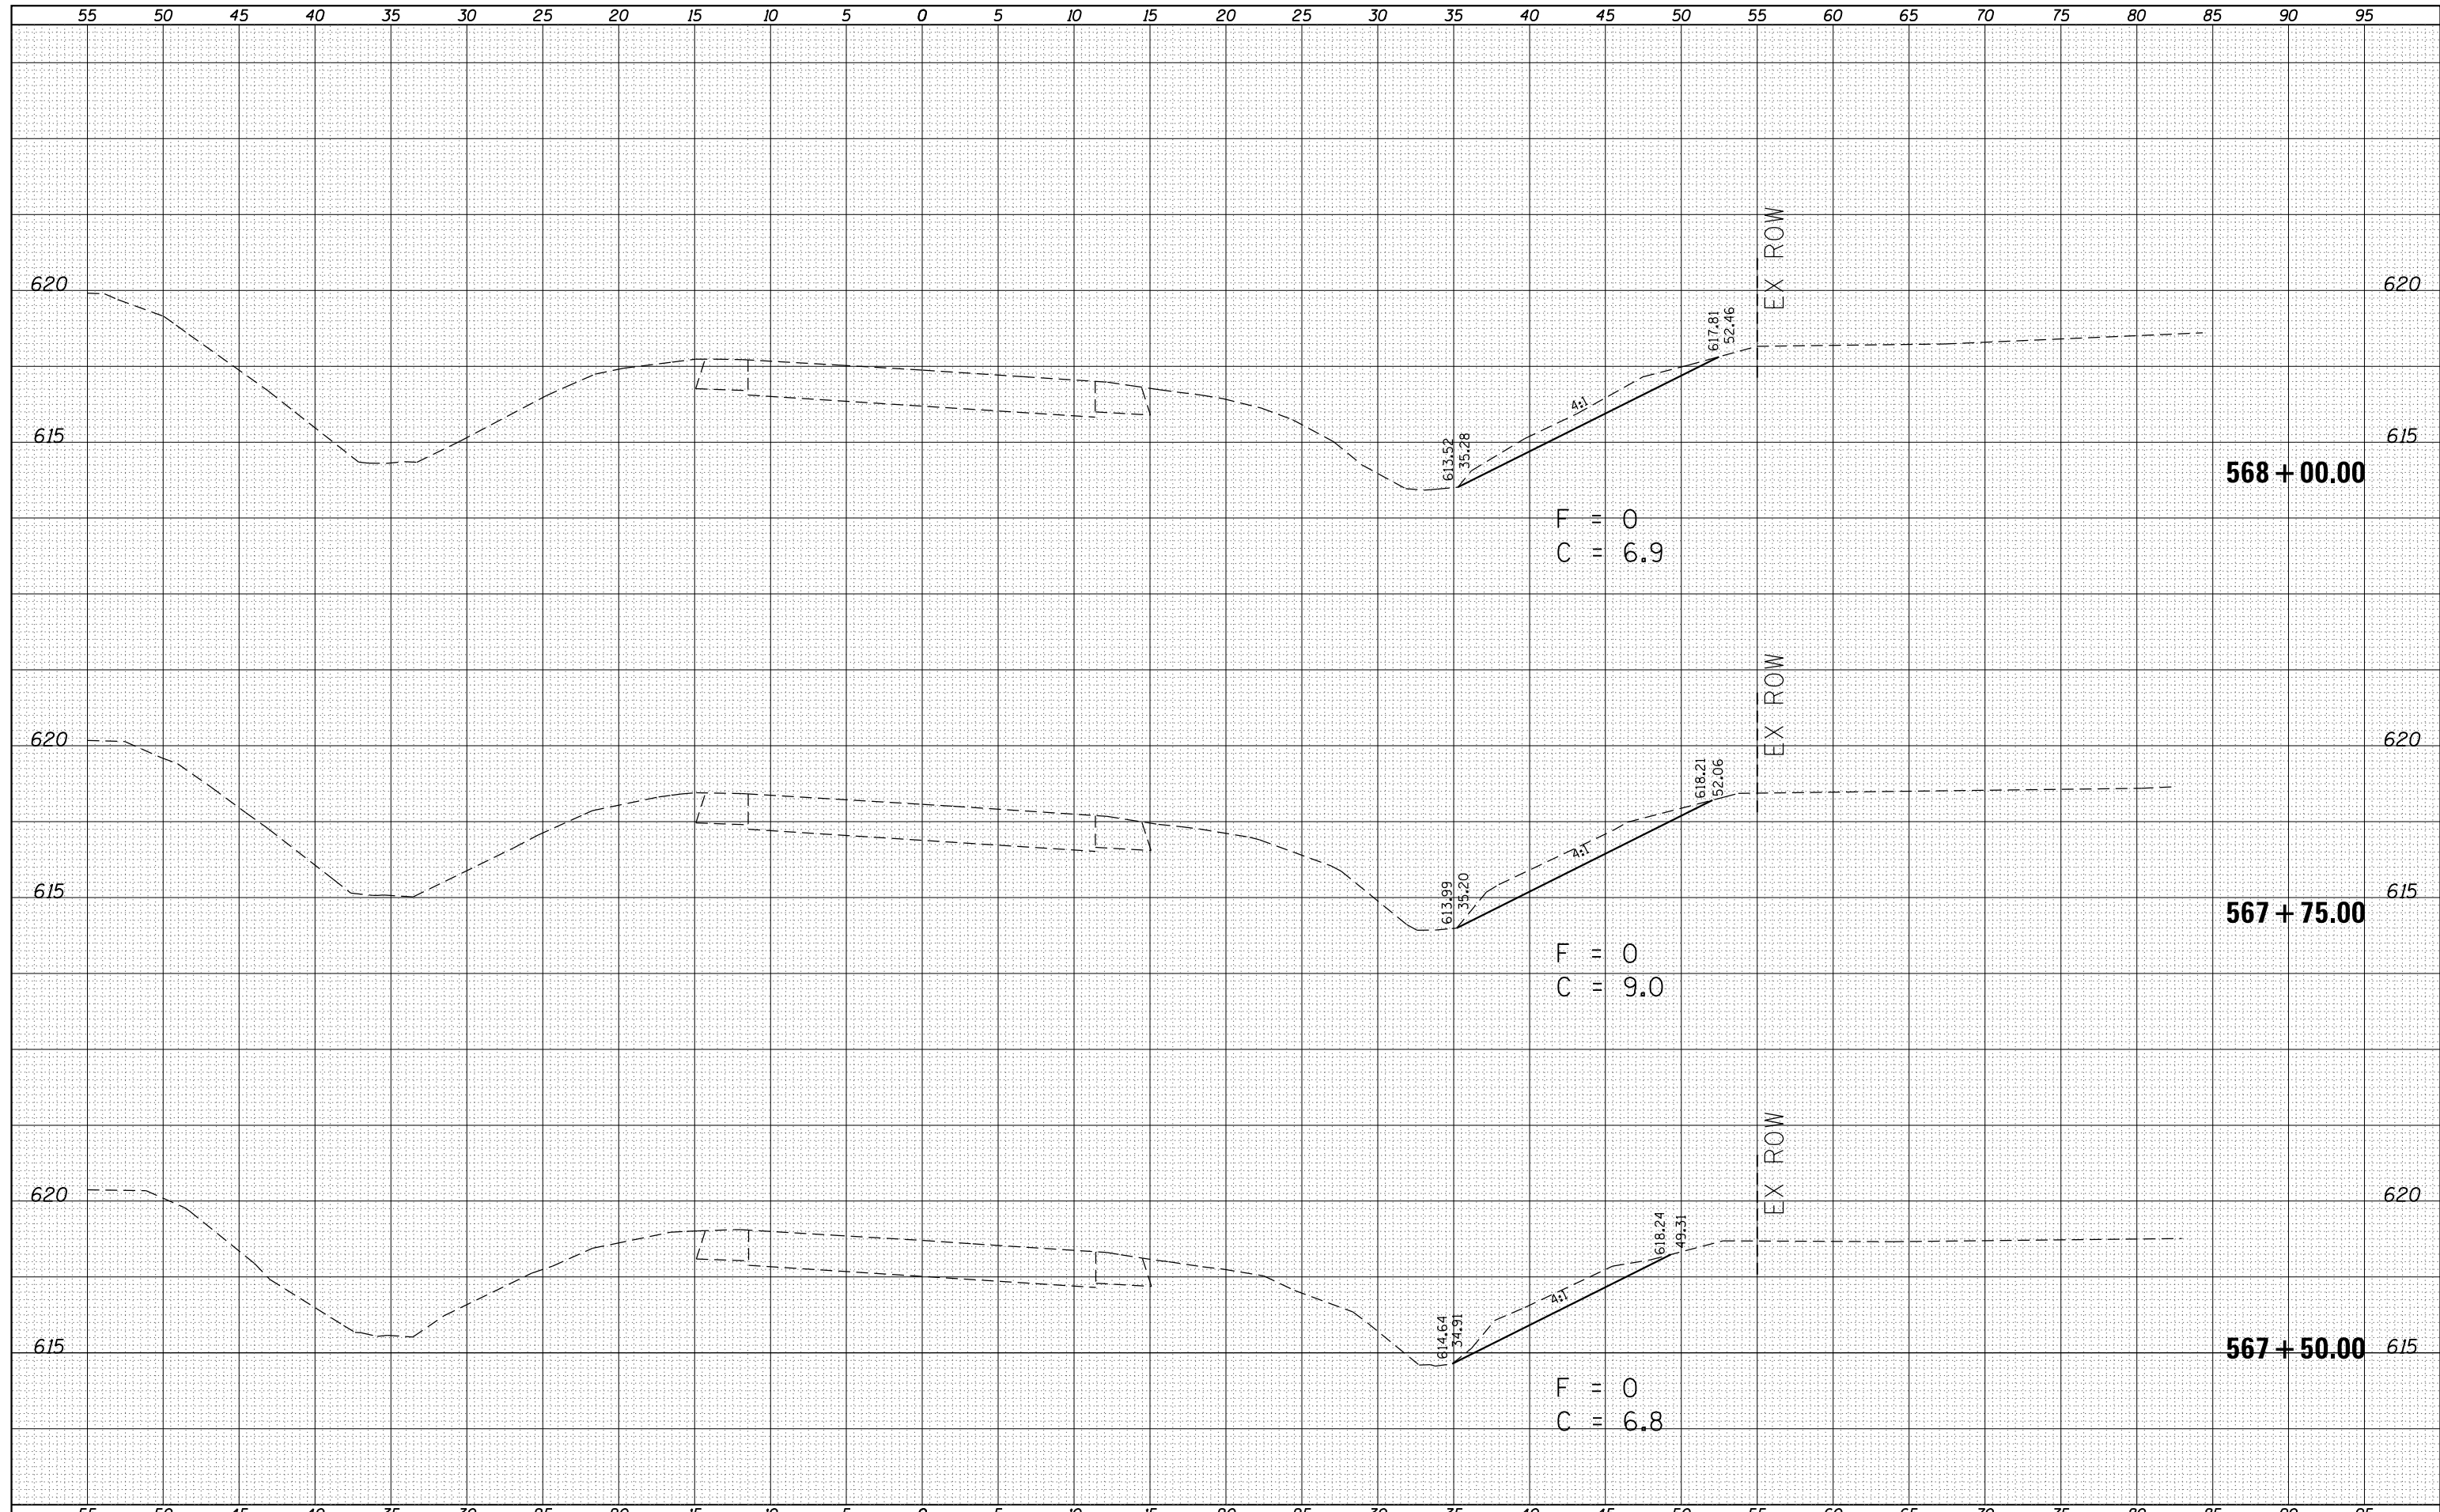

FILE NAME =	USER NAME = sparksgw	DESIGNED -	REVISÉD -	STATE OF ILLINOIS DEPARTMENT OF TRANSPORTATION	CROSS SECTIONS (IL 104 DIXON ROAD)			F.A.P. RTE.	SECTION	COUNTY	TOTAL SHEETS	SHEET NO.
es:\pw\work\p\dot\sparksgw\d0245433\06xxxxx-sh	DRAWN -	REVISÉD -	753					(140RS-6, 141RS-7)I	SANGAMON	98	80	
PLOT SCALE = 10.0000' / in.	CHECKED -	REVISÉD -	CONTRACT NO. 72E12									
PLOT DATE = Apr-09-2012 03:37:07PM	DATE -	REVISÉD -	SCALE:		SHEET NO. 5 OF 6 SHEETS	STA. 567+50.00 TO STA. 568+00.00	ILLINOIS FED. AID PROJECT					