


BY	DATE
SURVEYED	
PLOTTED	
TEMPLATE	
AREAS CHECKED	
FINAL SURVEY NO.	NOTE BOOK NO.

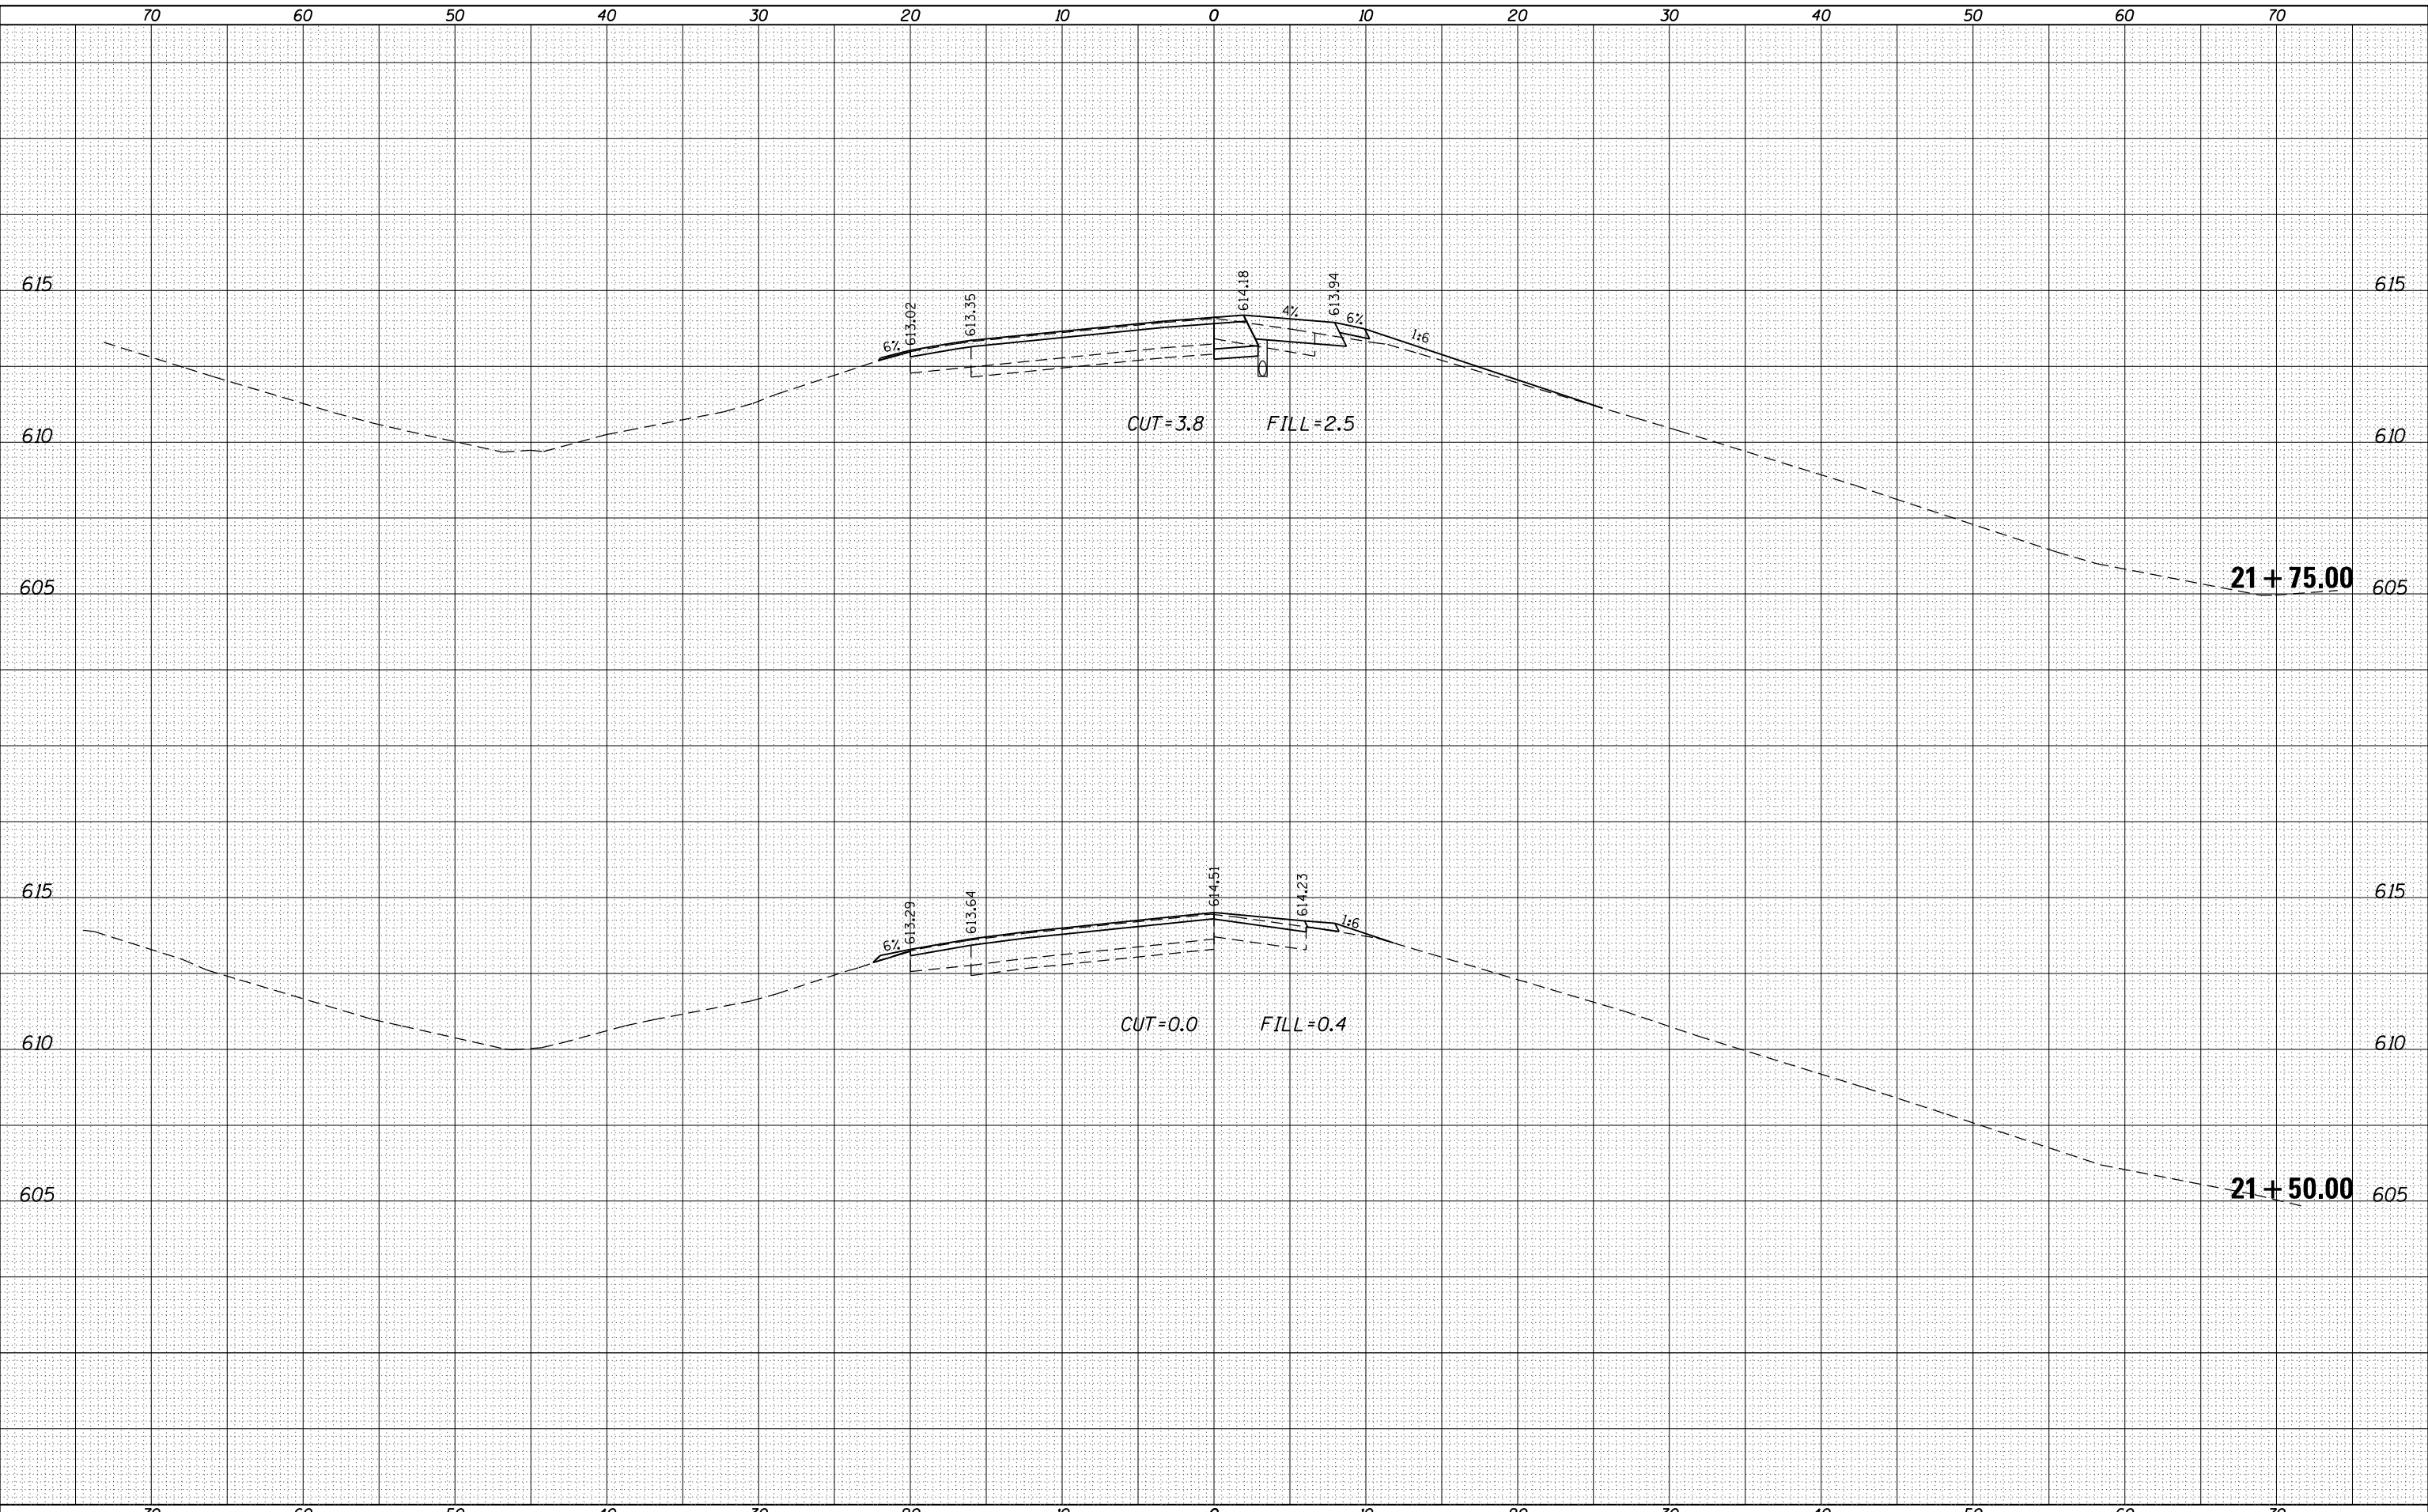

BY	DATE
SURVEYED	
PLOTTED	
TEMPLATE	
AREAS CHECKED	
ORIGINAL SURVEY NO.	NOTE BOOK NO.

FILE NAME = c:\pwork\pwork\sparksq\ad0245433\0672E12-sh-xssh2.dgn

USER NAME = sparksq
 PLOT SCALE = 10.0000' / in.
 PLOT DATE = Apr-09-2012 03:37:30PM

DESIGNED - RTS
 DRAWN - RTS
 CHECKED -
 DATE -

REVISED -
 REVISED -
 REVISED -
 REVISED -

**STATE OF ILLINOIS
 DEPARTMENT OF TRANSPORTATION**

**CROSS SECTIONS
 SOUTHBOUND I-55 EXIT RAMP**

SCALE: SHEET 2 OF 10 SHEETS STA. 21+50.00 TO STA. 21+75.00

F.A.P. RTE.	SECTION	COUNTY	TOTAL SHEETS	SHEET NO.
753	(140RS-6, 141RS-7)I	SANGAMON	98	90
				CONTRACT NO. 72E12
ILLINOIS FED. AID PROJECT				