


DATE	
BY	
SURVEYED	
PLOTTED	
TEMPLATE	
AREAS	
CHECKED	
FINAL SURVEY	
NOTE BOOK	
NO.	

DATE	
BY	
SURVEYED	
PLOTTED	
TEMPLATE	
AREAS	
CHECKED	
ORIGINAL SURVEY	
NOTE BOOK	
NO.	

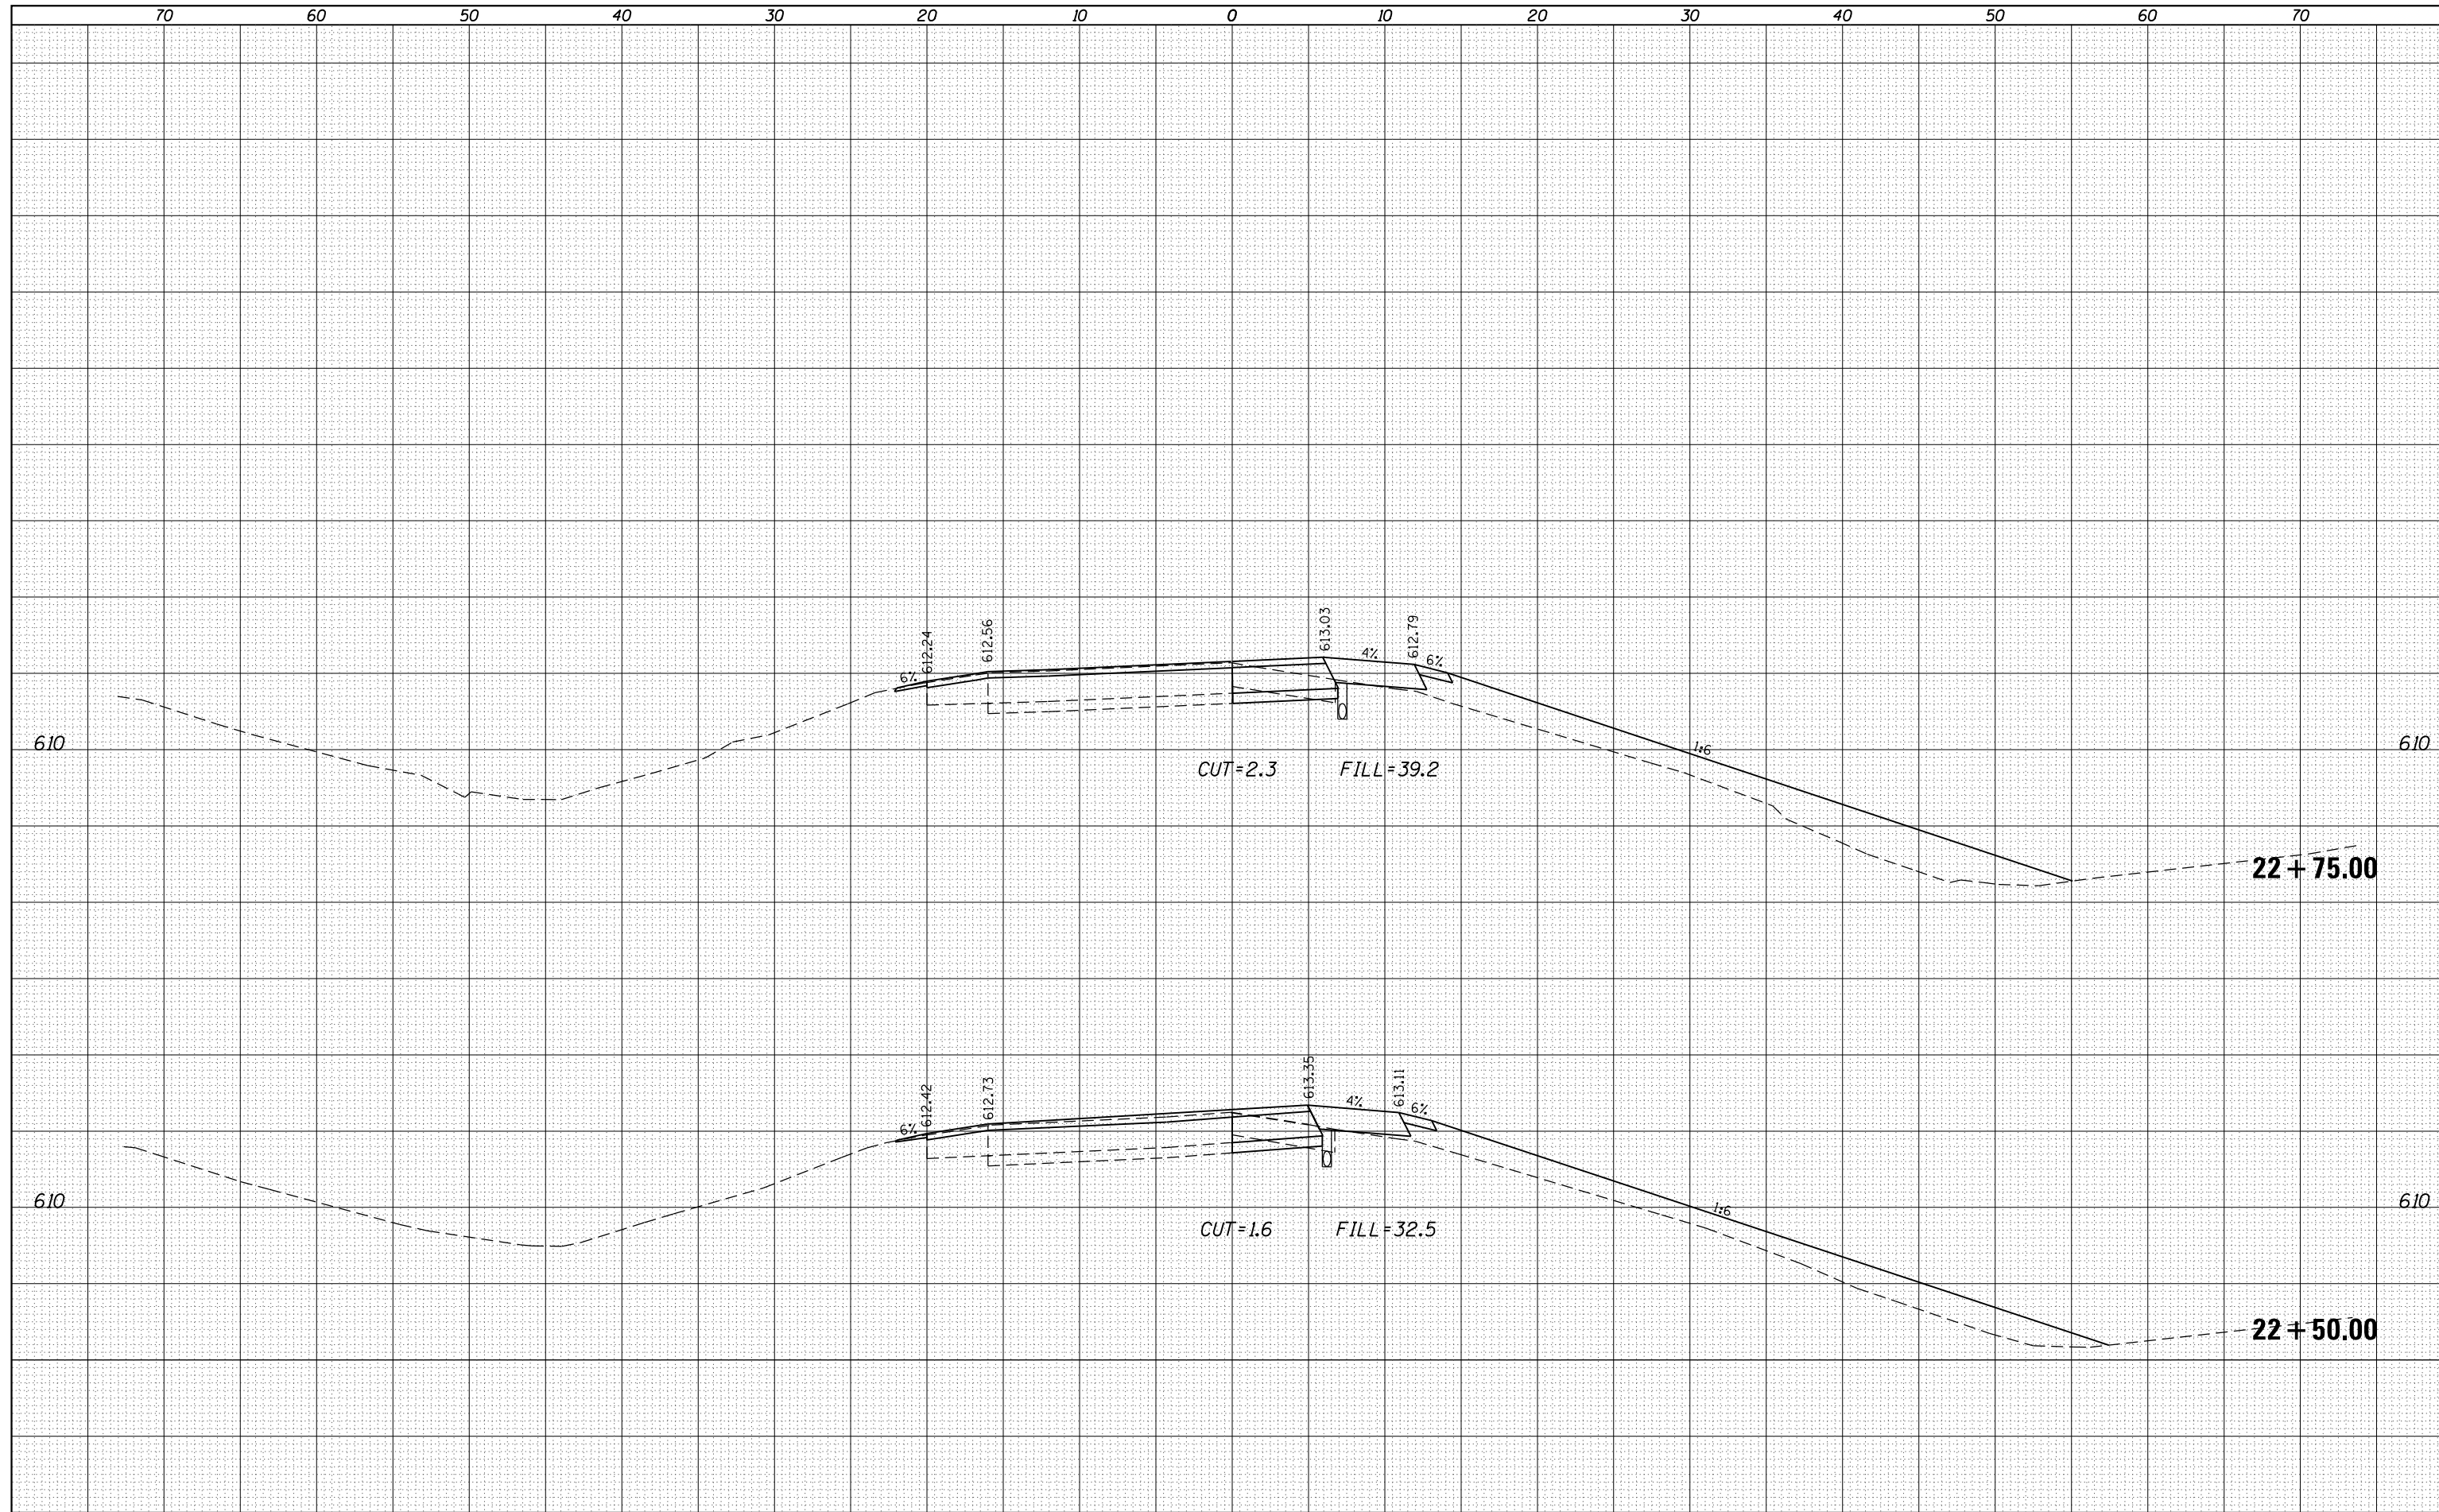

FILE NAME =	USER NAME = sparksgw	DESIGNED -	RTS	REVISED -	
es:\pw\work\p\dot\sparksgw\d0245433\0672E12-sh-xssh12.dgn		DRAWN -	RTS	REVISED -	
		PLOT SCALE =	10.0000' / in.	CHECKED -	
		PLOT DATE =	Apr-09-2012 03:37:31PM	DATE -	

**STATE OF ILLINOIS
DEPARTMENT OF TRANSPORTATION**

**CROSS SECTIONS
SOUTHBOUND I-55 EXIT RAMP**

SCALE: SHEET 4 OF 10 SHEETS STA. 22+50.00 TO STA. 22+75.00

F.A.P. RTE.	SECTION	COUNTY	TOTAL SHEETS	SHEET NO.
753	(140RS-6, 141RS-7)I	SANGAMON	98	92
CONTRACT NO. 72E12				

ILLINOIS FED. AID PROJECT