


DATE	
BY	
FINAL SURVEY	SURVEYED
NOTE BOOK	PLOTTED
NO.	TEMPLATE
	AREAS
	CHECKED

DATE	
BY	
ORIGINAL SURVEY	SURVEYED
NOTE BOOK	PLOTTED
NO.	TEMPLATE
	AREAS
	CHECKED

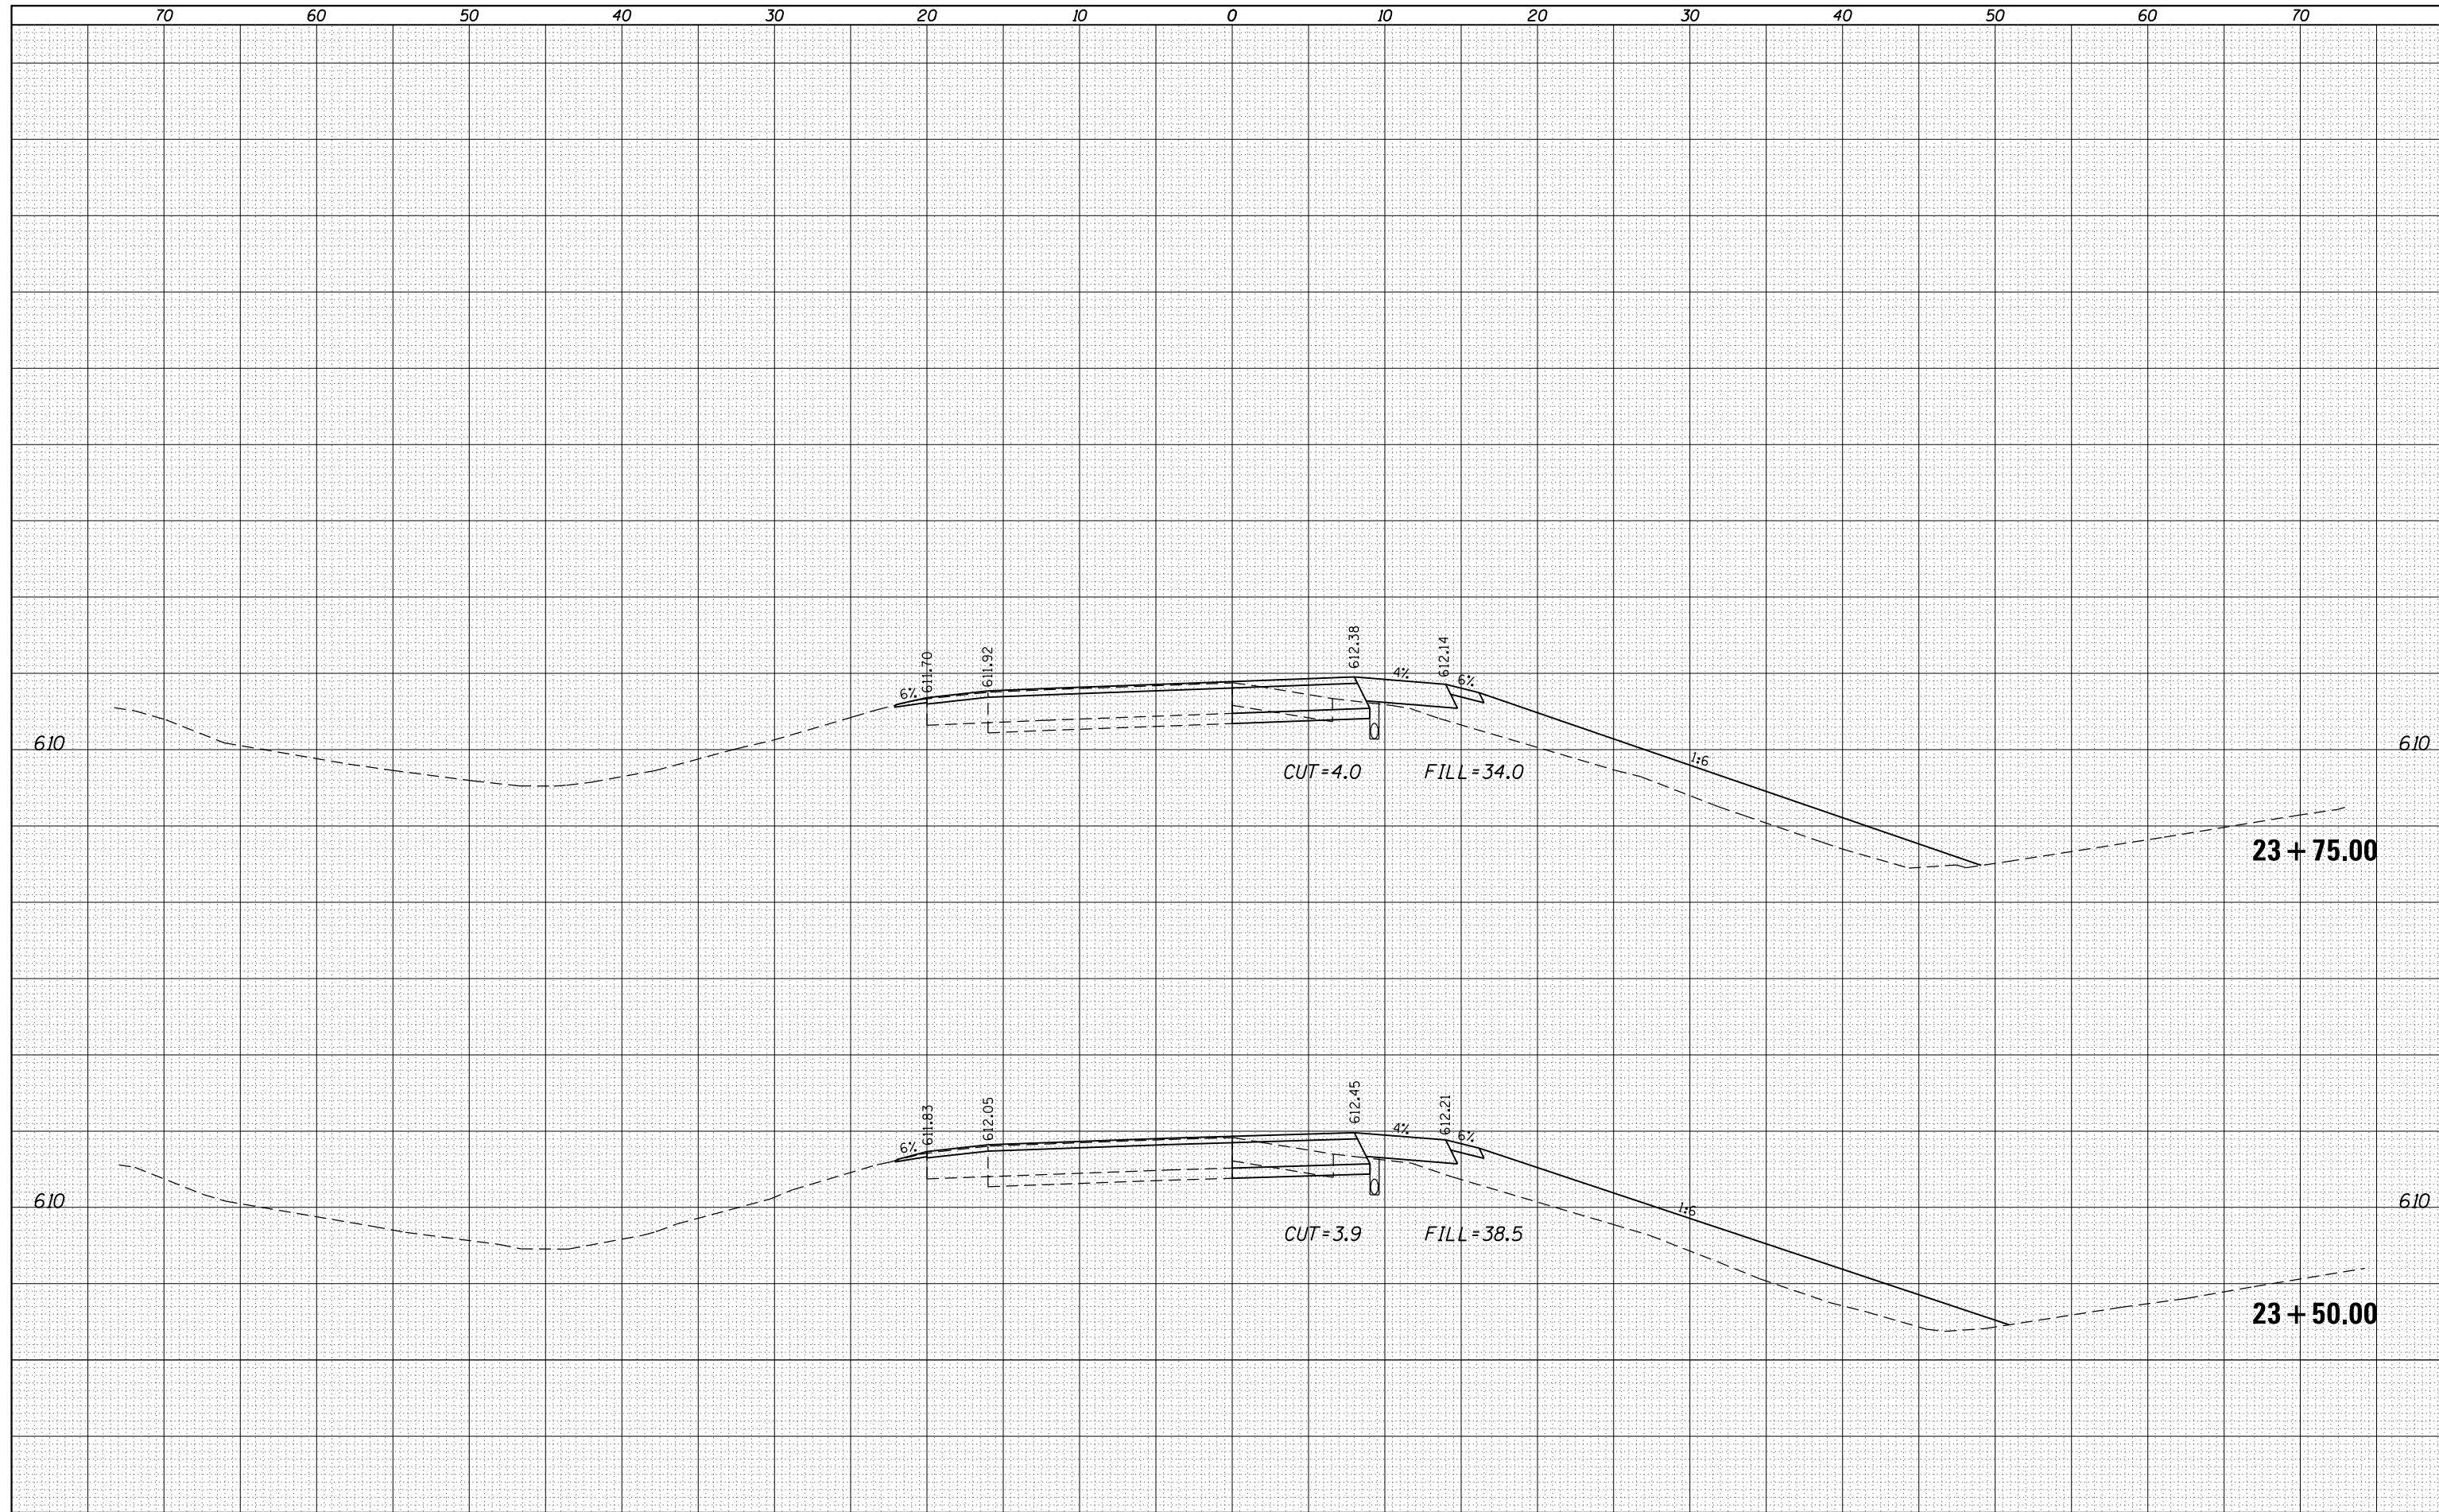

FILE NAME =	USER NAME = sparksgw	DESIGNED -	RTS	REVISED -	
c:\pw\work\p1dot\sparksgw\d0245433\0672E12-sh-xssh12.dgn		DRAWN -	RTS	REVISED -	
		CHECKED -		REVISED -	
		DATE -		REVISED -	

**STATE OF ILLINOIS
DEPARTMENT OF TRANSPORTATION**

**CROSS SECTIONS
SOUTHBOUND I-55 EXIT RAMP**

SCALE: SHEET 6 OF 10 SHEETS STA. 23+50.00 TO STA. 23+75.00

F.A.P. RTE.	SECTION	COUNTY	TOTAL SHEETS	SHEET NO.
753	(140RS-6, 141RS-7)I	SANGAMON	98	94
CONTRACT NO. 72E12			ILLINOIS FED. AID PROJECT	