


DATE	
BY	
SURVEYED	
PLOTTED	
TEMPLATE	
AREAS	
CHECKED	
FINAL SURVEY NOTE BOOK NO.	

DATE	
BY	
SURVEYED	
PLOTTED	
TEMPLATE	
AREAS	
CHECKED	
ORIGINAL SURVEY NOTE BOOK NO.	

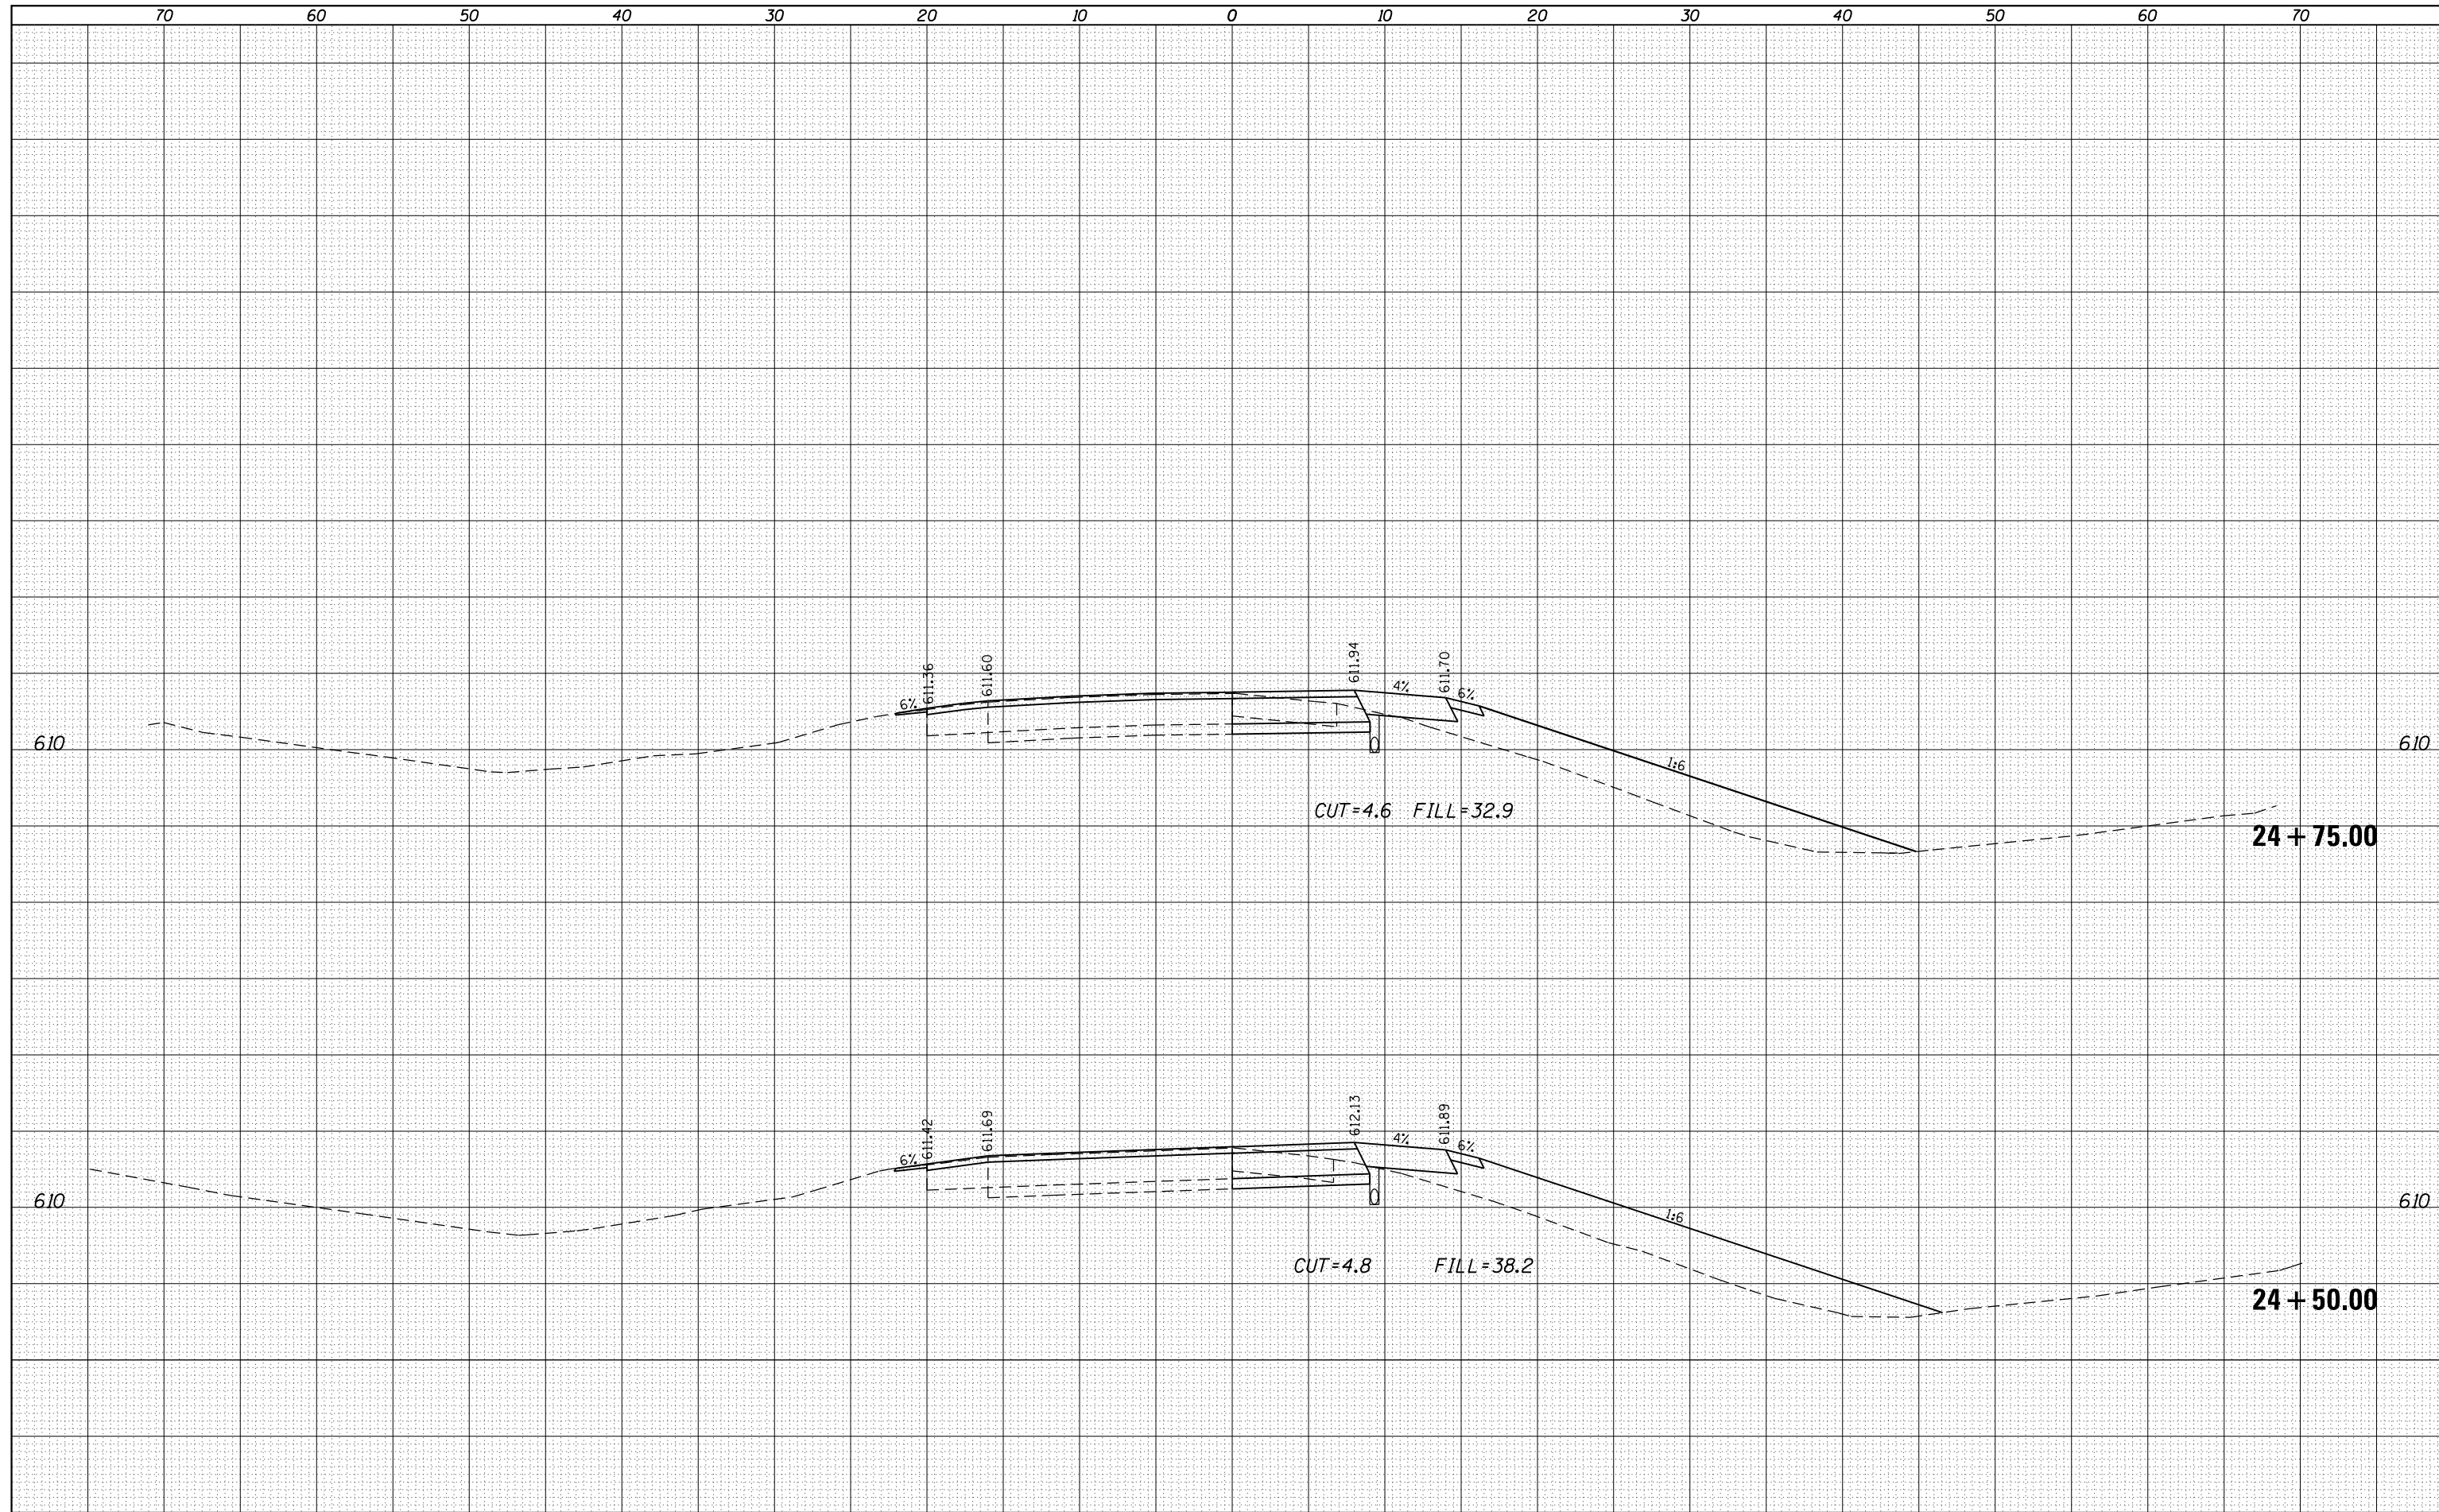

FILE NAME =	USER NAME = sparksgw	DESIGNED -	RTS	REVISED -	
es:\pw\work\p1dot\sparksgw\ad0245433\0672E12-sh-xssh12.dgn		DRAWN -	RTS	REVISED -	
	PLOT SCALE = 10.0000' / in.	CHECKED -		REVISED -	
	PLOT DATE = Apr-09-2012 03:37:32PM	DATE -		REVISED -	

**STATE OF ILLINOIS
DEPARTMENT OF TRANSPORTATION**

**CROSS SECTIONS
SOUTHBOUND I-55 EXIT RAMP**

SCALE: SHEET 8 OF 10 SHEETS STA. 24+50.00 TO STA. 24+75.00

F.A.P. RTE.	SECTION	COUNTY	TOTAL SHEETS	SHEET NO.
753	(140RS-6, 141RS-7)I	SANGAMON	98	96
CONTRACT NO. 72E12				
ILLINOIS FED. AID PROJECT				