


STA. 363+80 TO 429+69.8

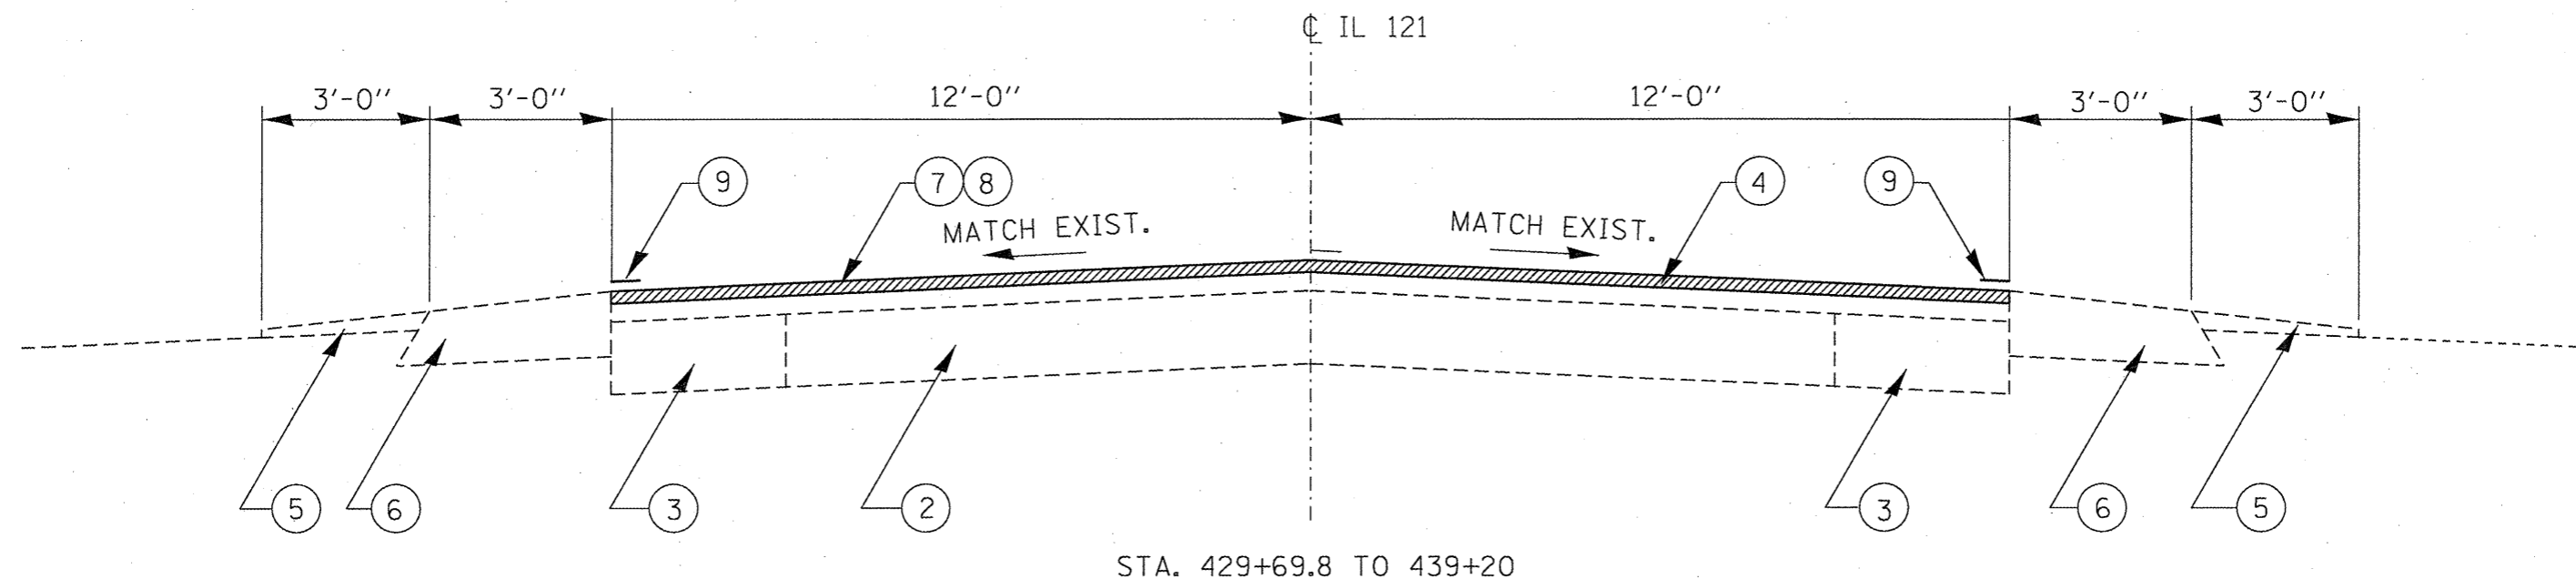

STA. 429+69.8 TO 439+20

L E G E N D

- 1 - EXIST. SUB-BASE GRANULAR MATERIAL
- 2 - EXIST. P.C.C. BASE COURSE 9"
- 3 - EXIST. P.C.C. BASE COURSE WIDENING 9"
- 4 - EXIST. H.M.A. SURFACE COURSE
- 5 - EXIST. AGG. SHOULDER TYPE B
- 6 - EXIST. H.M.A. SHOULDERS 8" WITH RUMBLE STRIPS
- 7 - PROP. H.M.A. SURFACE REMOVAL 1 1/2"
- 8 - PROP. H.M.A. SURFACE COURSE, MIX C, N70 1 1/2"
- 9 - PROP. PAINT PAVEMENT MARKING - LINE 5"

TYPICAL SECTION
FAP 320 (IL 121)
SECTION (134)RS-9
LOGAN COUNTY