




HMA SHOULDERS SHALL BE PLACED MONOLITHICALLY WITH HMA SURFACE.

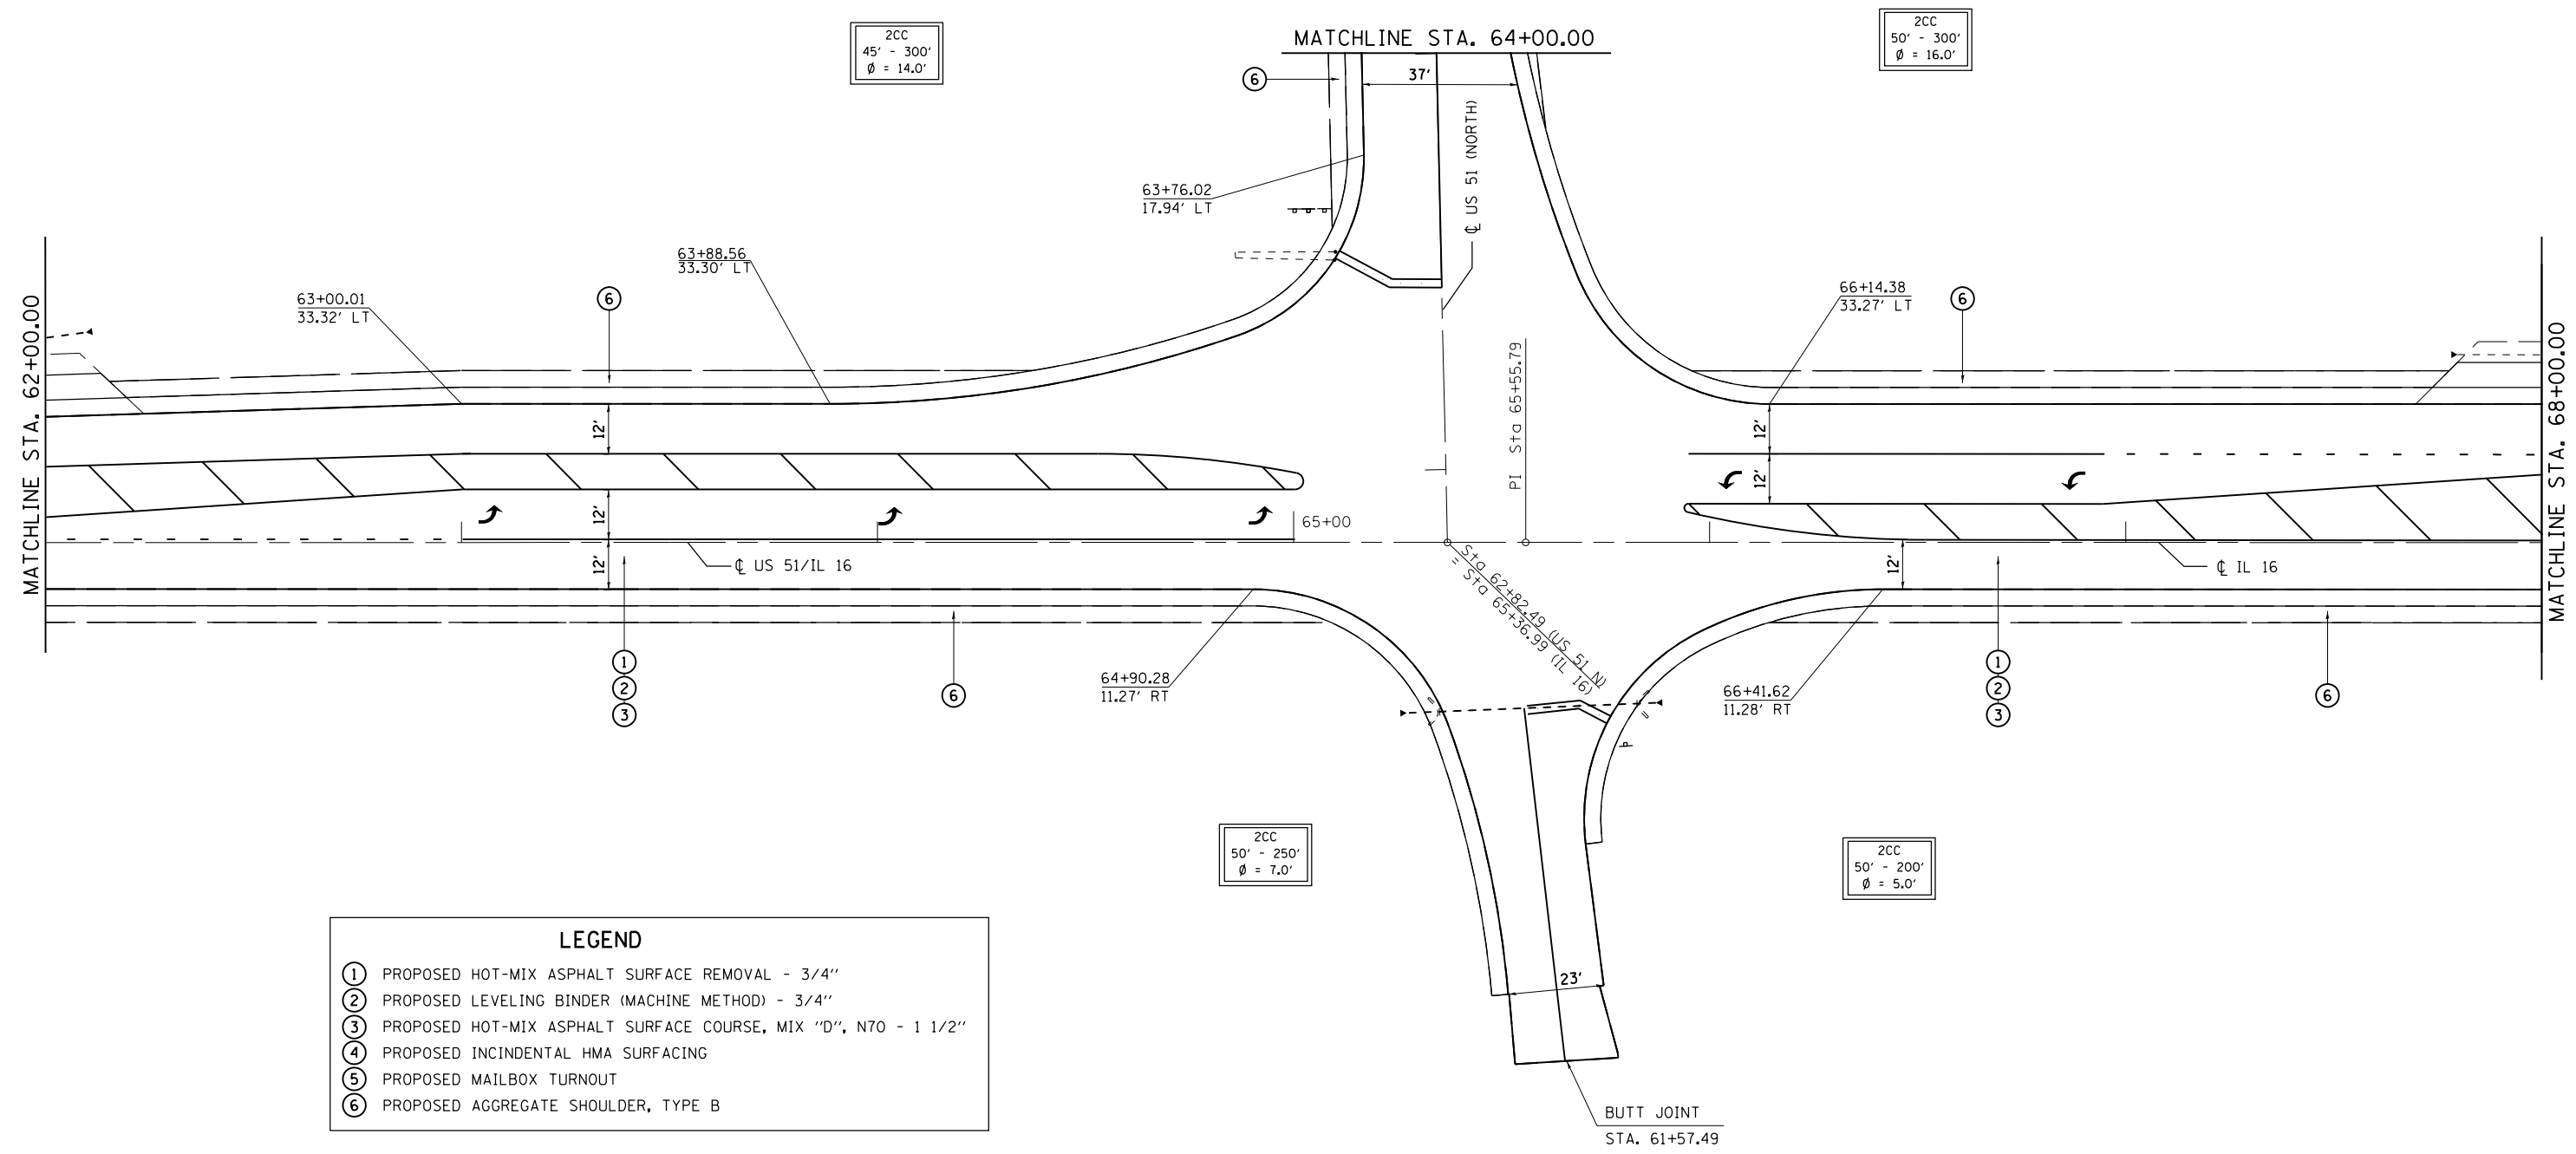

FILE NAME =	USER NAME = sparksgw	DESIGNED -	REVISED -
c:\pwork\work\pwork\sparksgw\10300761\067238-sht-US51IL16.pln.dgn		DRAWN -	REVISED -
	PLOT SCALE = 40.0000' / in.	CHECKED -	REVISED -
	PLOT DATE = Mar-28-2012 08:59:22AM	DATE -	REVISED -

**STATE OF ILLINOIS
DEPARTMENT OF TRANSPORTATION**

**US 51 / IL 16 INTERSECTION
PLAN SHEETS**

SCALE: 20 SHEET 2 OF 3 SHEETS STA. 62+00.00 TO STA. 68+00.00

F.A.P. RTE.	SECTION	COUNTY	TOTAL SHEETS	SHEET NO.
322	(14)RS-4 & (43)RS-7	CHRISTIAN	23	12
CONTRACT NO. 72F38				
ILLINOIS FED. AID PROJECT				