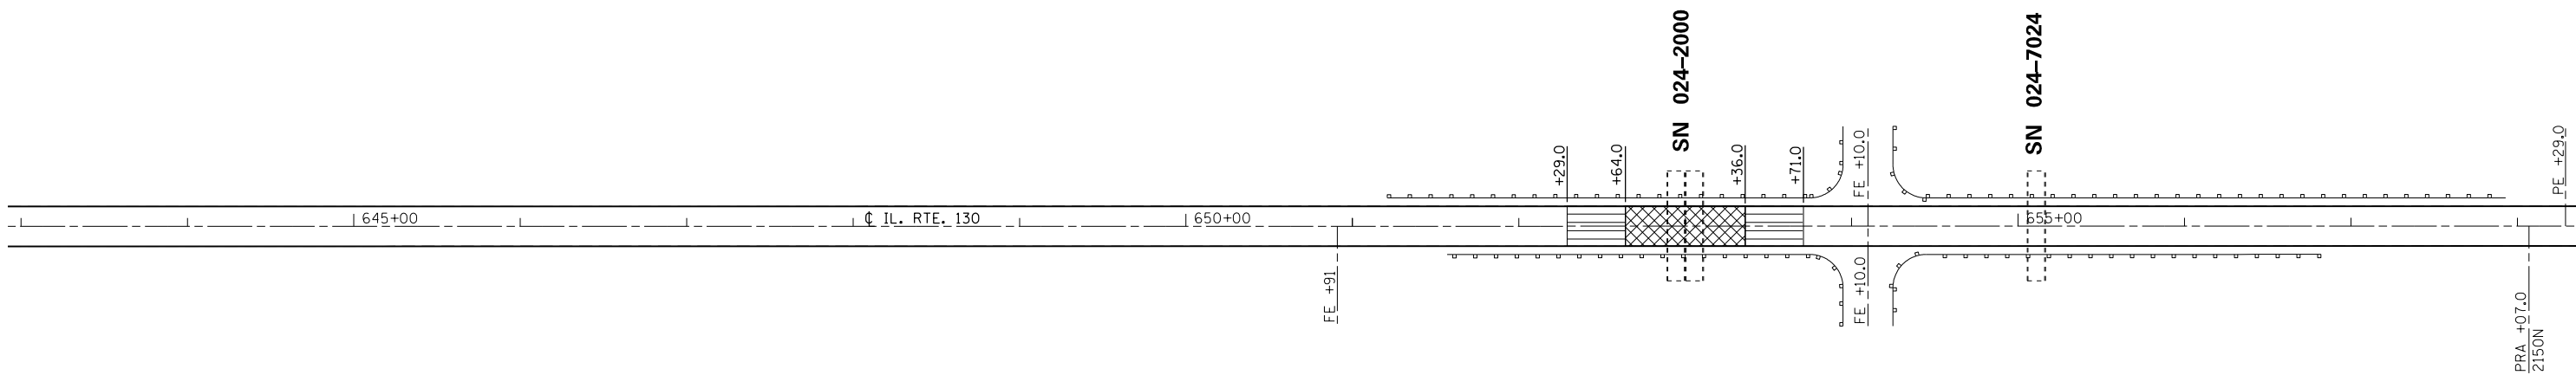

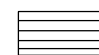
 HOT-MIX ASPHALT SURFACE  
 REMOVAL (BUTT-JOINT)



 HOT-MIX ASPHALT SURFACE  
 REMOVAL, 2 1/4"

 HOT-MIX ASPHALT SURFACE  
 REMOVAL (VARIABLE DEPTH)  
 1/2" TO 2 1/4" TRANSITION

FILE NAME =	USER NAME = steffenmk	DESIGNED -	REVISED -
ci:\pw\work\p\dot\steffenmk\dms52759\d74247-sht\plan.dgn		DRAWN -	REVISED -
	PLOT SCALE = 100.0000' / in.	CHECKED -	REVISED -
	PLOT DATE = 3/23/2012	DATE -	REVISED -

**STATE OF ILLINOIS**  
**DEPARTMENT OF TRANSPORTATION**

**PLAN**  
 SCALE: 50 SHEET 1 OF 23 SHEETS STA. 628+00 TO STA. 658+00

F.A.P. RTE.	SECTION	COUNTY	TOTAL SHEETS	SHEET NO.
116	(126,127)RS-5	Edwards	51	23
CONTRACT NO. 74247			ILLINOIS FED. AID PROJECT	