


PIPE CULVERTS, CLASS C, TYPE I 18"
 STA. 871+98.43 TO STA. 874+28.43
 230.0 FT.
 METAL END SECTION, 18"
 STA. 874+28.43
 (MATCH FLOWLINE OF DITCH)

EARTH EXCAVATION

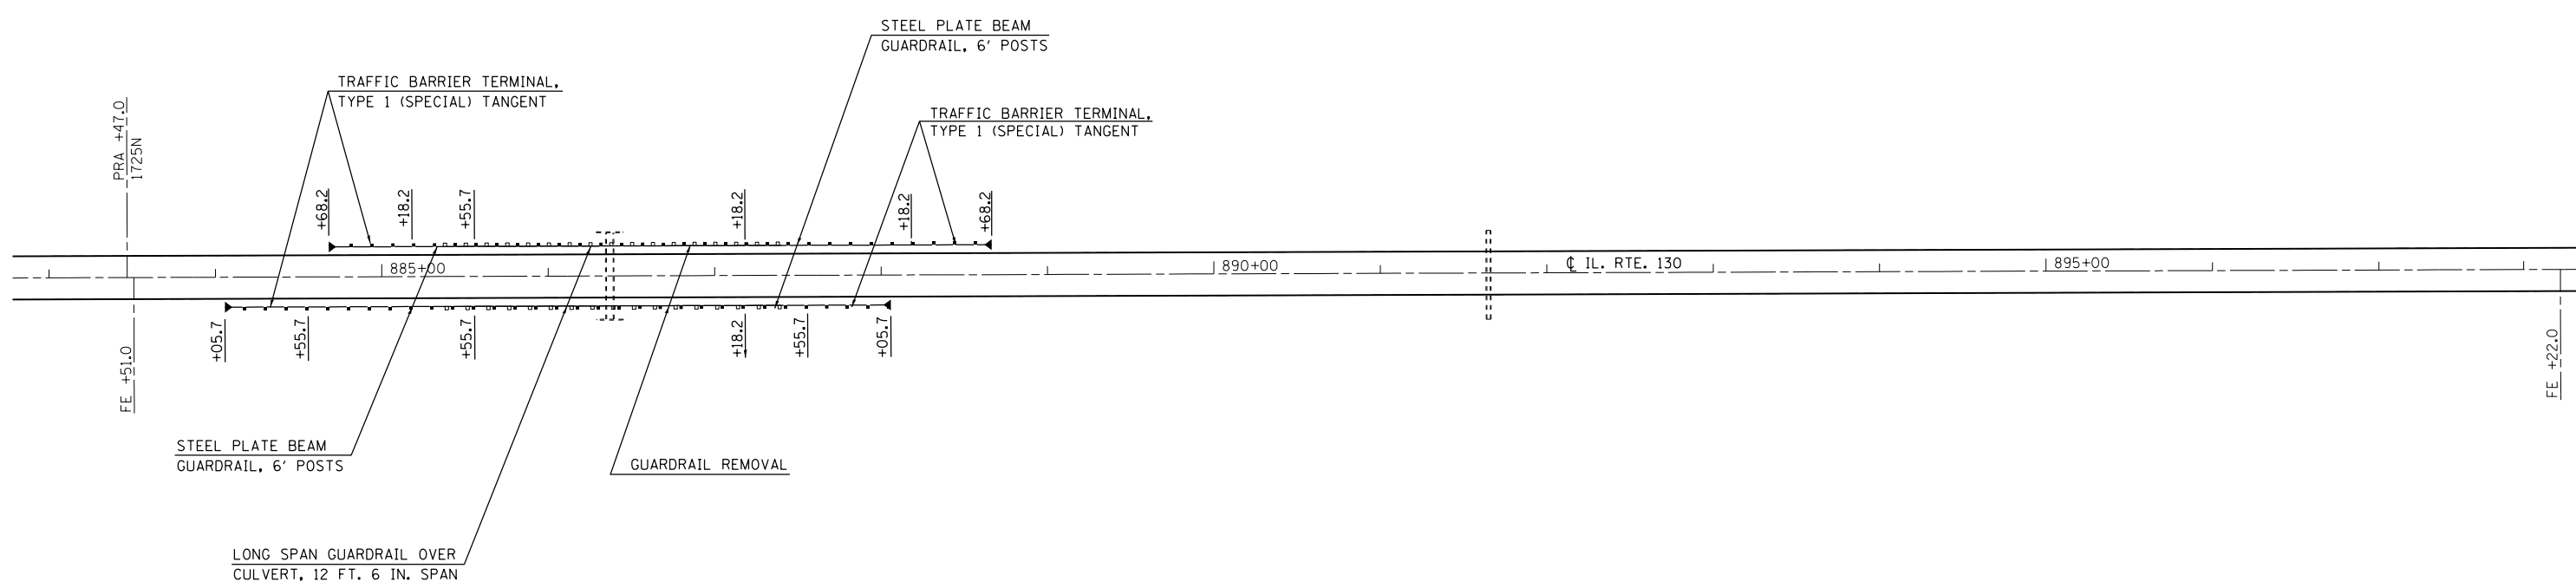

FILE NAME =	USER NAME = steffenmk	DESIGNED -	REVISED -
ci:\pw\work\p\dot\steffenmk\dms52759\d74247-sht-plan.dgn		DRAWN -	REVISED -
	PLOT SCALE = 100.0000' / in.	CHECKED -	REVISED -
	PLOT DATE = 3/23/2012	DATE -	REVISED -

**STATE OF ILLINOIS
 DEPARTMENT OF TRANSPORTATION**

PLAN

SCALE: 50 SHEET 9 OF 23 SHEETS STA. 868+00 TO STA. 898+00

F.A.P. RTE.	SECTION	COUNTY	TOTAL SHEETS	SHEET NO.
116	(126,127)RS-5	Edwards	51	31
CONTRACT NO. 74247			ILLINOIS FED. AID PROJECT	