

STAGE A3

WORK AREA

TRAFFIC FLOW DIRECTION ARROWS

TYPE III BARRICADE

TEMPORARY PAVEMENT

TEMPORARY PAVEMENT MARKING - SYMBOLS

RAMP CLOSURES

NONE

ROAD CLOSURES

NONE

PROHIBITED MOVEMENTS



NONE

DETOURS

NONE

WORKFLOW

- 1) SHIFT WB IL 158 TRAFFIC TO COMPLETED PAVEMENT
- 2) CONSTRUCT PR PAVEMENT

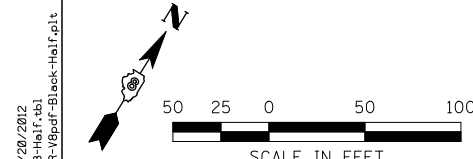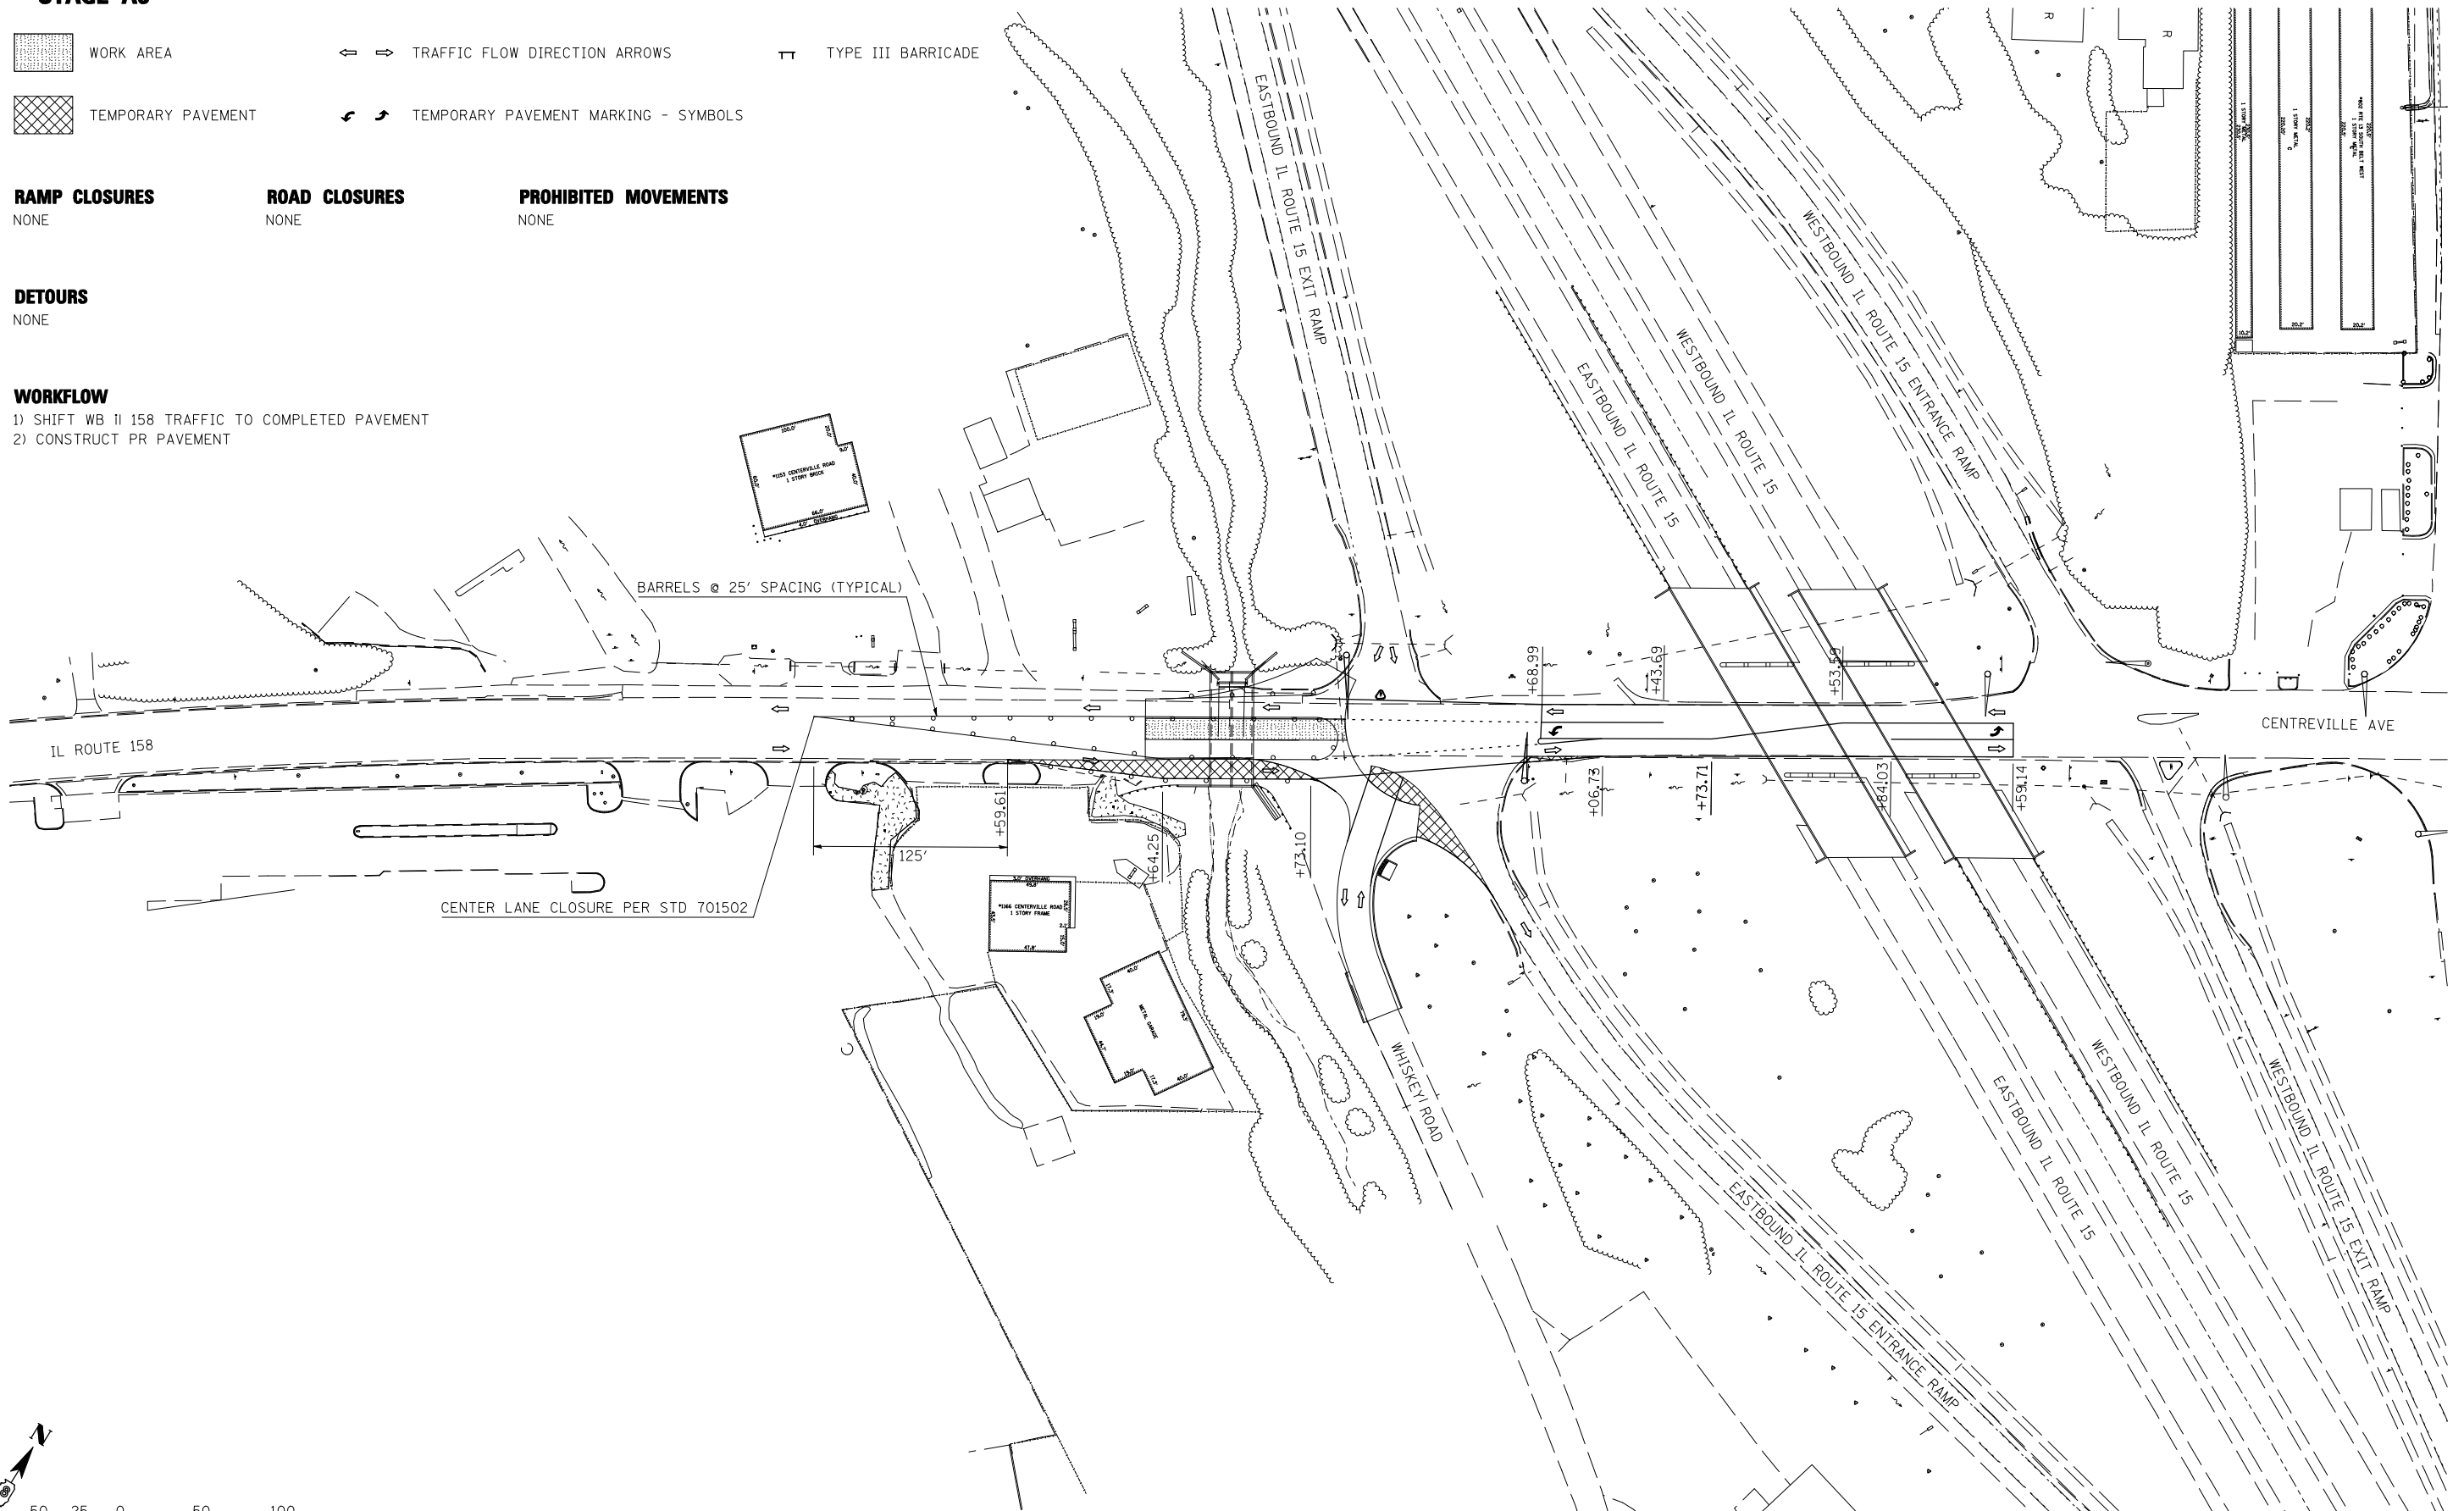

LAST SAVED = 3/20/2012
 PEN TABLE = V8-HA-1F-143
 PLOT DRIVER = TR-18pdf-Block-Half.plt

FILE NAME =	USER NAME = beriechmann	DESIGNED -	REVISED -
1:\0906600\0906603\cad\1\plans\021-0876006-Sht-Staging-A3.dgn		DRAWN -	REVISED -
PLOT SCALE = 100.0000' / IN.		CHECKED -	REVISED -
PLOT DATE = 3/20/2012 4:10:49 PM		DATE -	REVISED -

**STATE OF ILLINOIS
DEPARTMENT OF TRANSPORTATION**

**HORNER &
SHIRIN, INC.
ENGINEERS**

**SUGGESTED STAGES OF CONSTRUCTION
AND TRAFFIC CONTROL**
STAGE A3

SCALE: 1"=50' SHEET NO. 3 OF 23 SHEETS STA. TO STA.

① F.A.P. RTE 809 / F.A.U. RTE 9251 / F.A.U. RTE 9269				
F.A. RTE.	SECTION	COUNTY	TOTAL SHEETS	SHEET NO.
①	135-N	ST. CLAIR	206	53
CONTRACT NO. 76D06				
ILLINOIS FED. AID PROJECT				