



STAGE C6 - COMPLETE

↔ TRAFFIC FLOW DIRECTION ARROWS

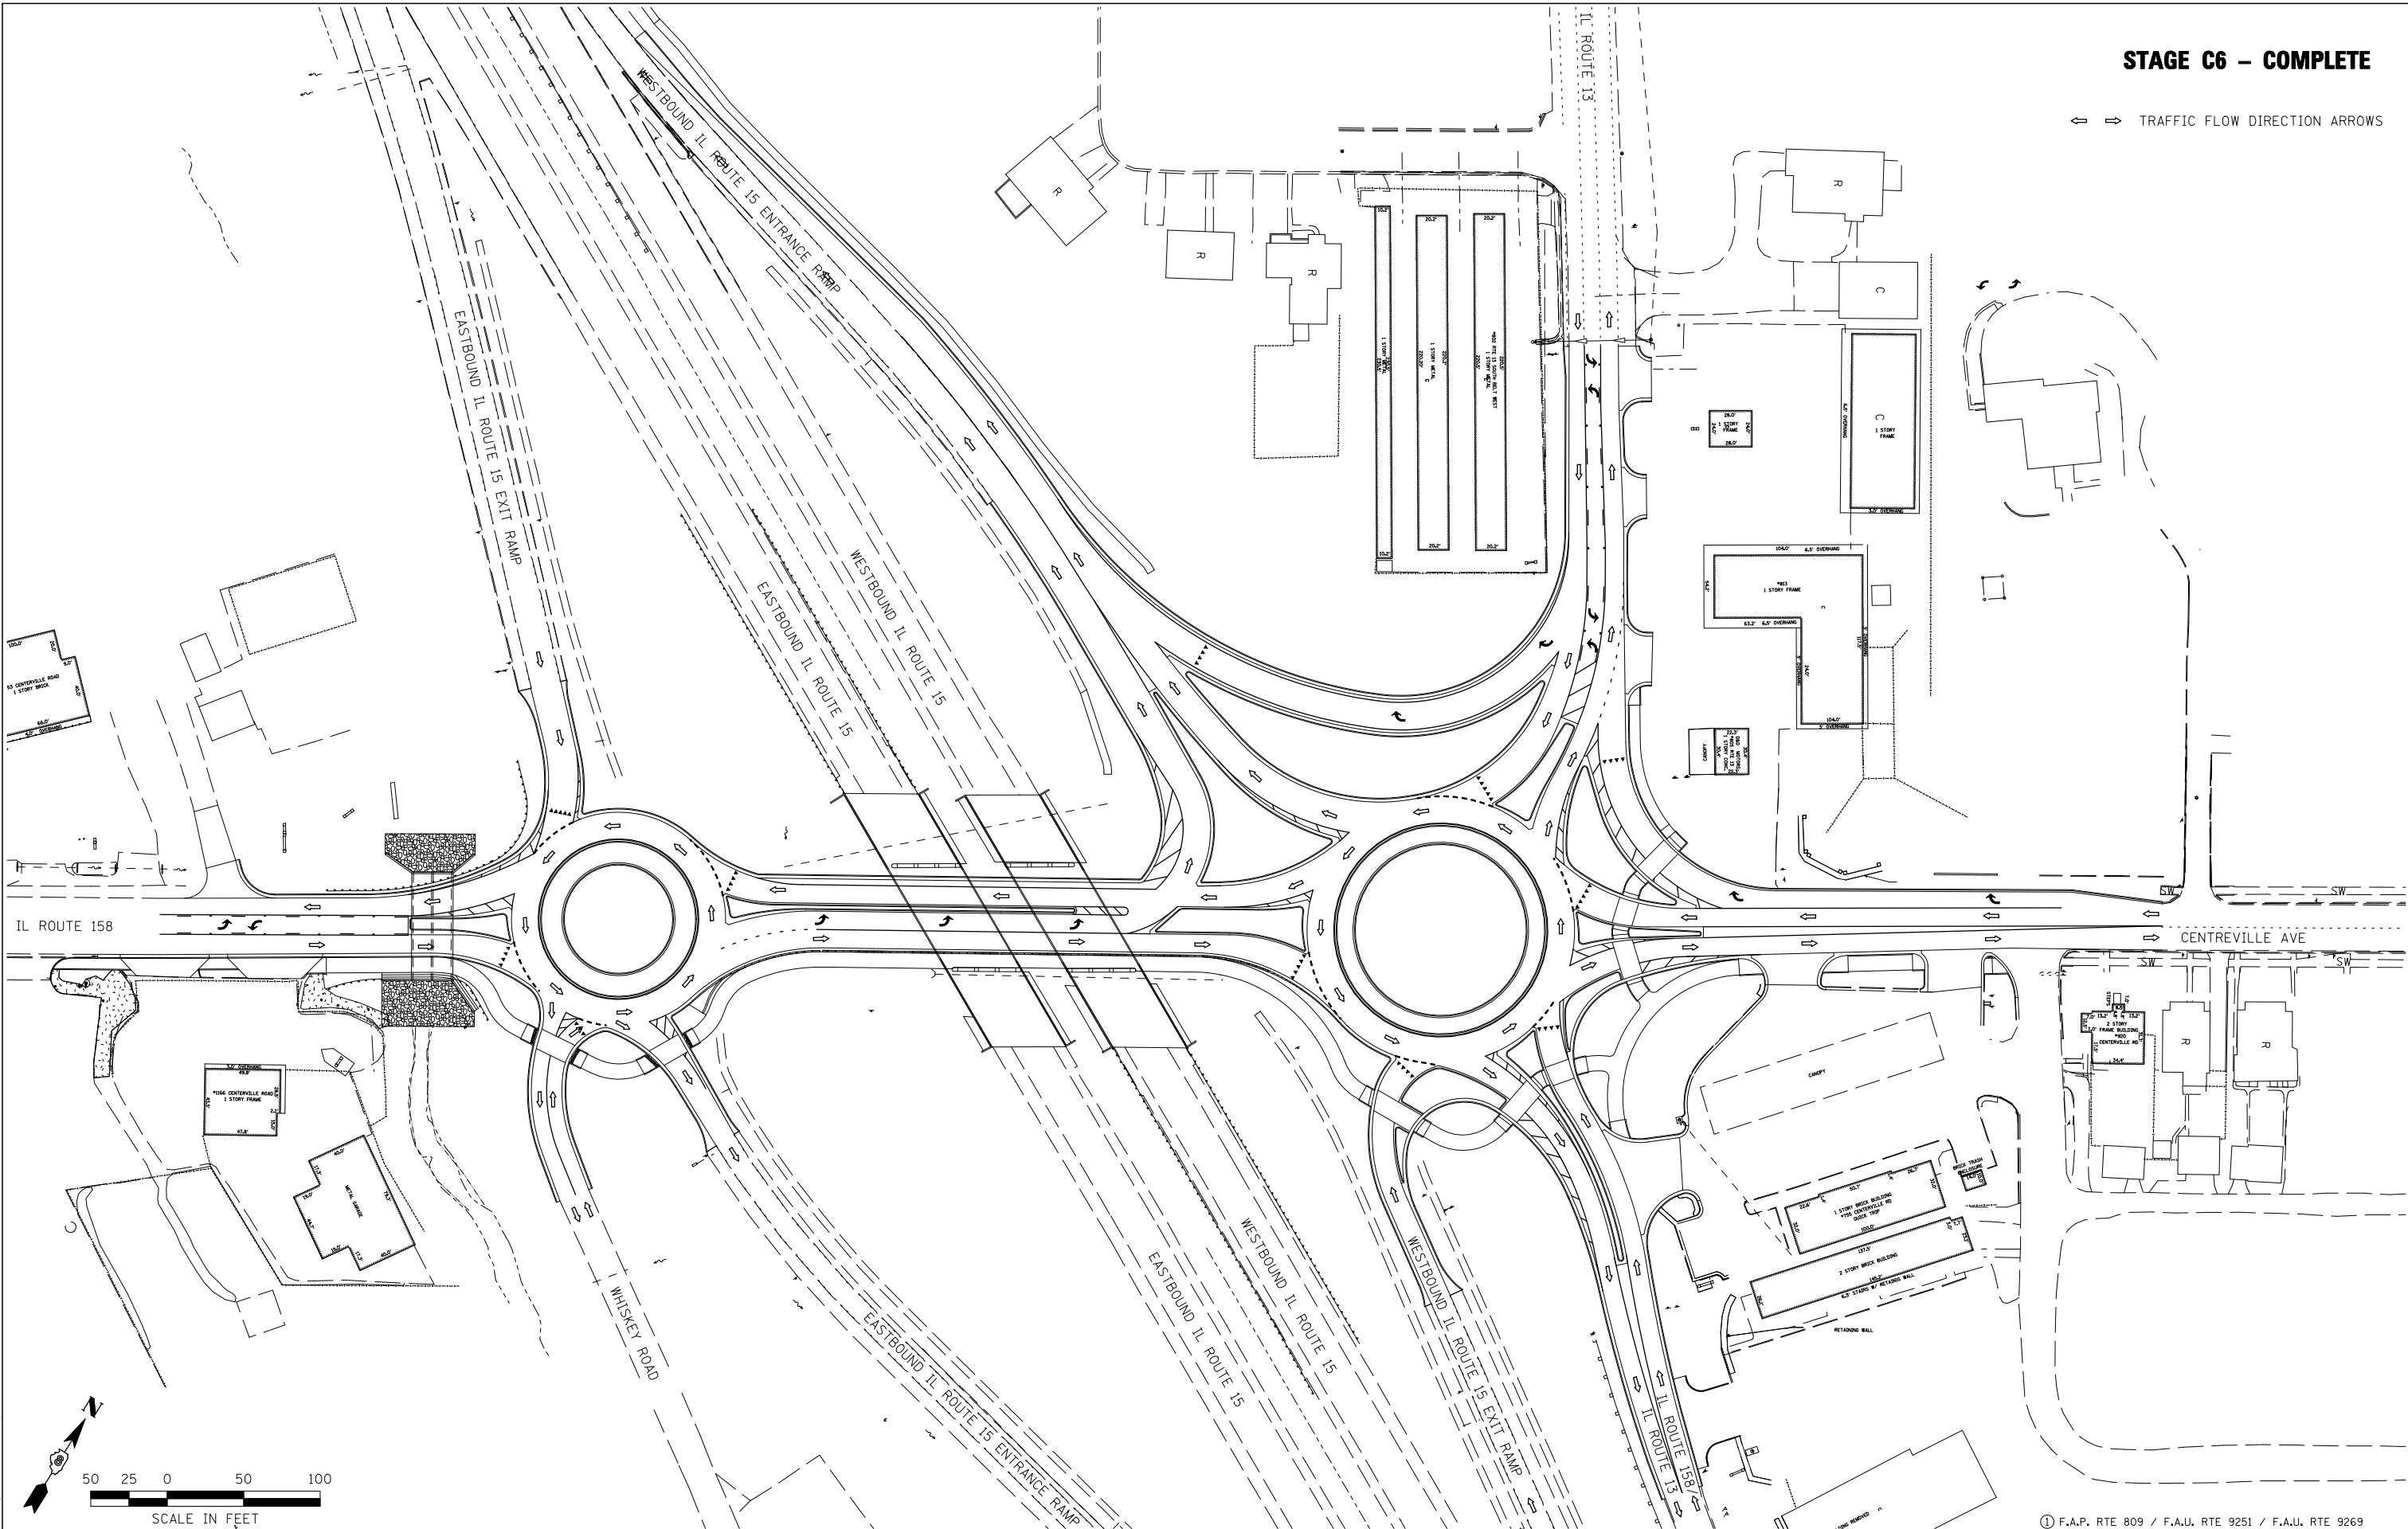

LAST SAVED = 2/20/2012
 PEN TABLE = V8-HA-F-143
 PLOT DRIVER = TR-18pdf-Block-Half.plt

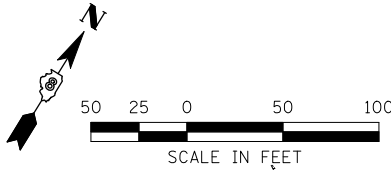

FILE NAME =	USER NAME = beriechmann	DESIGNED -	REVISED -
1:\0906600\0906603\cad\plans\030-D876006-Sht-Staging-C6.dgn		DRAWN -	REVISED -
		CHECKED -	REVISED -
		DATE -	REVISED -
	PLOT DATE = 3/20/2012 4:11:37 PM		

**STATE OF ILLINOIS
 DEPARTMENT OF TRANSPORTATION**

**HORNER &
 SHIRIN, INC.
 ENGINEERS**

**SUGGESTED STAGES OF CONSTRUCTION
 AND TRAFFIC CONTROL**

SCALE: 1"=50' SHEET NO. 12 OF 23 SHEETS STA. TO STA.

① F.A.P. RTE 809 / F.A.U. RTE 9251 / F.A.U. RTE 9269				
F.A. RTE.	SECTION	COUNTY	TOTAL SHEETS	SHEET NO.
①	135-N	ST. CLAIR	206	62
				CONTRACT NO. 76D06
ILLINOIS FED. AID PROJECT				