


STAGE B3 - DETOUR SIGNING

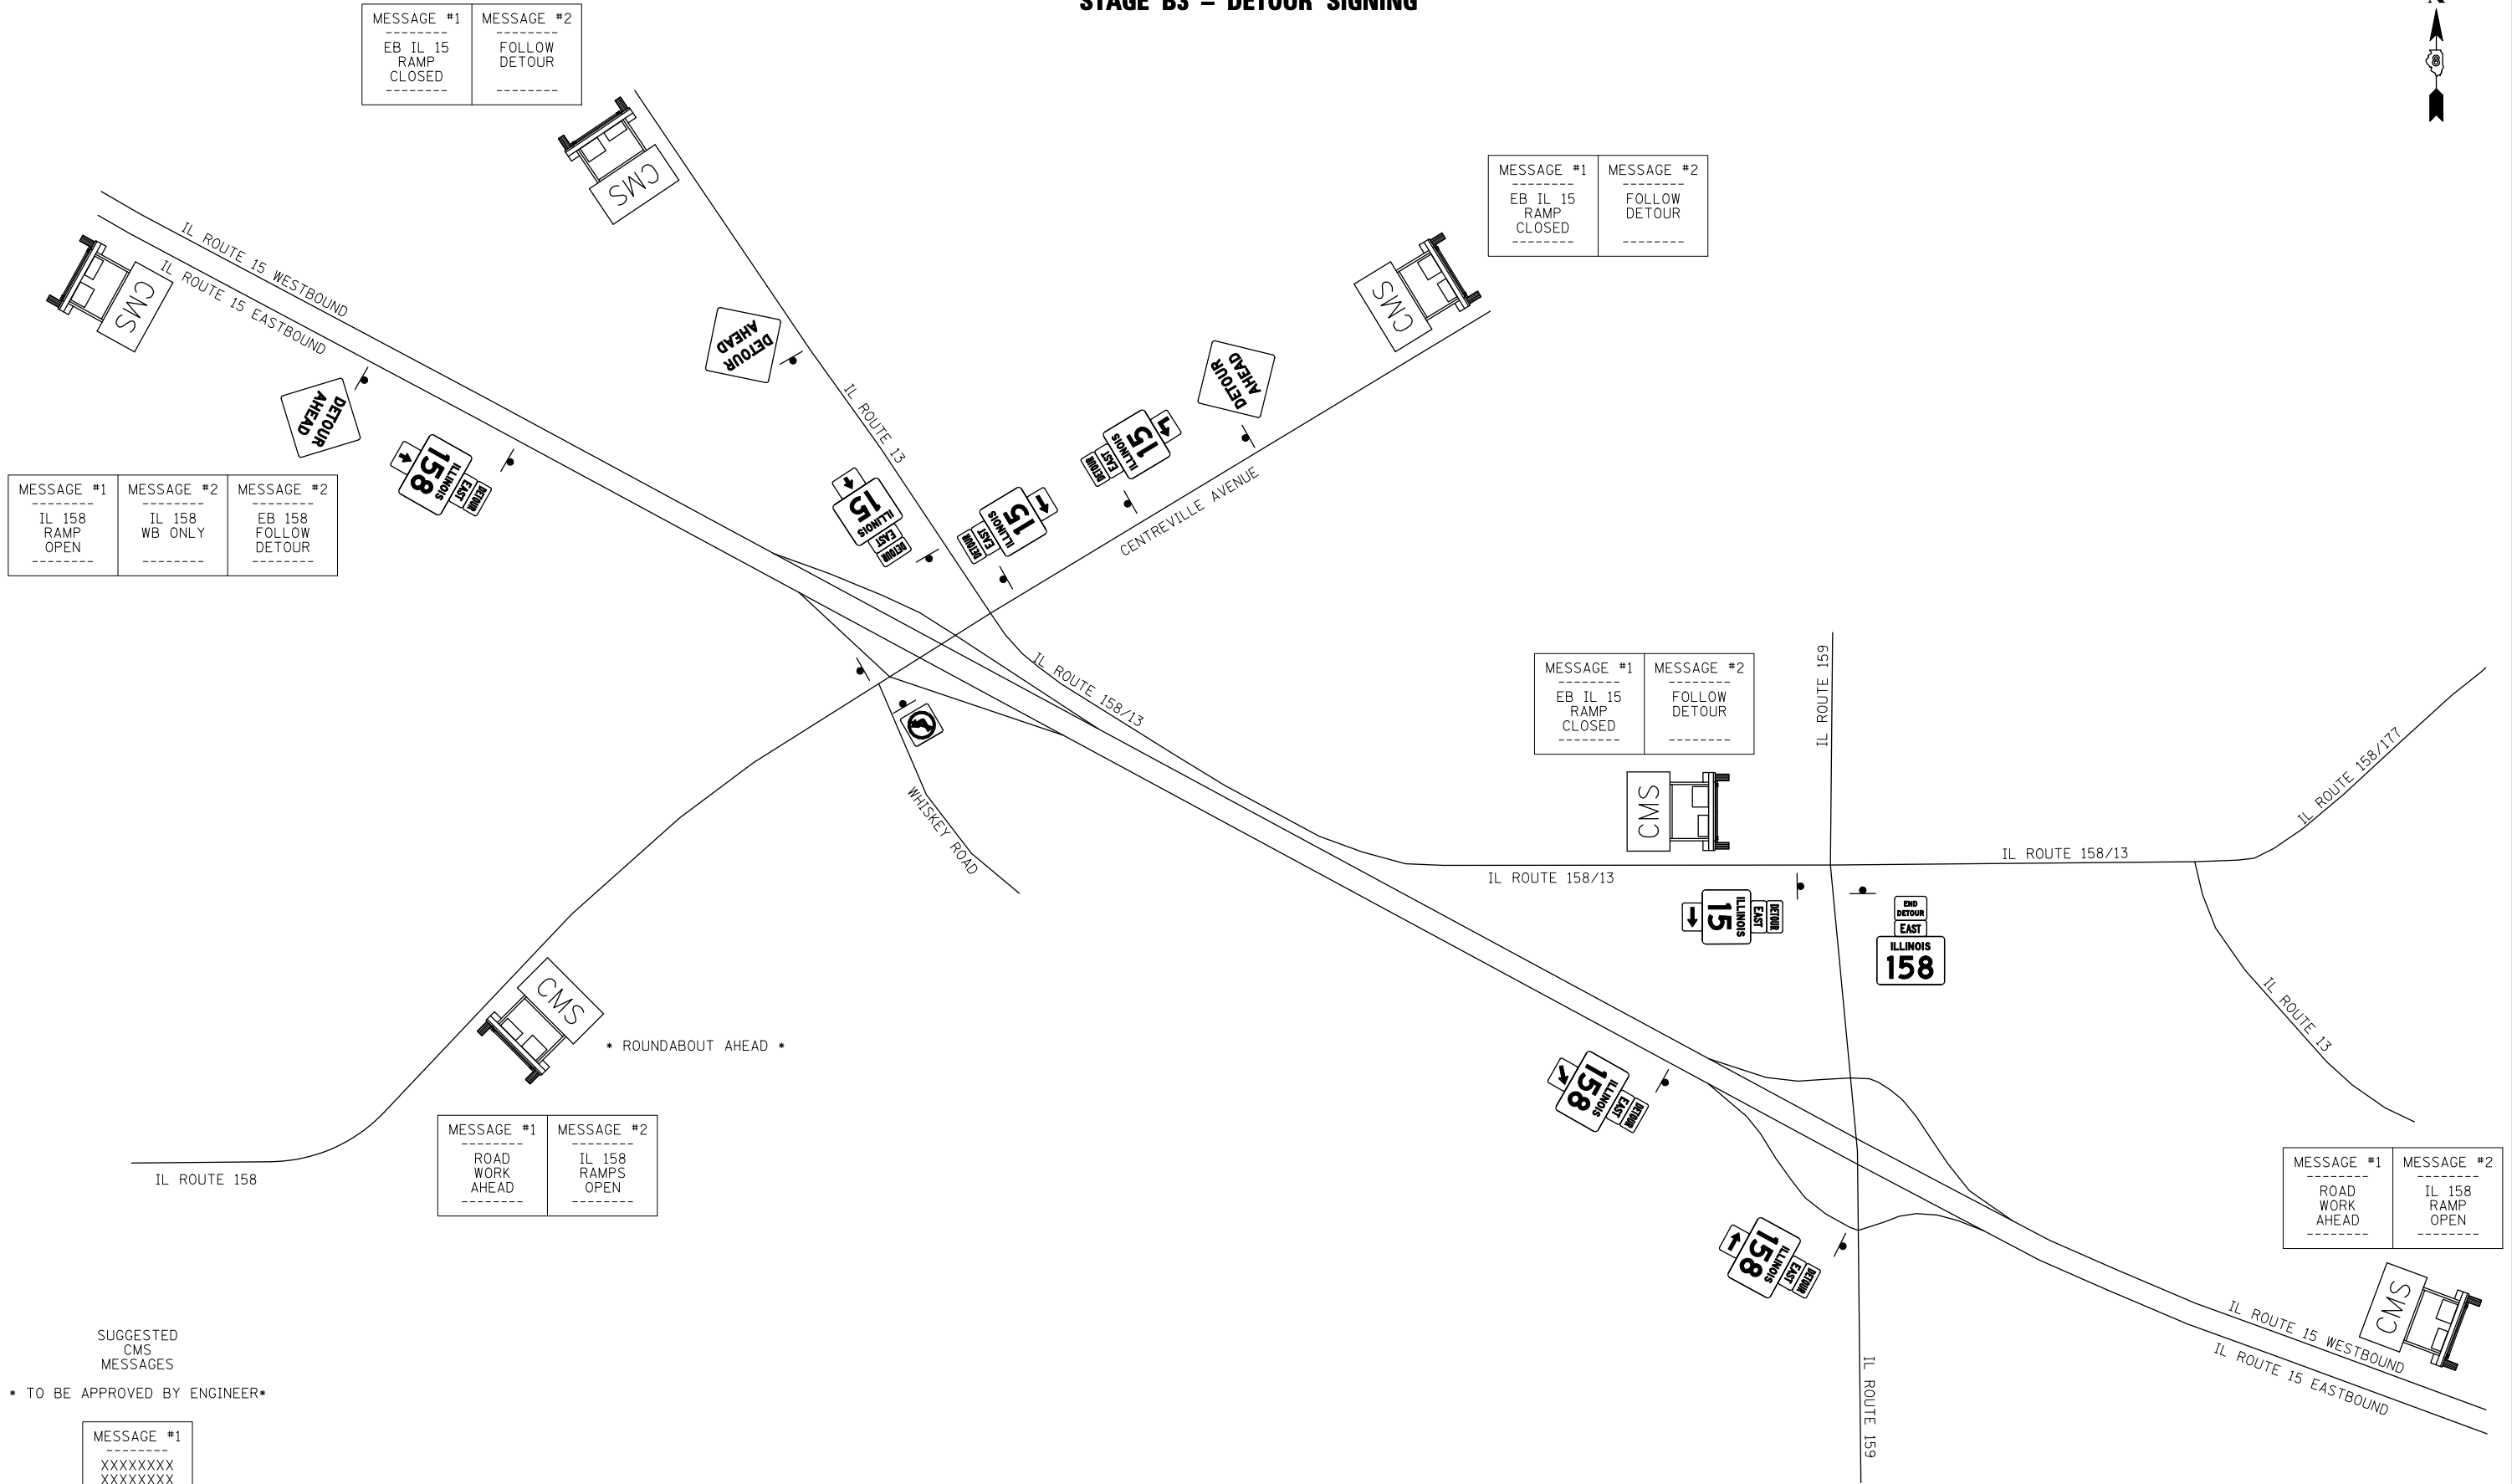

MESSAGE #1	MESSAGE #2	MESSAGE #2
IL 158 RAMP OPEN	IL 158 WB ONLY	EB 158 FOLLOW DETOUR

MESSAGE #1	MESSAGE #2
EB IL 15 RAMP CLOSED	FOLLOW DETOUR

MESSAGE #1	MESSAGE #2
EB IL 15 RAMP CLOSED	FOLLOW DETOUR

MESSAGE #1	MESSAGE #2
EB IL 15 RAMP CLOSED	FOLLOW DETOUR

MESSAGE #1	MESSAGE #2
ROAD WORK AHEAD	IL 158 RAMP OPEN

MESSAGE #1	MESSAGE #2
ROAD WORK AHEAD	IL 158 RAMP OPEN

SUGGESTED CMS MESSAGES

* TO BE APPROVED BY ENGINEER*

MESSAGE #1
XXXXXXXXXX
XXXXXXXXXX
XXXXXXXXXX

NOT TO SCALE

LAST SAVED = 2/20/2012
 PEN TABLE = V8-HA-141
 PLOT DRIVER = TR-18pdf-Block-Half.plt

FILE NAME =	USER NAME = beriechmann	DESIGNED -	REVISED -
1:\0906600\0906603\cad\plans\031-0876006-Sht-Staging-Detours.dgn		DRAWN -	REVISED -
PLOT SCALE = 100.0000' / IN.		CHECKED -	REVISED -
PLOT DATE = 3/20/2012 4:11:44 PM		DATE -	REVISED -

STATE OF ILLINOIS
 DEPARTMENT OF TRANSPORTATION



DETOUR ROUTE PLANS
 STAGE B3 - DETOUR SIGNING

① F.A.P. RTE 809 / F.A.U. RTE 9251 / F.A.U. RTE 9269			
F.A. RTE.	SECTION	COUNTY	TOTAL SHEETS
①	135-N	ST. CLAIR	206
			SHEET NO. 65
CONTRACT NO. 76D06			
ILLINOIS FED. AID PROJECT			

SCALE: NONE SHEET NO. 15 OF 23 SHEETS STA. TO STA.