


DATE	
BY	
SURVEYED	
PLOTTED	
TEMPLATE	
AREAS	
CHECKED	
FINAL SURVEY	
NOTE BOOK	
NO.	

DATE	
BY	
SURVEYED	
PLOTTED	
TEMPLATE	
AREAS	
CHECKED	
ORIGINAL SURVEY	
NOTE BOOK	
NO.	

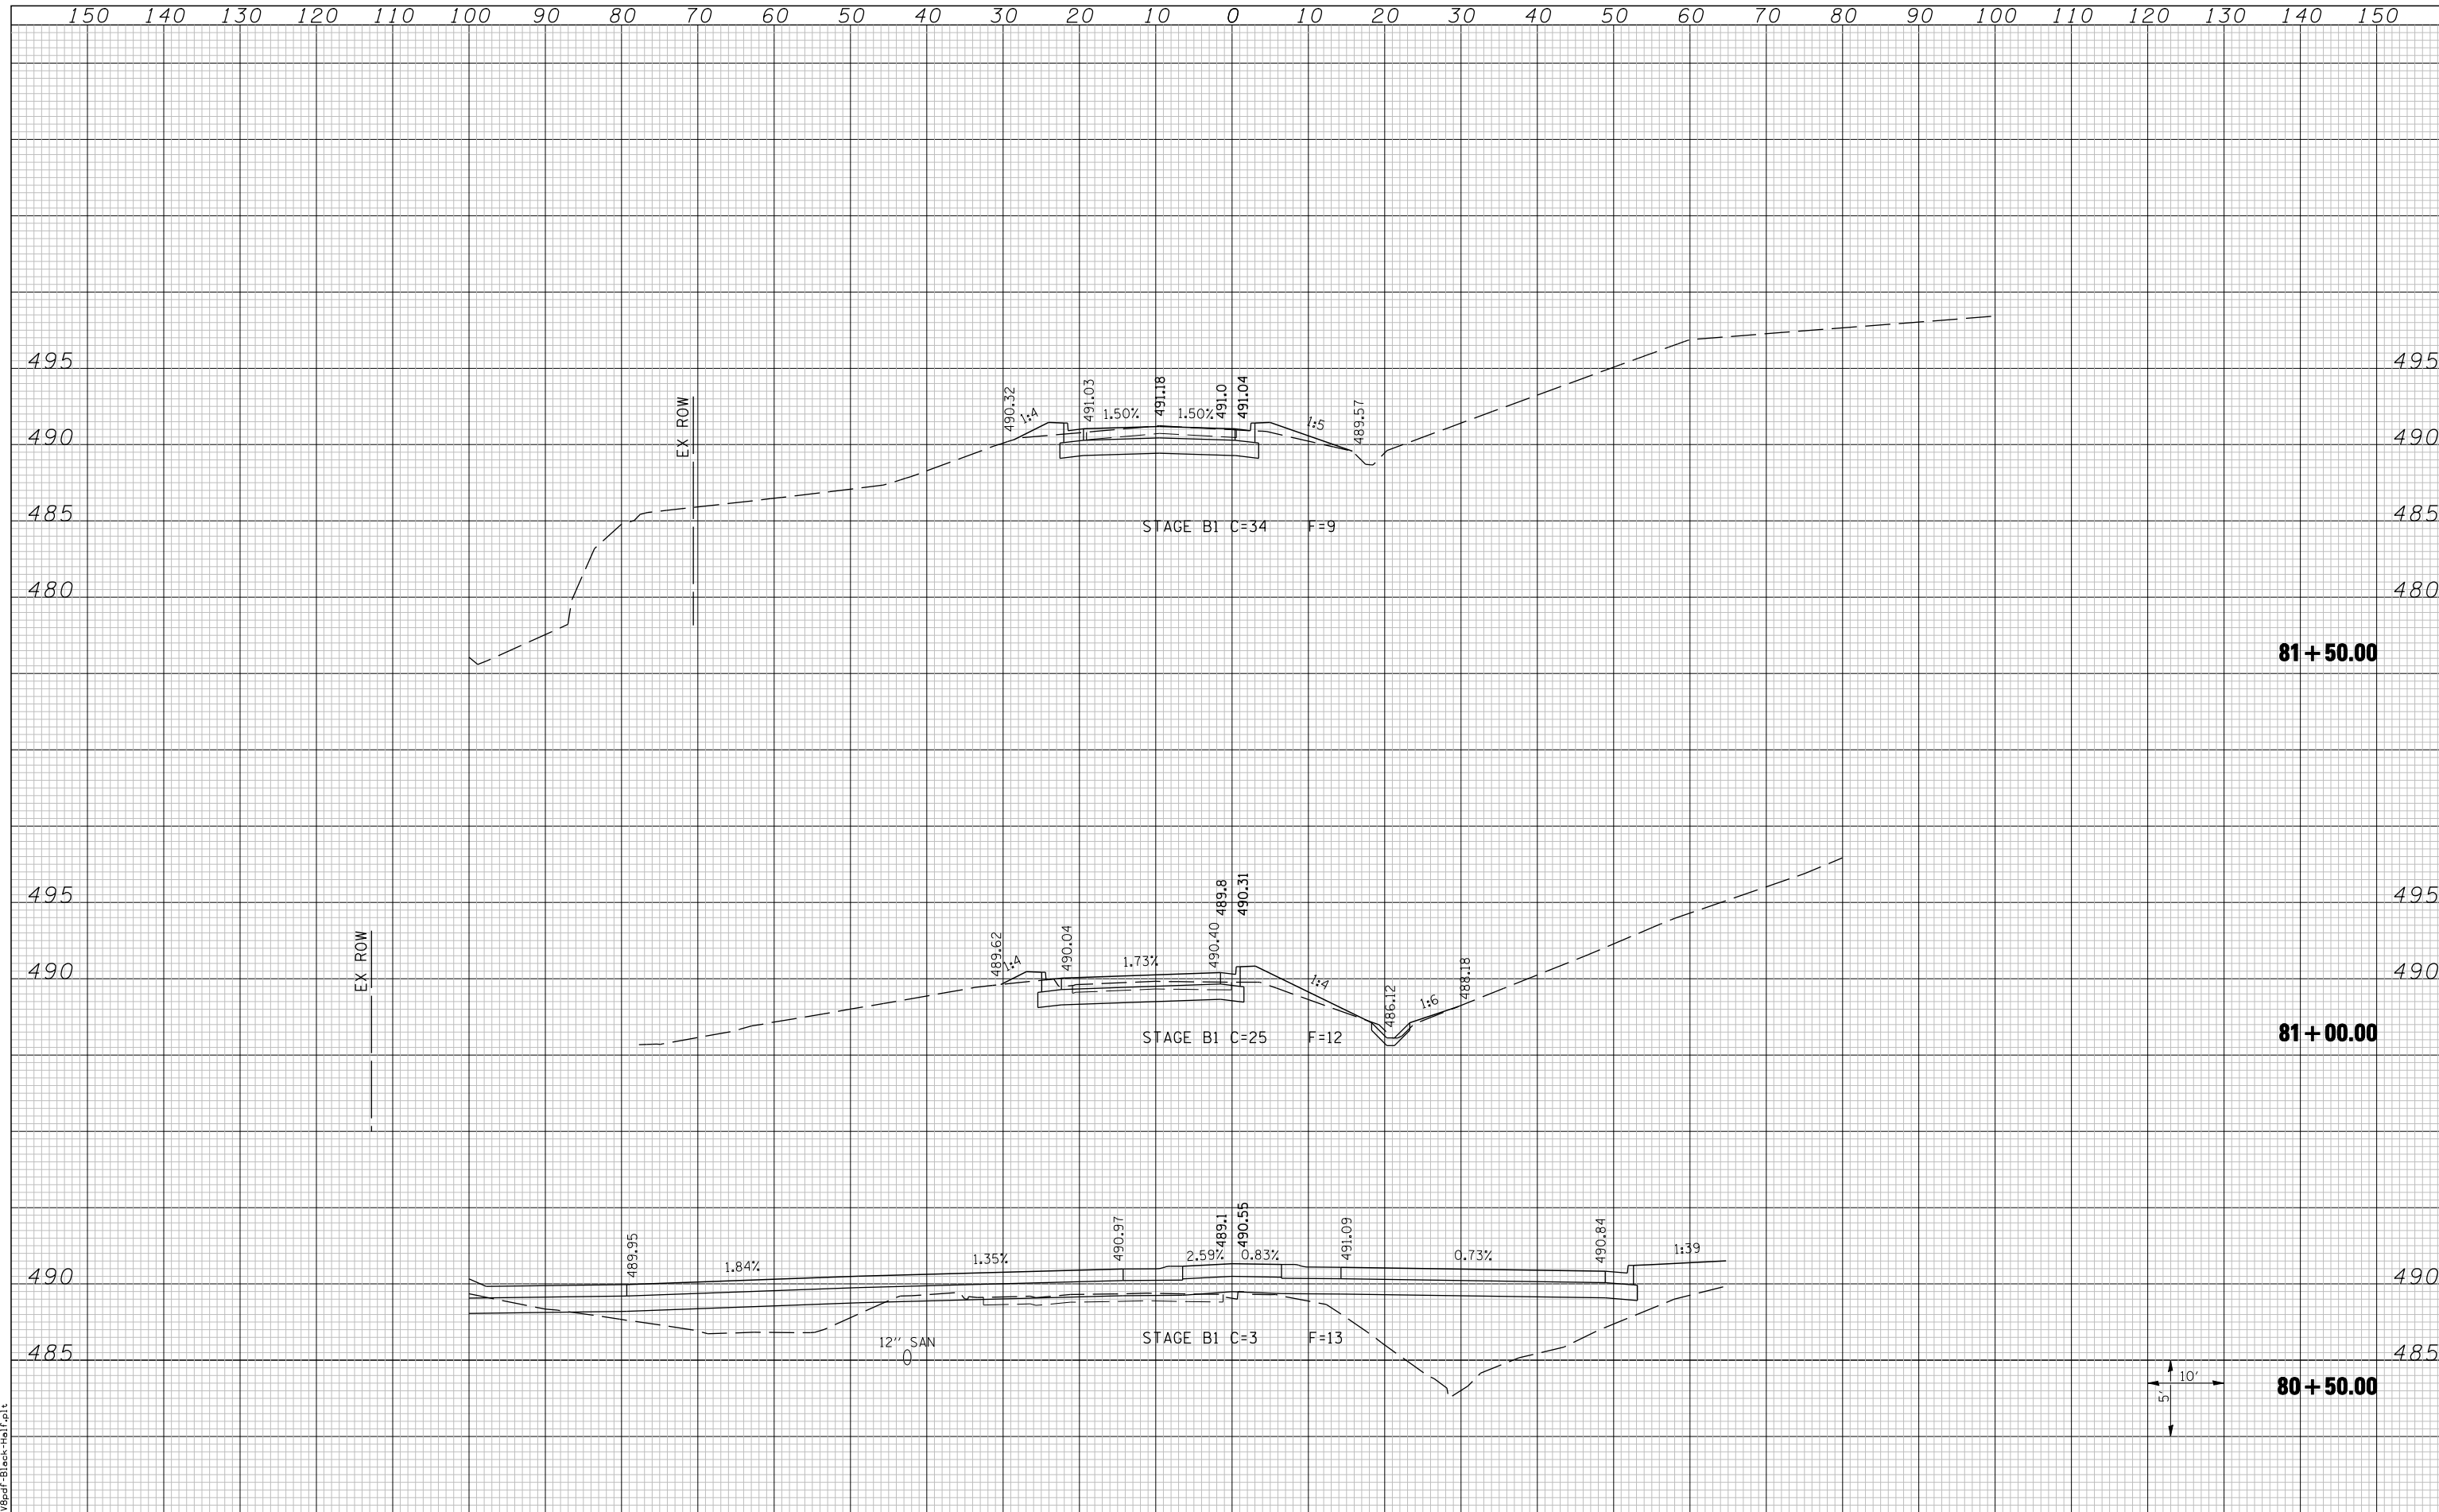

LAST SAVED = 3/20/2012  
 PEN TABLE = 10-Half-103  
 PLOT DRIVER = P:\385d\FBlack-Half.plt

FILE NAME =	USER NAME = beriechmann	DESIGNED -	REVISED -	<b>STATE OF ILLINOIS</b> <b>DEPARTMENT OF TRANSPORTATION</b>		<b>CROSS SECTIONS</b> EASTBOUND IL ROUTE 15 EXIT RAMP		F.A. RTE.	SECTION	COUNTY	TOTAL SHEETS	SHEET NO.
	h:\0906600\0906603\ced\t\plans\205-0876D06-SH-Xs5ht-IL15EB-Exit.dgn	DRAWN -	REVISED -					①	135-N	ST. CLAIR	206	179
	PLOT SCALE = 20.0000' / IN.	CHECKED -	REVISED -			① F.A.P. RTE 809 / F.A.U. RTE 9251		CONTRACT NO. 76D06				
	PLOT DATE = 3/20/2012 4:13:19 PM	DATE -	REVISED -			/ F.A.U. RTE 9269 ILLINOIS FED. AID PROJECT						