


DATE	
BY	
FINAL SURVEY NO.	
SURVEYED PLOTTED AREAS CHECKED	
TEMPLATE	
NOTE BOOK	
AREAS CHECKED	

DATE	
BY	
ORIGINAL SURVEY NO.	
SURVEYED PLOTTED AREAS CHECKED	
TEMPLATE	
NOTE BOOK	
AREAS CHECKED	

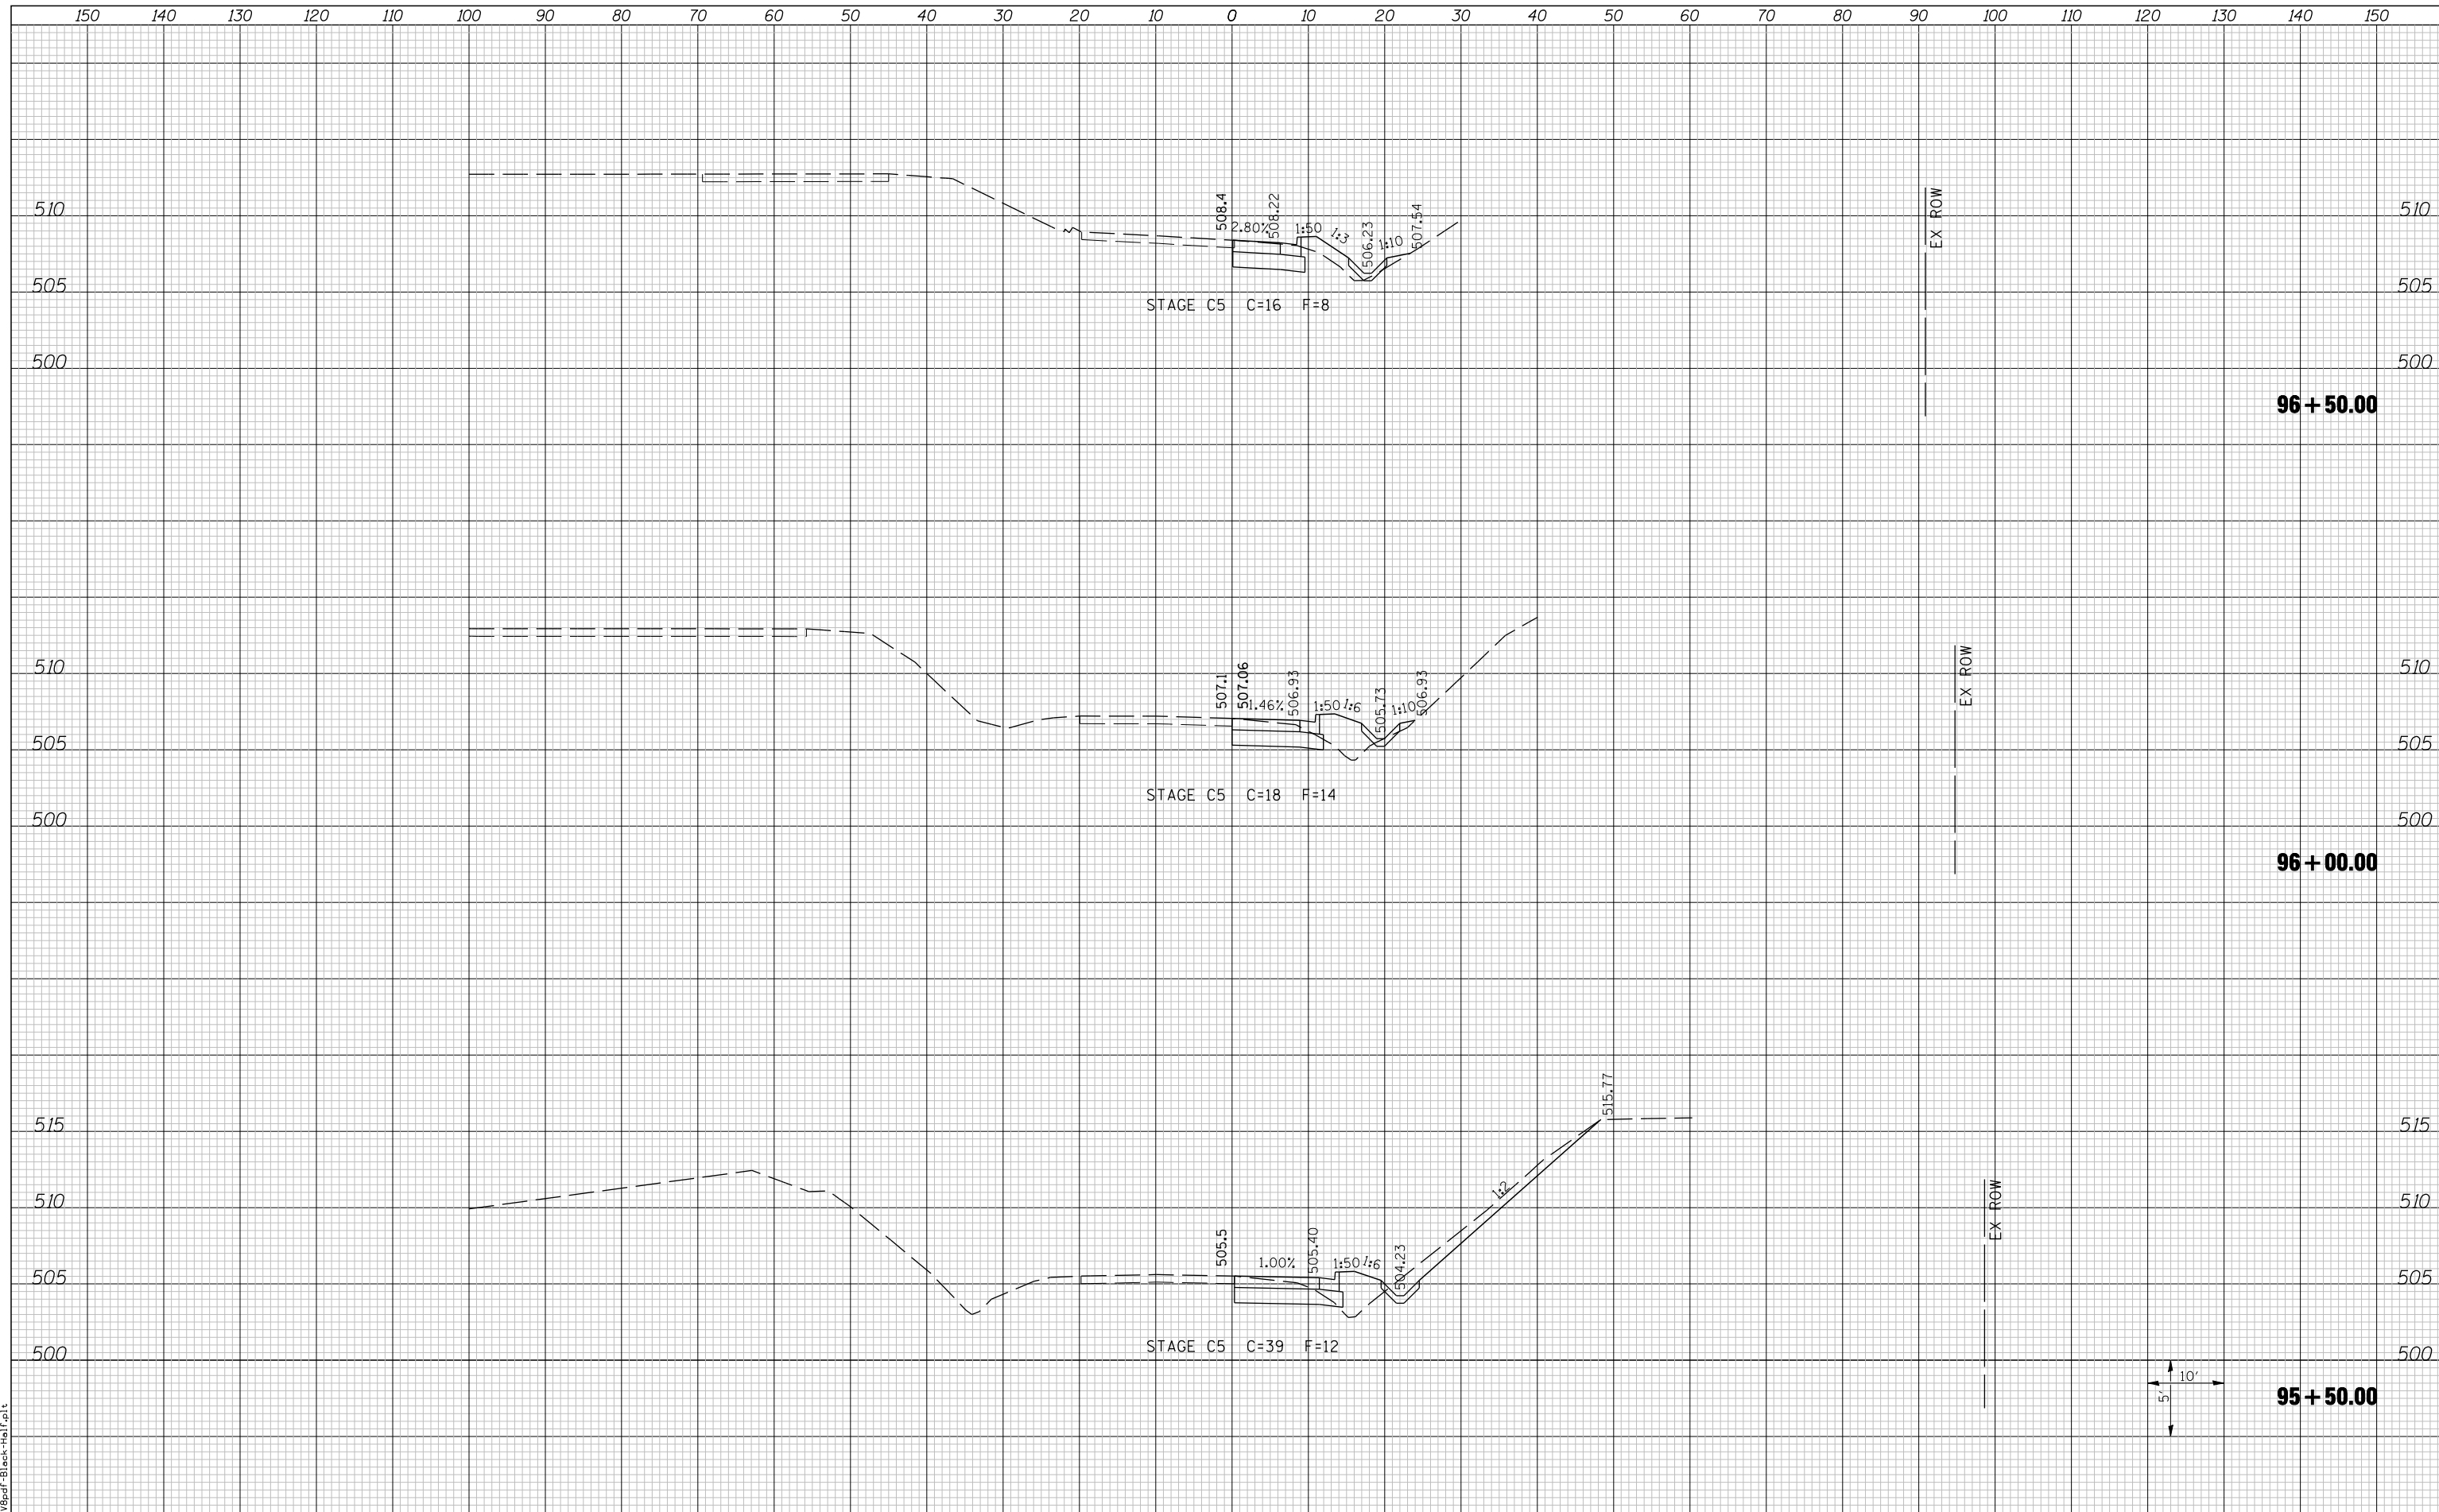

LAST SAVED = 3/20/2012
 PEN TABLE = 10-Hor-1-03
 PLOT DRIVER = P:\3d\p1-black-hor-1.plt

FILE NAME =	USER NAME = beriechmann	DESIGNED -	REVISED -
		DRAWN -	REVISED -
		CHECKED -	REVISED -
		DATE -	REVISED -

**STATE OF ILLINOIS
 DEPARTMENT OF TRANSPORTATION**



CROSS SECTIONS
 WESTBOUND IL ROUTE 15 ENTRANCE RAMP

F.A. RTE.	SECTION	COUNTY	TOTAL SHEETS	SHEET NO.
① F.A.P. RTE 809 / F.A.U. RTE 9251	135-N	ST. CLAIR	206	184
/ F.A.U. RTE 9269 ILLINOIS FED. AID PROJECT			CONTRACT NO. 76D06	

SCALE: SHEET NO. 4 OF 5 SHEETS STA. 95+50.00 TO STA. 96+50.00