


DATE	
BY	
SURVEYED	
PLOTTED	
TEMPLATE	
AREAS	
CHECKED	
FINAL SURVEY	
NOTE BOOK	
NO.	

DATE	
BY	
SURVEYED	
PLOTTED	
TEMPLATE	
AREAS	
CHECKED	
ORIGINAL SURVEY	
NOTE BOOK	
NO.	

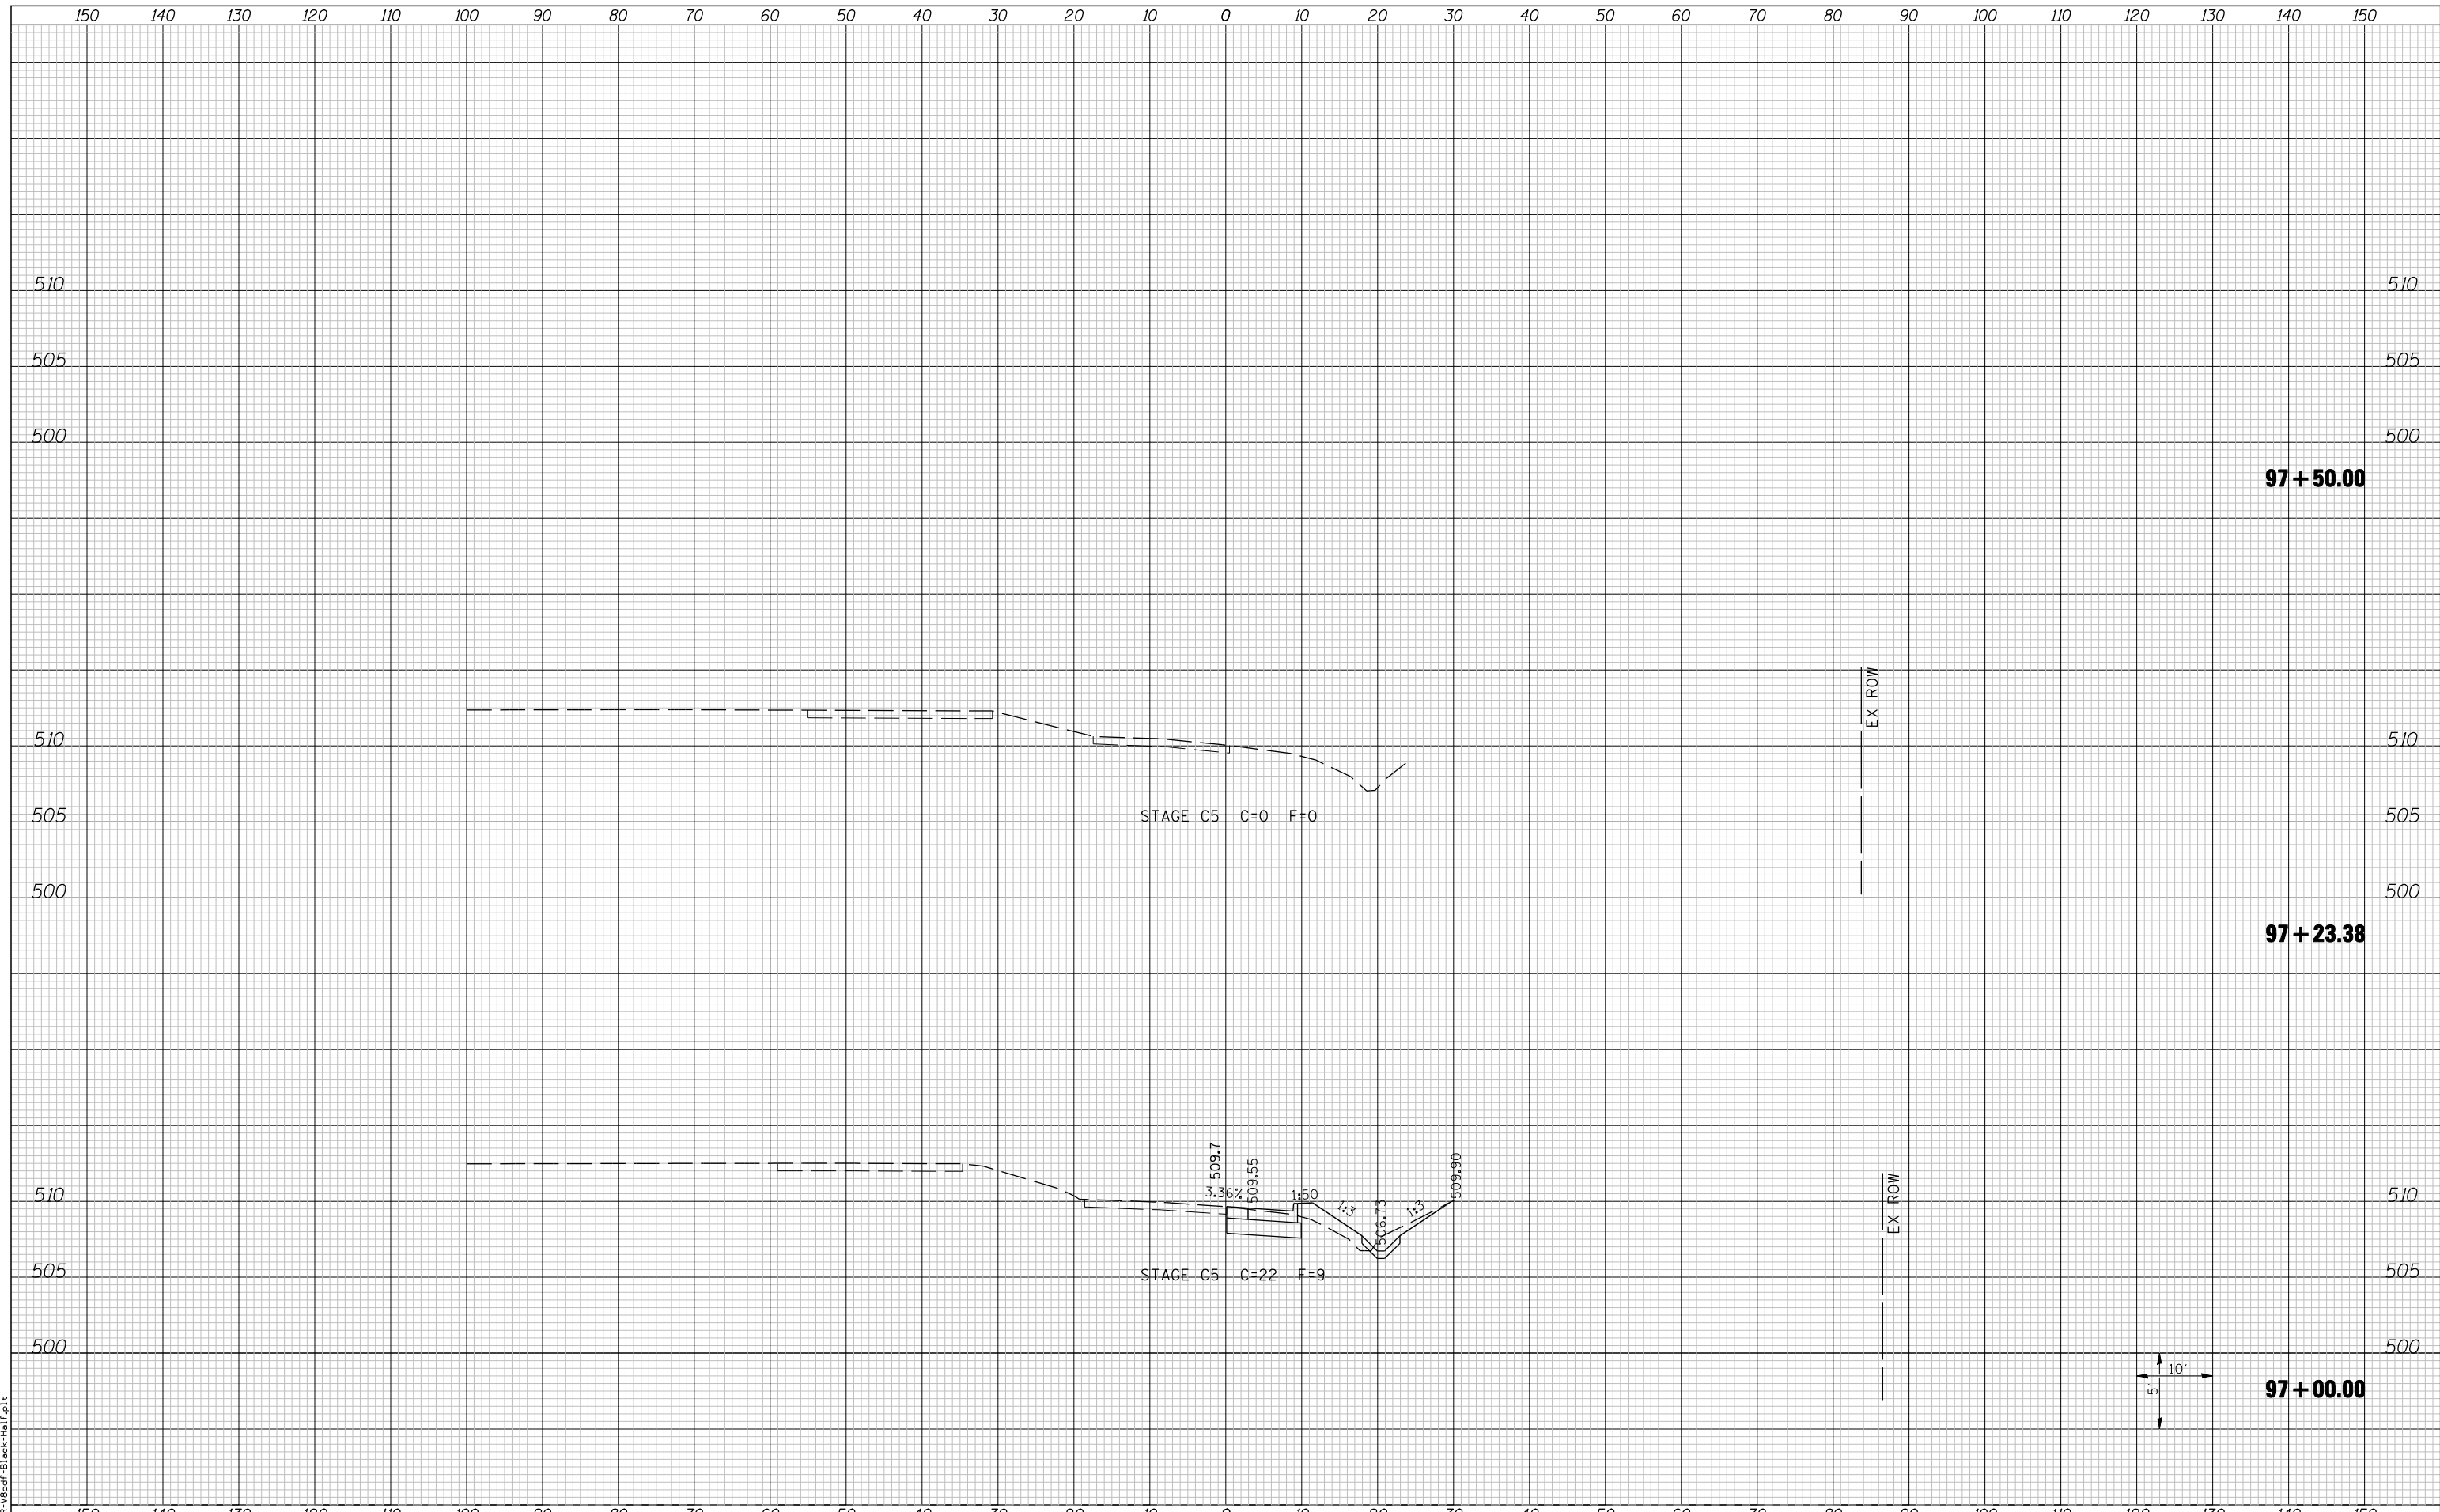

LAST SAVED = 3/20/2012
 PEN TABLE = 10-Half-10
 PLOT DRIVER = P:\3rdP\Black-Half.plt

FILE NAME =	USER NAME = beriechmann	DESIGNED -	REVISED -
		DRAWN -	REVISED -
		CHECKED -	REVISED -
		DATE -	REVISED -

STATE OF ILLINOIS
DEPARTMENT OF TRANSPORTATION



CROSS SECTIONS
 WESTBOUND IL ROUTE 15 ENTRANCE RAMP

F.A. RTE.	SECTION	COUNTY	TOTAL SHEETS	SHEET NO.
①	135-N	ST. CLAIR	206	185
① F.A.P. RTE 809 / F.A.U. RTE 9251			CONTRACT NO. 76D06	
/ F.A.U. RTE 9269 ILLINOIS FED. AID PROJECT				

SCALE: SHEET NO. 5 OF 5 SHEETS STA. 97+00.00 TO STA. 97+23.38