
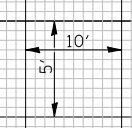


DATE	
BY	
ORIGINAL SURVEY	
SURVEYED	
PLOTTED	
TEMPLATE	
AREAS	
CHECKED	
NO.	

DATE	
BY	
ORIGINAL SURVEY	
SURVEYED	
PLOTTED	
TEMPLATE	
AREAS	
CHECKED	
NO.	

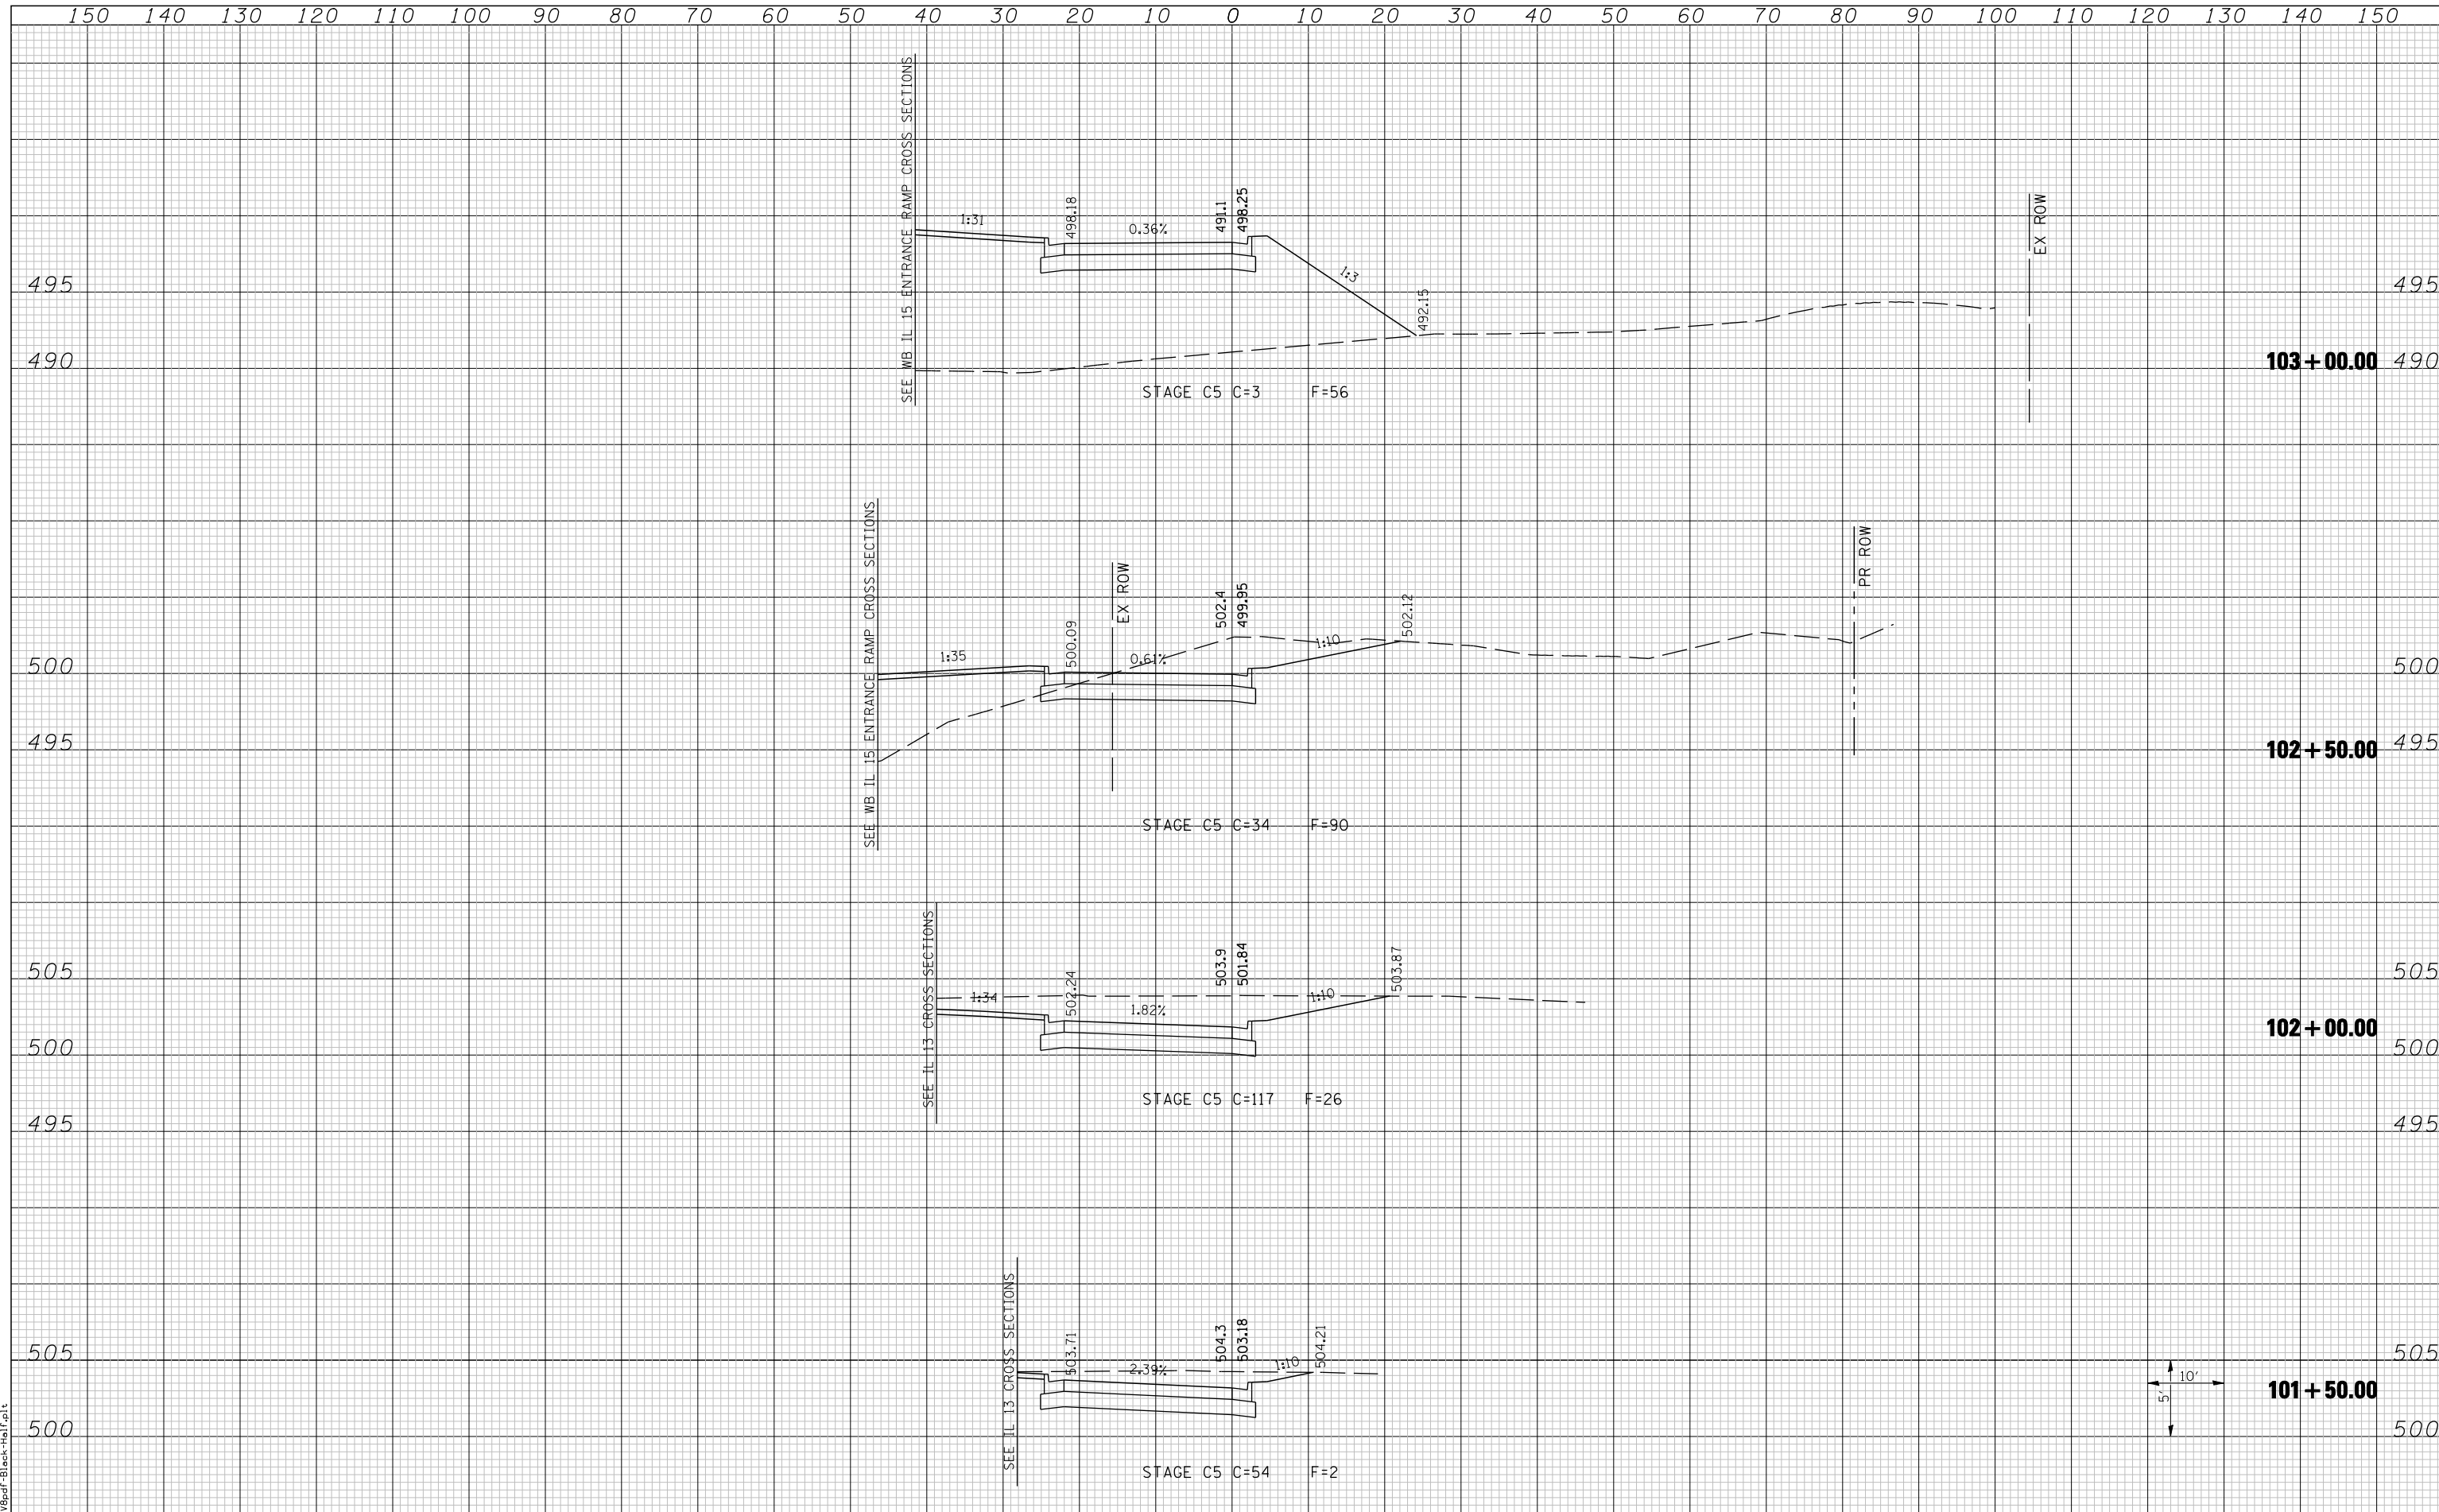

LAST SAVED = 3/20/2012
 PEN TABLE = 10-Helit-103
 PLOT DRIVER = P:\3dplot\Black-Helit.plt

FILE NAME =	USER NAME = beriechmann	DESIGNED -	REVISED -	STATE OF ILLINOIS DEPARTMENT OF TRANSPORTATION	HORNER & SHIRIN, INC ENGINEERS	CROSS SECTIONS		F.A. RTE.	SECTION	COUNTY	TOTAL SHEETS	SHEET NO.	
		DRAWN -	REVISED -			IL ROUTE 13 TO WB IL ROUTE 15 ENTRANCE RAMP BYPASS		①	135-N	ST. CLAIR	206	196	
		CHECKED -	REVISED -			SCALE:	SHEET NO. 1 OF 2 SHEETS	①	F.A.P. RTE 809 / F.A.U. RTE 9251	CONTRACT NO.	76D06		
		DATE -	REVISED -				STA. 101+50.00 TO STA. 103+00.00		/ F.A.U. RTE 9269 ILLINOIS	FED. AID PROJECT			