


| | |
|-----------|--|
| DATE | |
| BY | |
| SURVEYED | |
| PLOTTED | |
| TEMPLATE | |
| AREAS | |
| CHECKED | |
| FINL | |
| SURVEY | |
| NOTE BOOK | |
| NO. | |

| | |
|-----------|--|
| DATE | |
| BY | |
| SURVEYED | |
| PLOTTED | |
| TEMPLATE | |
| AREAS | |
| CHECKED | |
| ORIGINAL | |
| SURVEY | |
| NOTE BOOK | |
| NO. | |

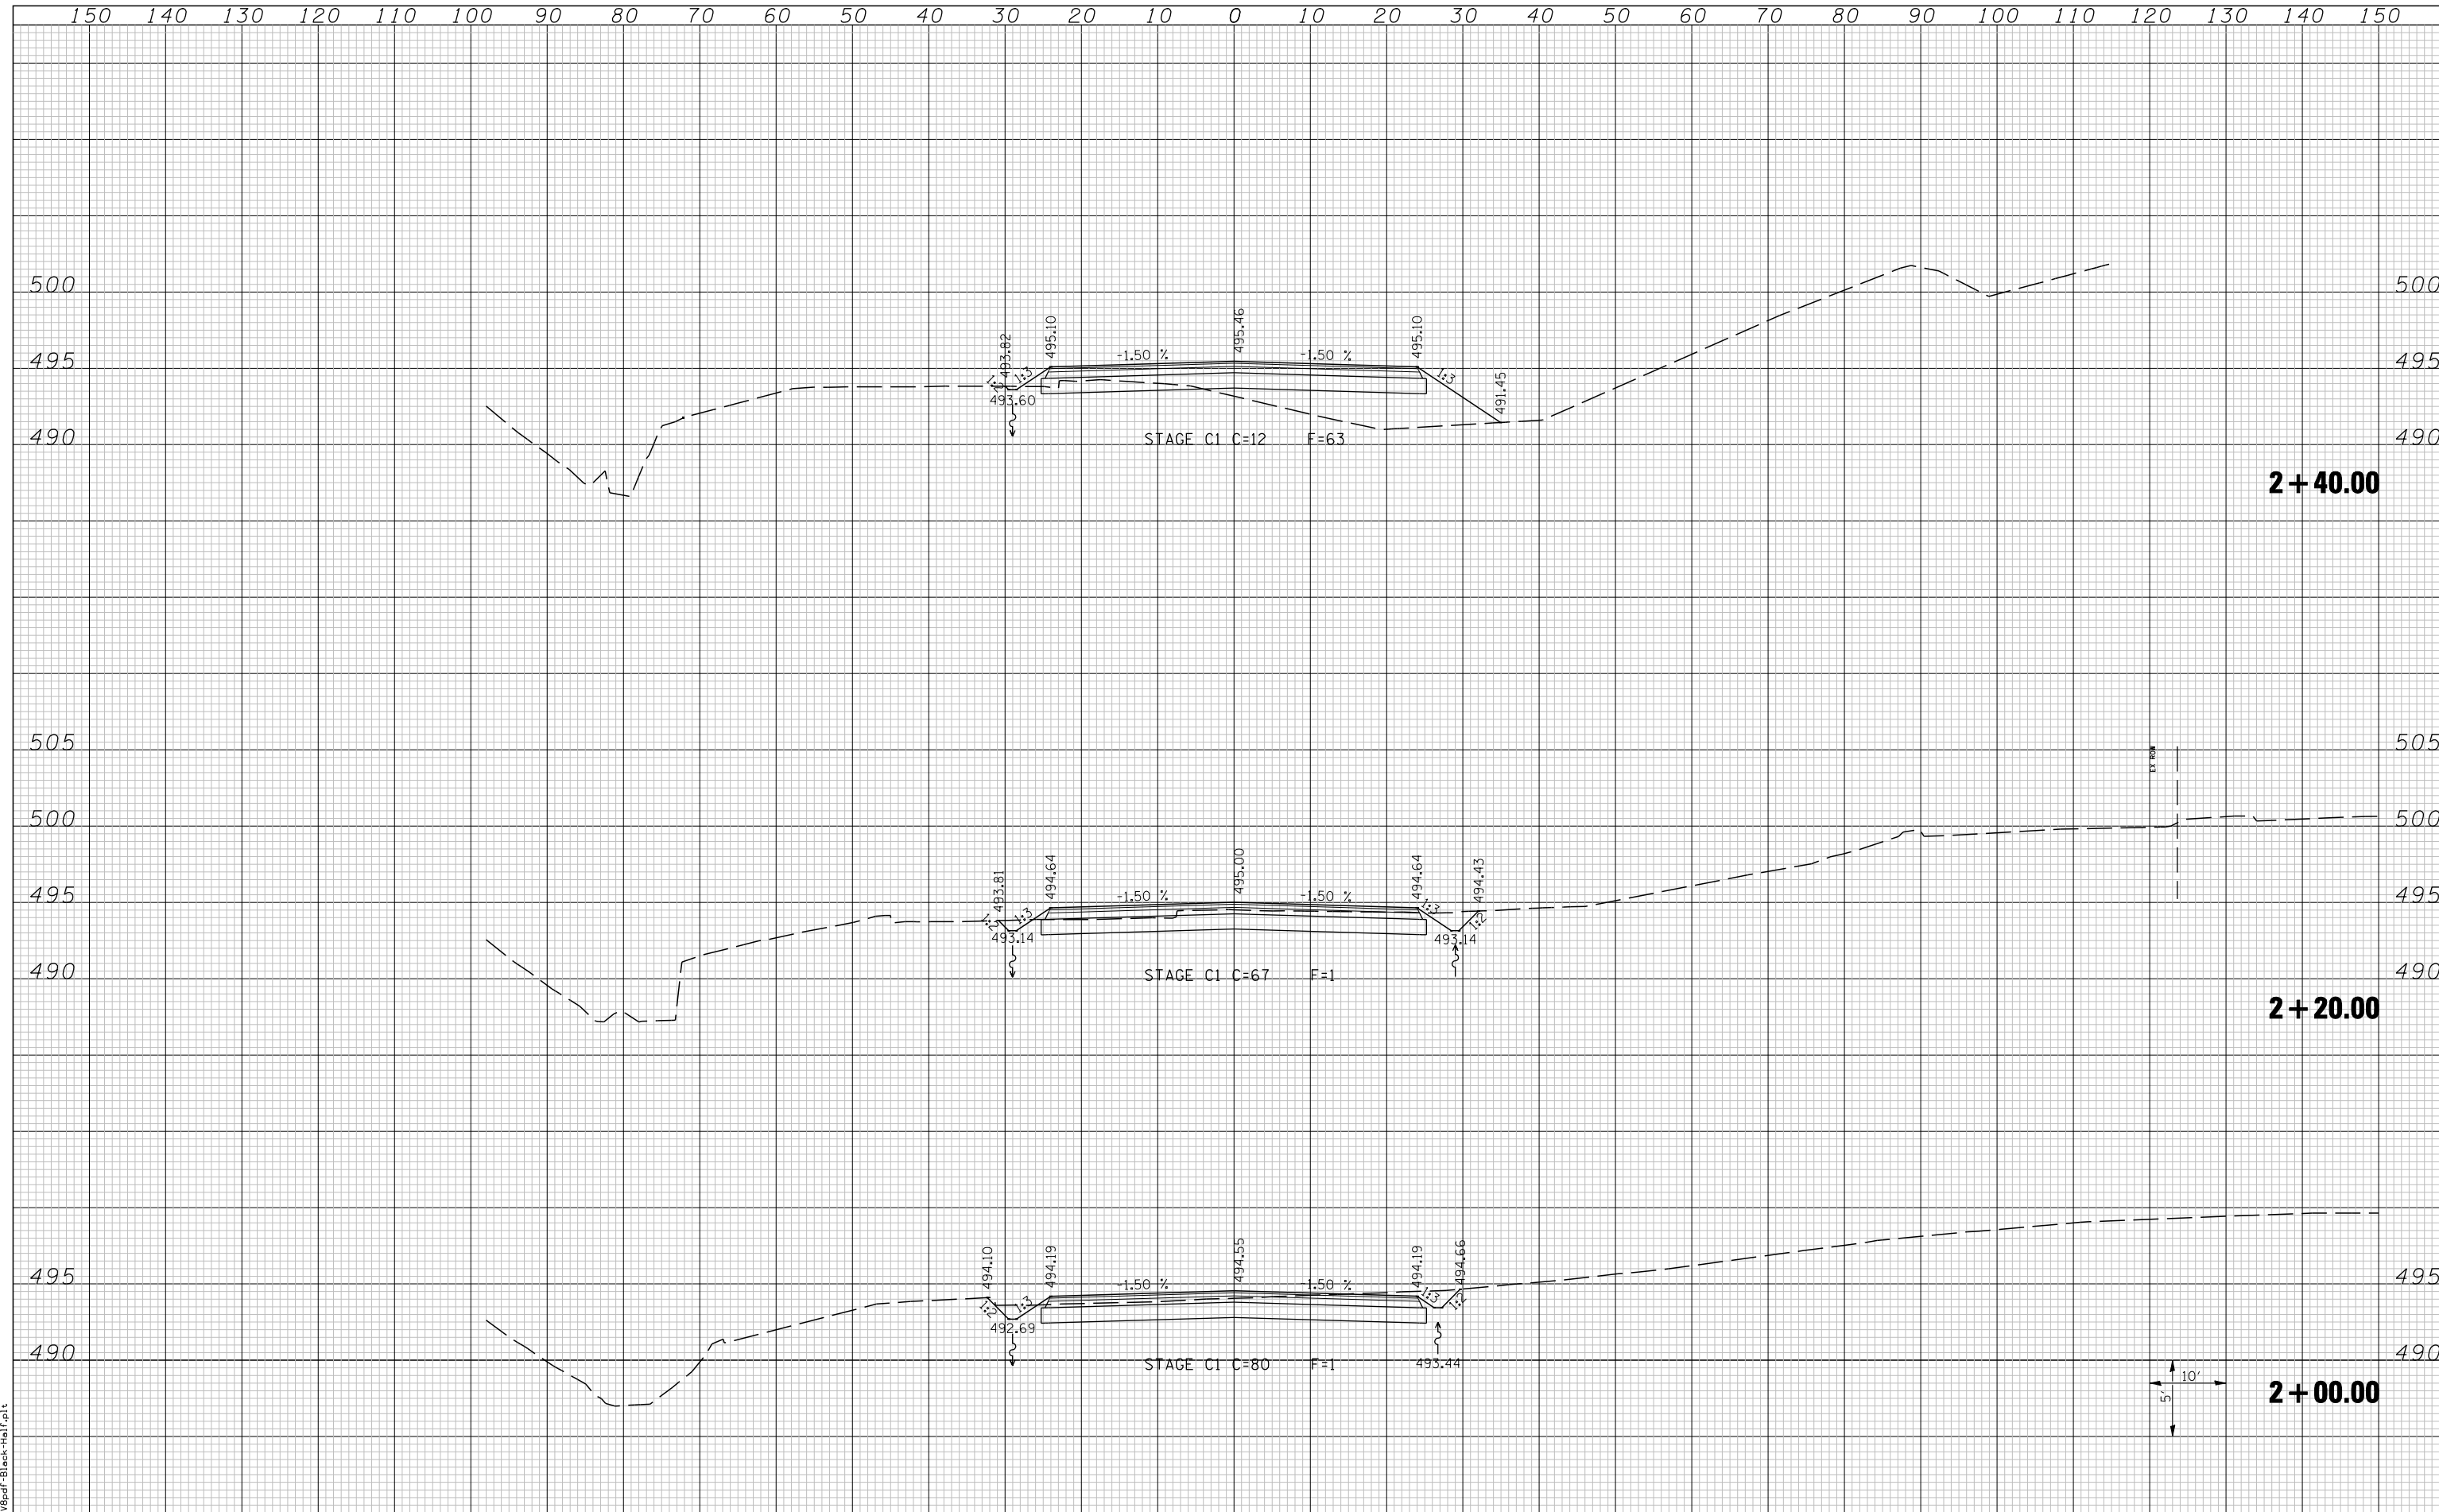

FILE NAME =
 LAST SAVED = 3/20/2012
 PLOT TABLE = 10-Half-103
 PLOT DRIVER = Tr-98pdf-Black-Half.plt

| | | | | | | | | | | | | |
|---------------------------------------|---|------------|-----------|---|--|---|----------------------------------|------------------------------|---------|--------|--------------|-----------|
| FILE NAME = | USER NAME = beriechmann | DESIGNED - | REVISED - | STATE OF ILLINOIS DEPARTMENT OF TRANSPORTATION | | CROSS SECTIONS | | F.A.P. RTE. | SECTION | COUNTY | TOTAL SHEETS | SHEET NO. |
| LAST SAVED = 3/20/2012 | h:\0906600\0906603\cad\t\plans\212-0876006-Shr-XsSh-MOT.dgn | DRAWN - | REVISED - | | | ① | 135-N | ST. CLAIR | 206 | 201 | | |
| PLOT TABLE = 10-Half-103 | PLOT SCALE = 20.0000' / IN. | CHECKED - | REVISED - | | | ① | F.A.P. RTE 809 / F.A.U. RTE 9251 | CONTRACT NO. 76D06 | | | | |
| PLOT DRIVER = Tr-98pdf-Black-Half.plt | PLOT DATE = 3/20/2012 4:13:39 PM | DATE - | REVISED - | | | / F.A.U. RTE 9269 ILLINOIS FED. AID PROJECT | | | | | | |
| | | | | SCALE: | | SHEET NO. 3 OF 8 SHEETS | | STA. 2+00.00 TO STA. 2+40.00 | | | | |