


DATE	
BY	
SURVEYED	
PLOTTED	
TEMPLATE	
AREAS	
CHECKED	
FINL	
SURVEY	
NOTE BOOK	
NO.	

DATE	
BY	
SURVEYED	
PLOTTED	
TEMPLATE	
AREAS	
CHECKED	
ORIGINAL	
SURVEY	
NOTE BOOK	
NO.	

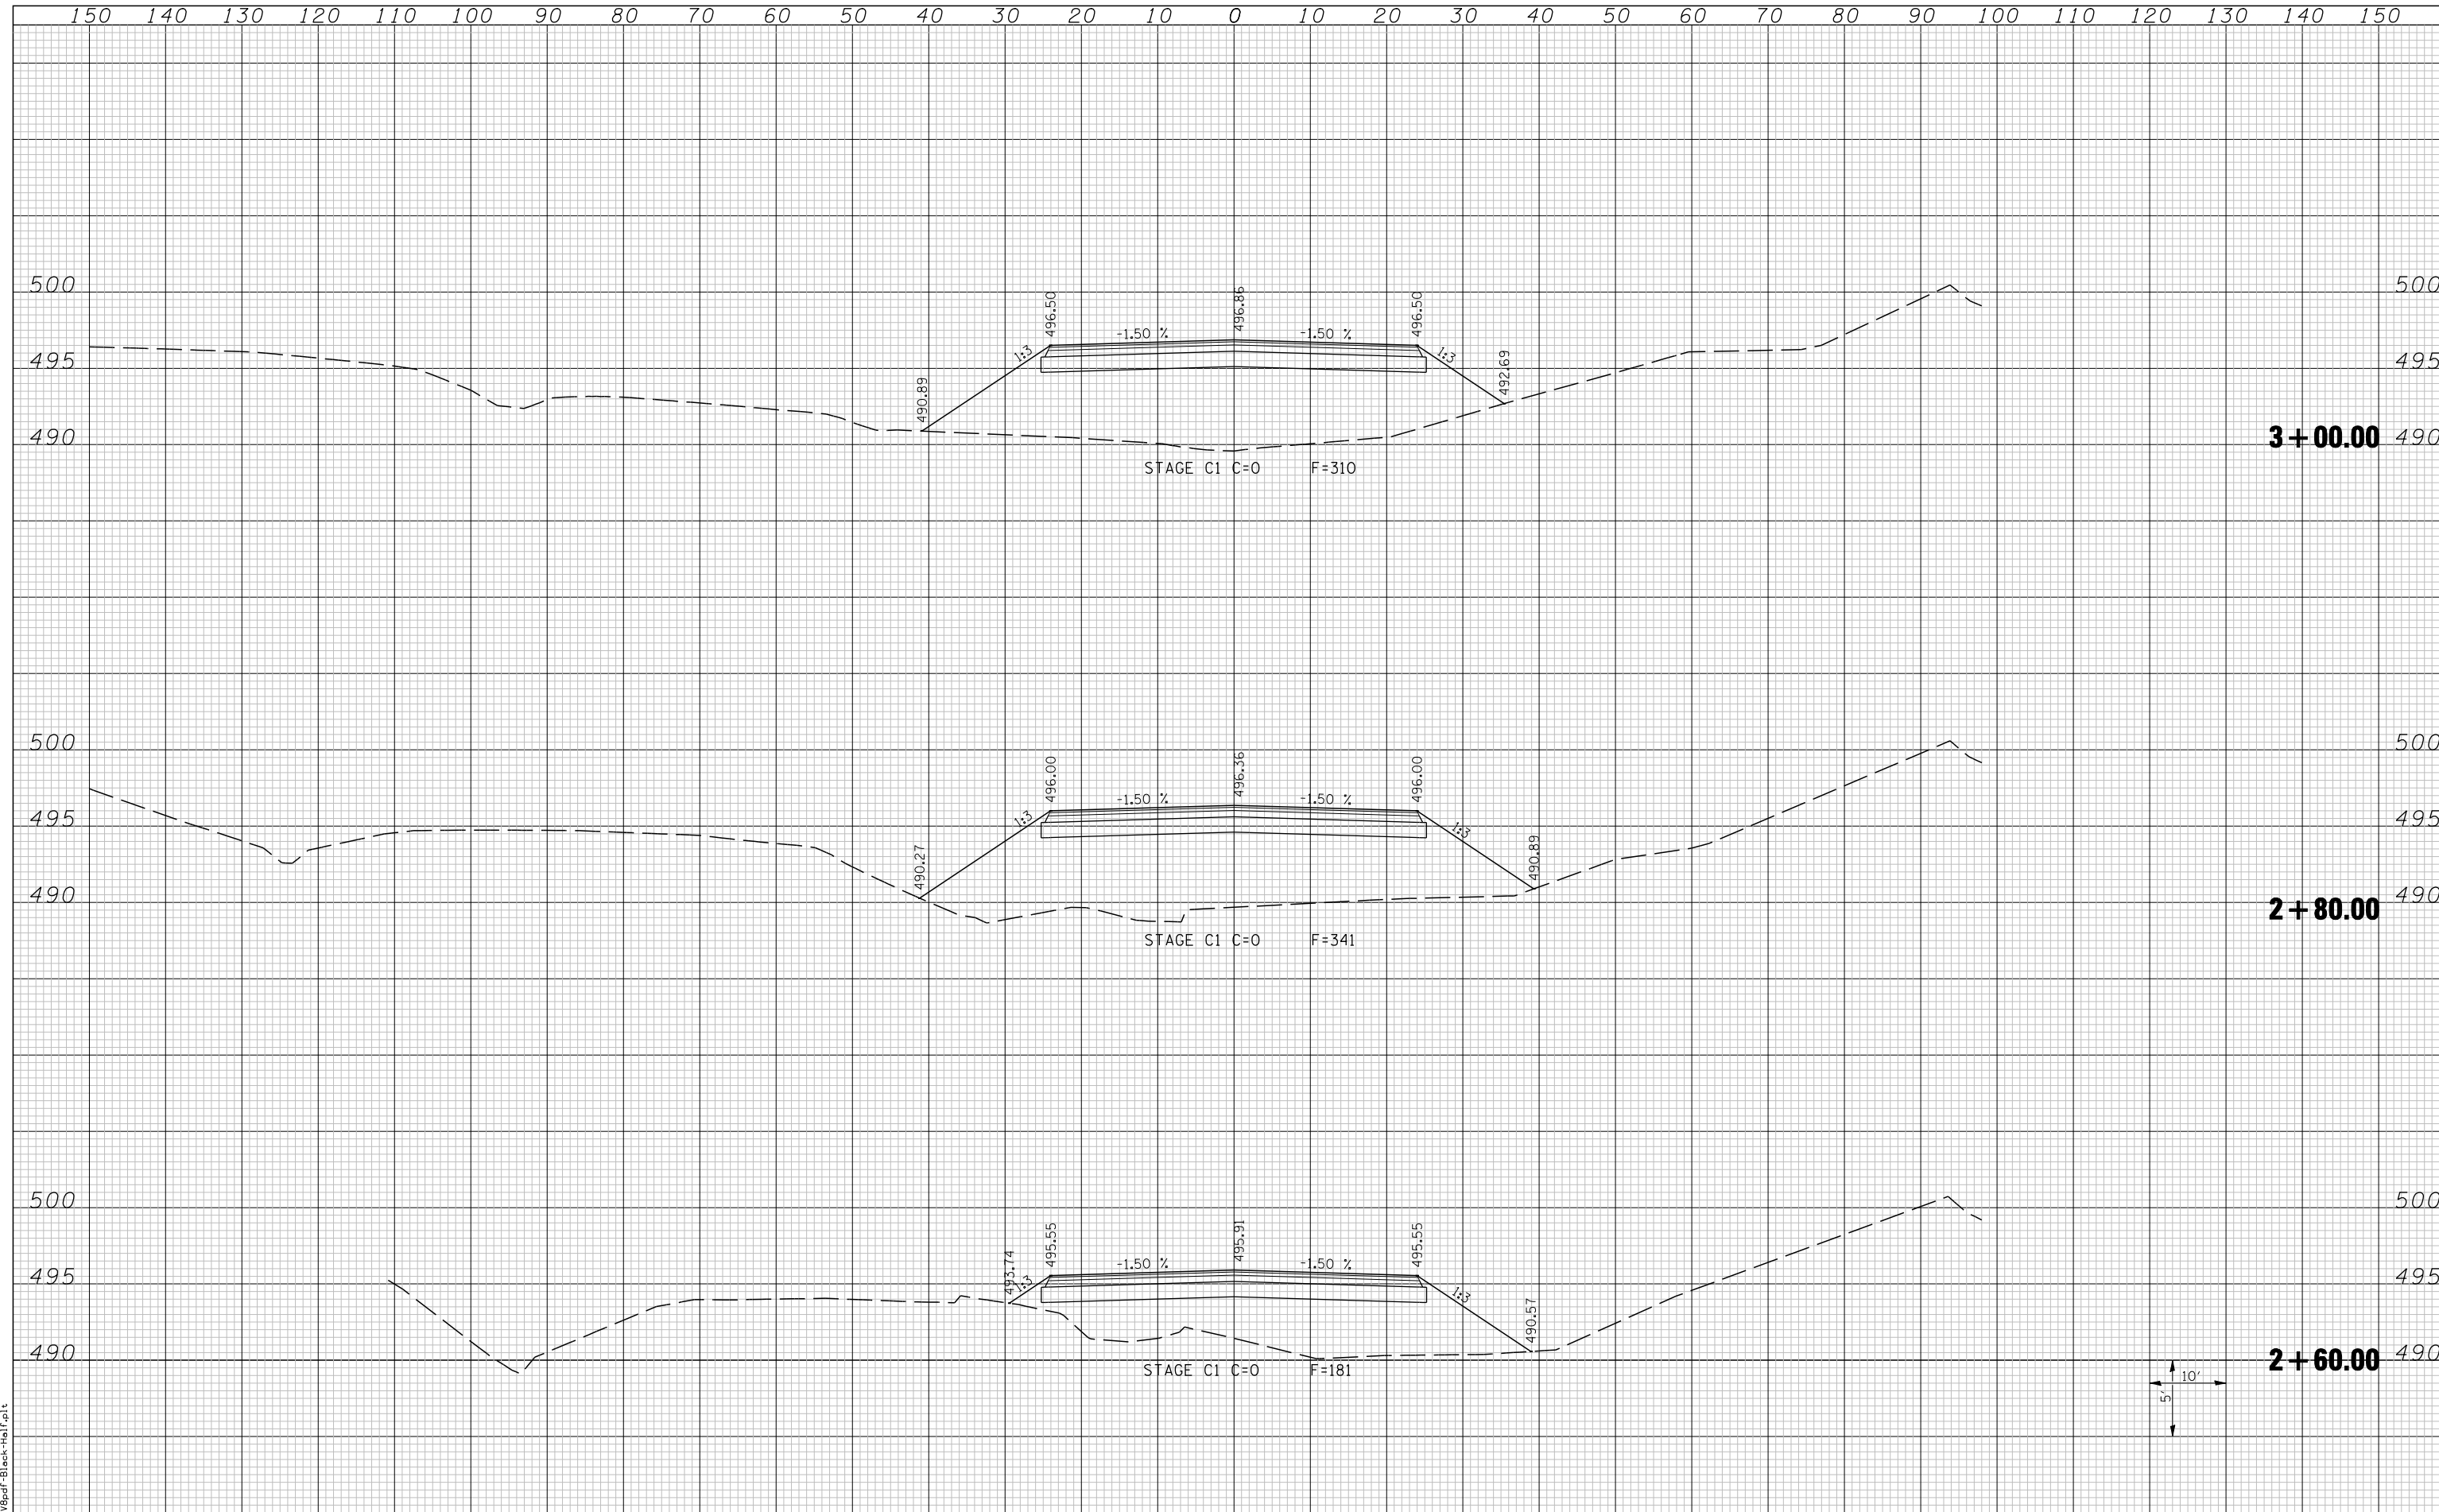

FILE NAME =
 LAST SAVED = 3/20/2012
 PEN TABLE = 10-Half-103
 PLOT DRIVER = P:\989d\FBlack-Half.plt

FILE NAME =	USER NAME = beriechmann	DESIGNED -	REVISIED -	STATE OF ILLINOIS DEPARTMENT OF TRANSPORTATION	HORNER & SHERIN, INC ENGINEERS	CROSS SECTIONS		F.A.P. RTE.	SECTION	COUNTY	TOTAL SHEETS	SHEET NO.
		DRAWN -	REVISIED -			135-N	ST. CLAIR	206	202			
		CHECKED -	REVISIED -			IL ROUTE 158 TEMPORARY RUNAROUND						
		DATE -	REVISIED -			① F.A.P. RTE 809 / F.A.U. RTE 9251 / F.A.U. RTE 9269 ILLINOIS FED. AID PROJECT						
		PLOT SCALE = 20.0000' / IN.		SCALE:	SHEET NO. 4 OF 8 SHEETS	STA. 2+60.00 TO STA. 3+00.00						