

THERMOPLASTIC PAVEMENT MARKING  
DOUBLE LINE - 4"  
YELLOW  
WITH  
RAISED REFLECTIVE PAVEMENT MARKER  
ONE WAY AMBER  
@40' CENTERS

THERMOPLASTIC PAVEMENT MARKING  
LINE - 4"  
10' - 30' SKIP DASH  
WHITE  
WITH  
RAISED REFELCTIVE PAVEMENT MARKER  
ONE-WAY CRYSTAL  
@80' CENTERS

THERMOPLASTIC PAVEMENT MARKING  
LINE - 12" DIAGONALS  
YELLOW  
@150' CENTERS (TYP.)


THERMOPLASTIC PAVEMENT MARKING  
LINE - 12" DIAGONALS  
YELLOW  
@30' CENTERS (TYP.)

THERMOPLASTIC PAVEMENT MARKING  
LINE - 4"  
WHITE

THERMOPLASTIC PAVEMENT MARKING  
LINE - 4"  
WHITE  
WITH  
RAISED REFELCTIVE PAVEMENT MARKER  
ONE-WAY CRYSTAL  
@40' CENTERS

MATCHLINE 285+00

MATCHLINE 291+00

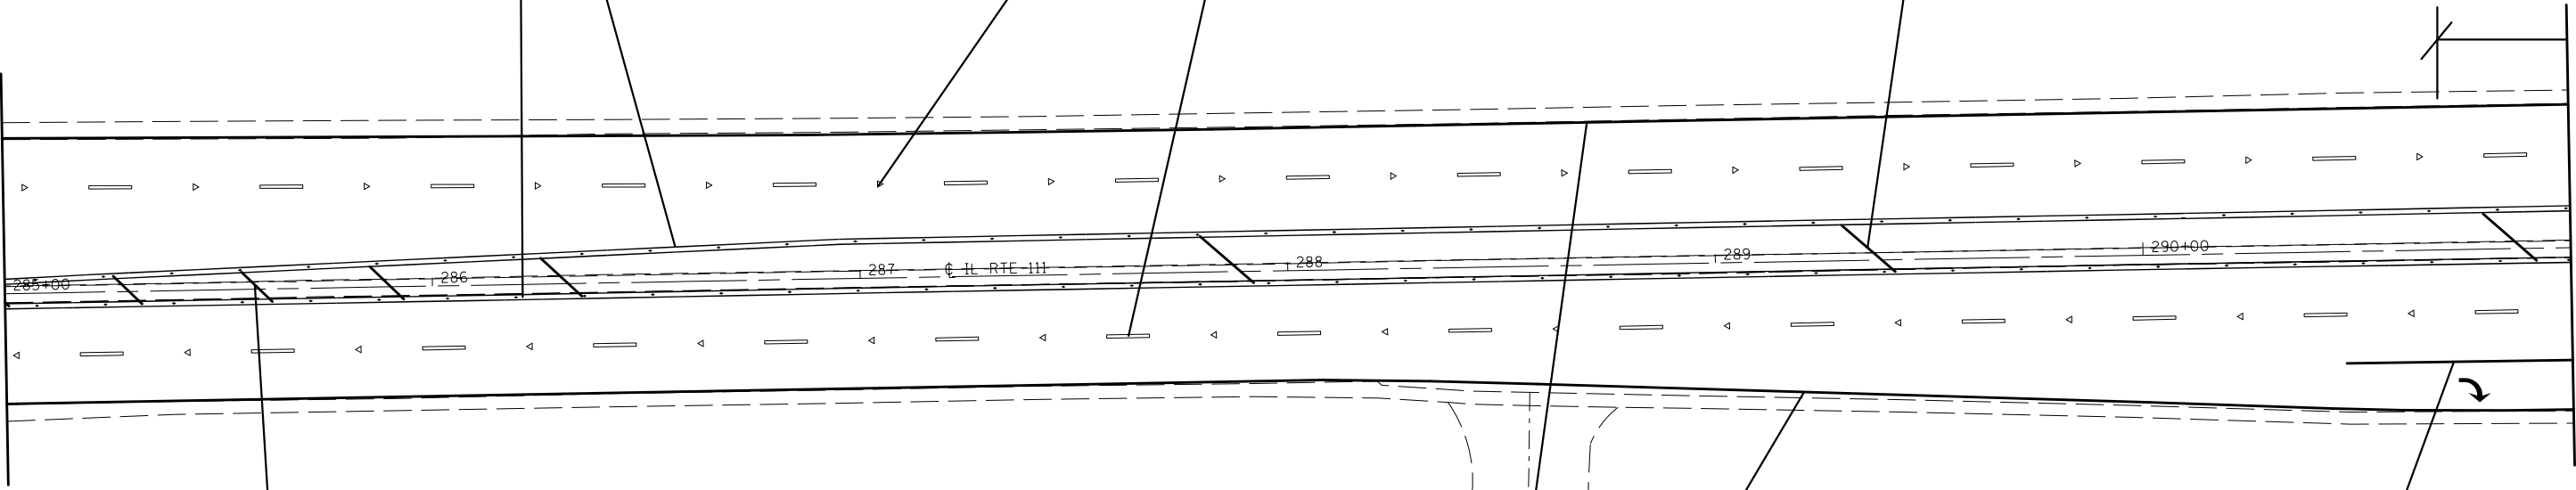

FILE NAME = c:\pwork\pwork\chidsl\d0251881\d876e85-sht-pvmk.dgn	USER NAME = chidsl		DESIGNED -	REVISED -	STATE OF ILLINOIS DEPARTMENT OF TRANSPORTATION	IL 111 PAVEMENT MARKING SHEET				F.A.P. RTE.	SECTION	COUNTY	TOTAL SHEETS	SHEET NO.
	DRAWN -		CHECKED -	REVISED -						785	133RS-6	MADISON	54	29
	PLOT SCALE = 40.0000' / in.		DATE -	REVISED -		SCALE:				CONTRACT NO. 76E85				
	PLOT DATE = 3/30/2012					SHEET NO.	OF	SHEETS	STA.	TO STA.	FED. ROAD DIST. NO. ILLINOIS FED. AID PROJECT			