



- NOTES: 1. SEE TYPICAL SECTIONS, SCHEDULES, GENERAL NOTES, AND DETAILS FOR PAVEMENT PATCHING, HMA SURFACE REMOVAL, AND PAVING REQUIREMENTS.
2. EOP LINES DO NOT GO THROUGH INTERSECTING SIDE ROADS.

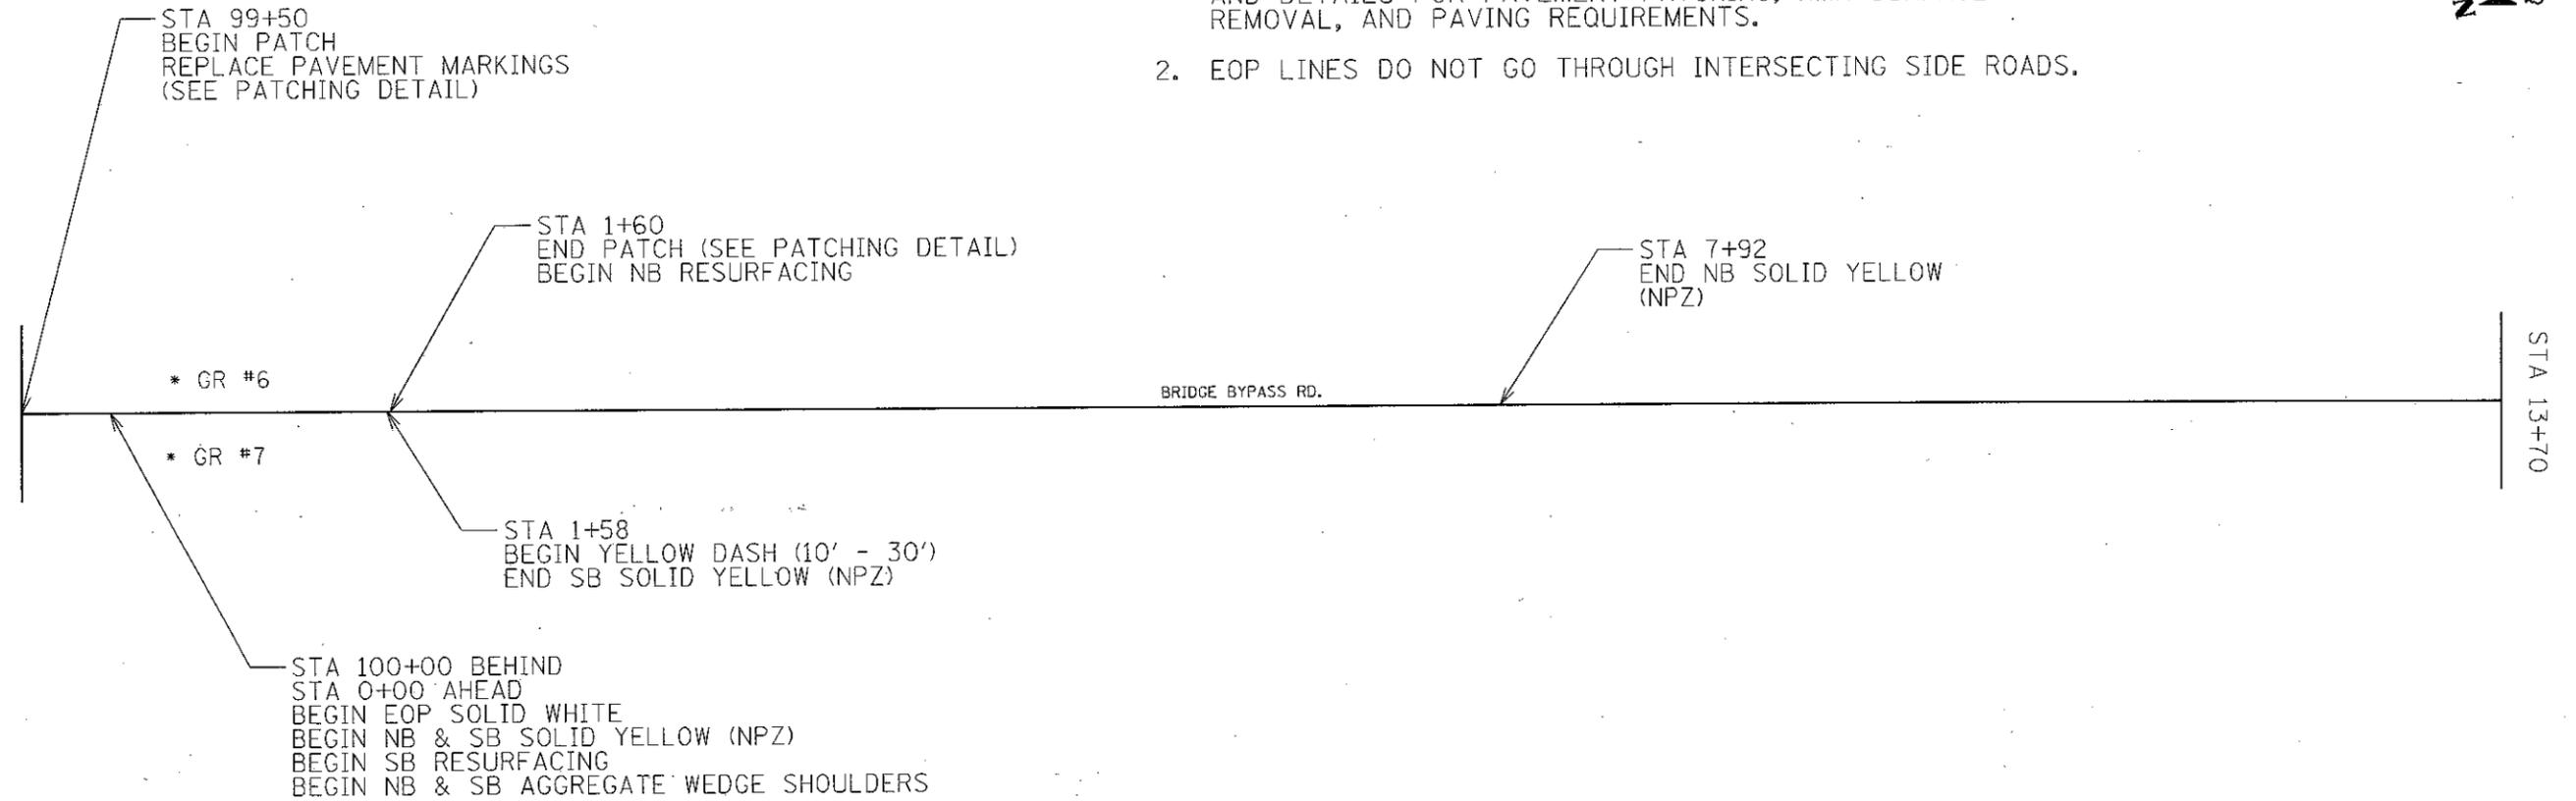

- NOTES: 1. SEE TYPICAL SECTIONS, SCHEDULES, GENERAL NOTES, AND DETAILS FOR PAVEMENT PATCHING, HMA SURFACE REMOVAL, AND PAVING REQUIREMENTS.
2. EOP LINES DO NOT GO THROUGH INTERSECTING SIDE ROADS.

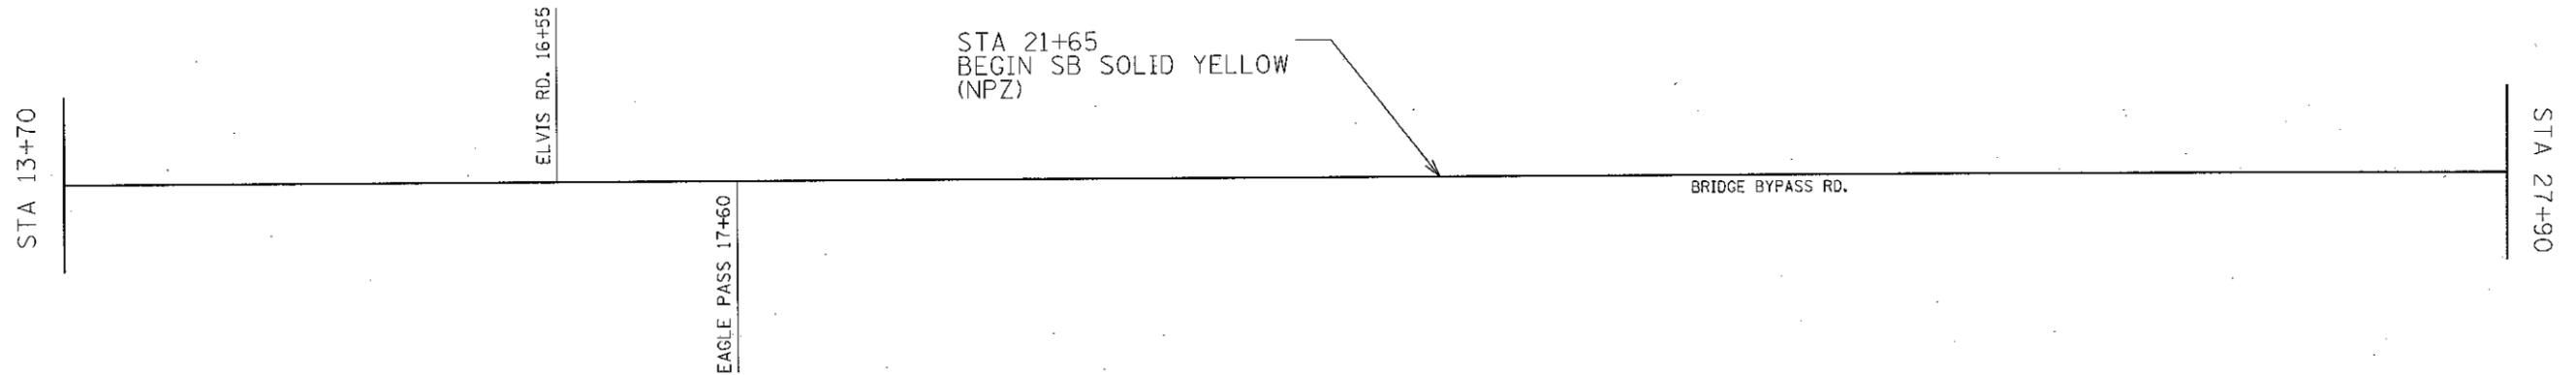

NOT TO SCALE

FILE NAME =
c:\pwork\pwork\ker-lasell\8254790\8254790-Design\lincoln.dgn

USER NAME = ker-lasell
DESIGNER = ker-lasell
CHECKED =
PLOT DATE = 3/14/2012

DESIGNED -
DRAWN -
CHECKED -
DATE -

REVISED -
REVISED -
REVISED -
REVISED -

STATE OF ILLINOIS
DEPARTMENT OF TRANSPORTATION

PLAN DIAGRAM

SCALE: NONE SHEET NO. 1 OF 11 SHEETS STA. 0+00 TO STA. 27+90

F.A.P. RTE.	SECTION	COUNTY	TOTAL SHEETS	SHEET NO.
*	(119, 119-1)RS-2, (75-1)RS-2	RANDOLPH	37	15
CONTRACT NO. 76E90				
FED. ROAD DIST. NO.		ILLINOIS FED. AID PROJECT		

*FAP 312/FAP 861/FAU 9414/FAU 9415