



- NOTES: 1. SEE TYPICAL SECTIONS, SCHEDULES, GENERAL NOTES, AND DETAILS FOR PAVEMENT PATCHING, HMA SURFACE REMOVAL, AND PAVING REQUIREMENTS.
2. EOP LINES DO NOT GO THROUGH INTERSECTING SIDE ROADS.

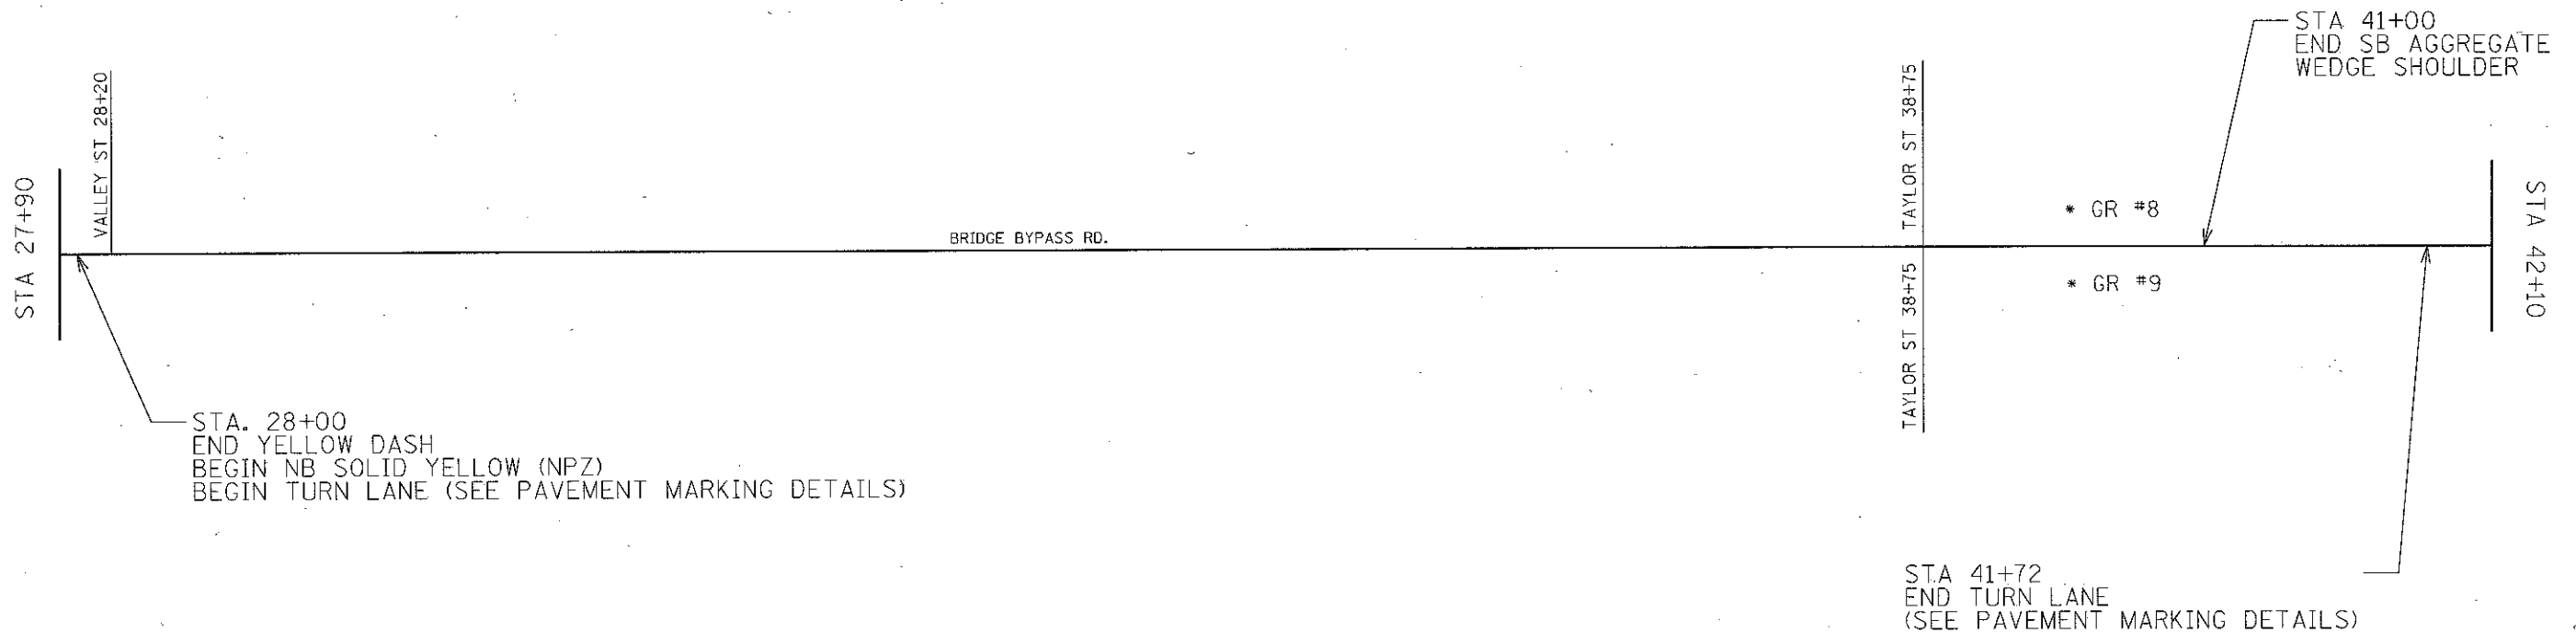

- NOTES: 1. SEE TYPICAL SECTIONS, SCHEDULES, GENERAL NOTES, AND DETAILS FOR PAVEMENT PATCHING, HMA SURFACE REMOVAL, AND PAVING REQUIREMENTS.
2. EOP LINES DO NOT GO THROUGH INTERSECTING SIDE ROADS.

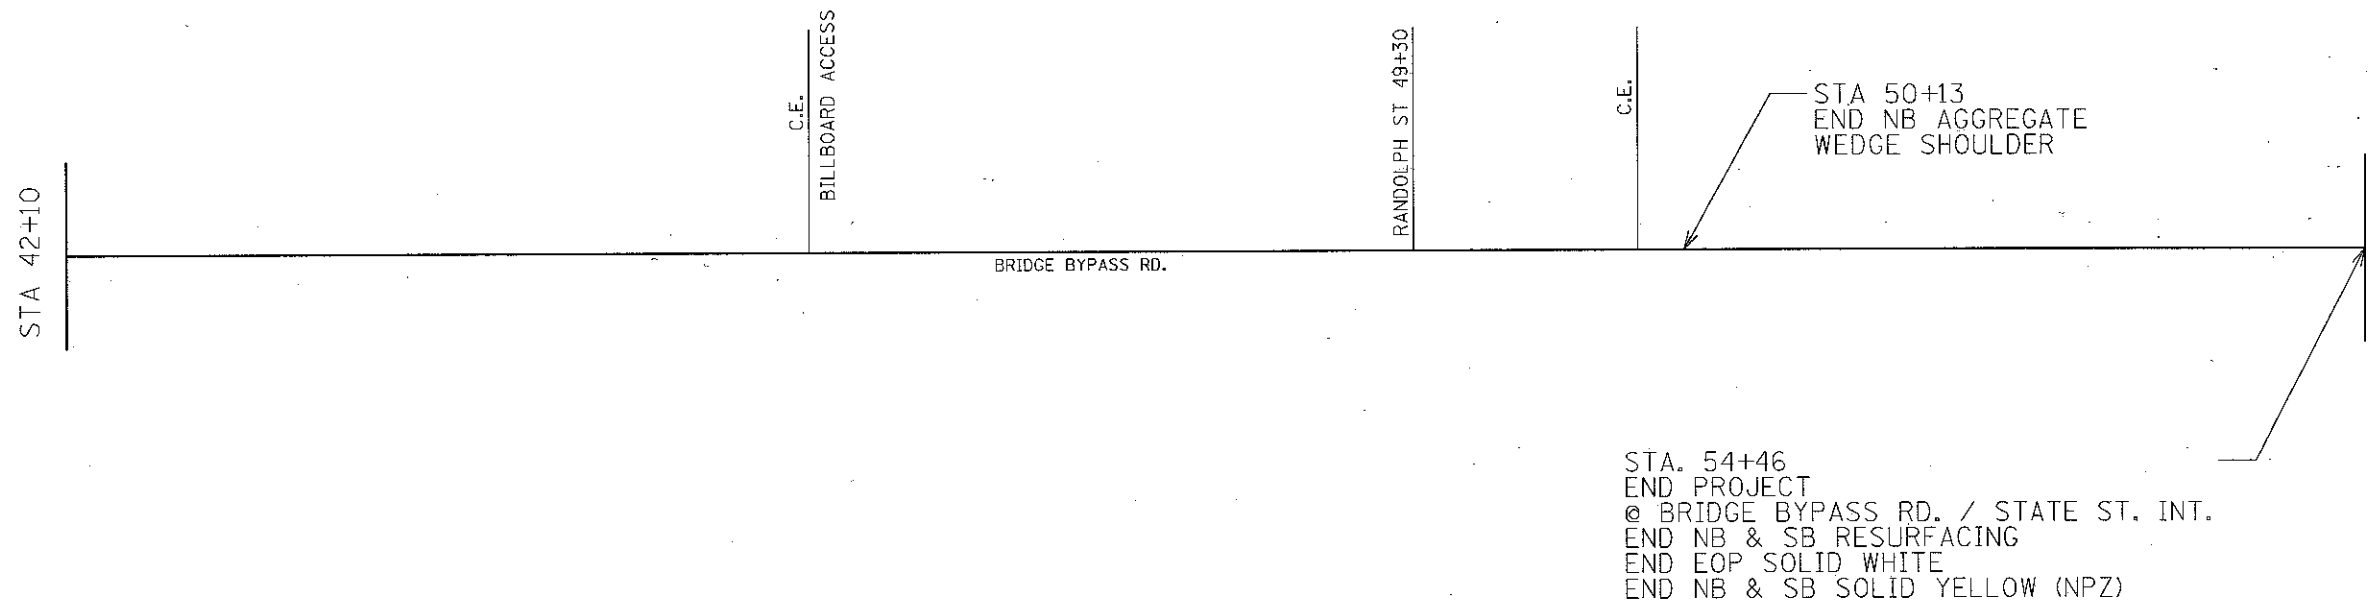

NOT TO SCALE

|  |                       |            |           |   |   |                          |                          |             |                            |          |              |           |
|--|-----------------------|------------|-----------|---|---|--------------------------|--------------------------|-------------|----------------------------|----------|--------------|-----------|
| FILE NAME =  | USER NAME = kar-lesol | DESIGNED - | REVISED - | <b>STATE OF ILLINOIS<br/>DEPARTMENT OF TRANSPORTATION</b> | <b>PLAN DIAGRAM</b>                           |                          |                          | F.A.P. RTE. | SECTION                    | COUNTY   | TOTAL SHEETS | SHEET NO. |
| c:\pwwork\pwwork\kar-lesol\108254790\08254790-Design\Lincoln.dgn |                       | DRAWN -    | REVISED - |   | SCALE: NONE                                   | SHEET NO. 2 OF 11 SHEETS | STA. 27+90 TO STA. 54+46 | *           | (119, 119-1RS-2, (75-1RS-2 | RANDOLPH | 37           | 16        |
|  |                       | CHECKED -  | REVISED - |   | CONTRACT NO. 76E90                            |                          |                          |             |                            |          |              |           |
|  |                       | DATE -     | REVISED - |   | FED. ROAD DIST. NO. ILLINOIS FED. AID PROJECT |                          |                          |             |                            |          |              |           |