
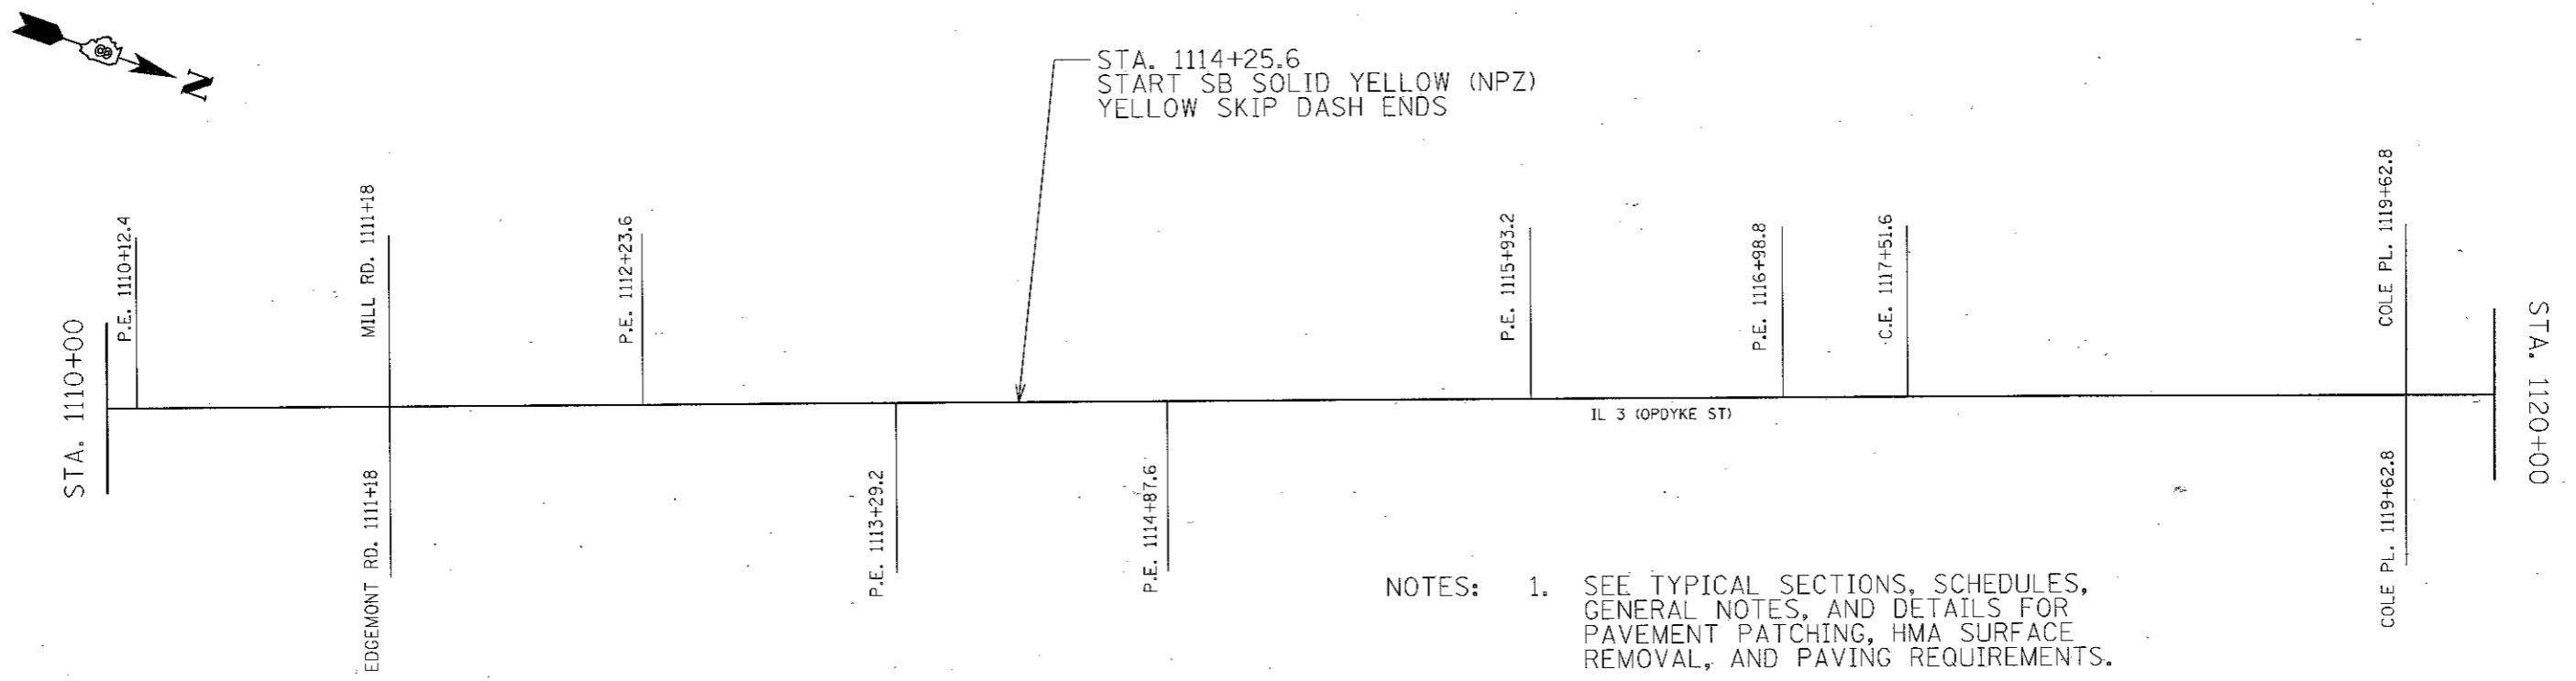


- NOTES:
- SEE TYPICAL SECTIONS, SCHEDULES, GENERAL NOTES, AND DETAILS FOR PAVEMENT PATCHING, HMA SURFACE REMOVAL, AND PAVING REQUIREMENTS.
 - EOP LINES DO NOT GO THROUGH INTERSECTING SIDE ROADS.

STA. 1106+97.4
 1 TYPE B INLET
 1 INLET PROTECTION
 64 FT CLASS A TYPE 1 PIPE
 CULVERT WITH 18" END SECTION
 9 CU YD TRENCH BACKFILL
 12 SQ FT CONCRETE SIDEWALK 4"
 8 SQ YD STONE RIPRAP
 (SEE CULVERT CROSS-SECTION DETAIL)

STA. 1108+18.4
 1 TYPE B INLET
 1 INLET PROTECTION
 62 FT CLASS A TYPE 1 PIPE
 CULVERT WITH 18" END SECTION
 13 CU YD TRENCH BACKFILL
 12 SQ FT CONCRETE SIDEWALK 4"
 6 SQ YD STONE RIPRAP
 (SEE CULVERT CROSS-SECTION DETAIL)

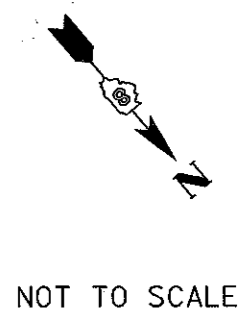

- NOTES:
- SEE TYPICAL SECTIONS, SCHEDULES, GENERAL NOTES, AND DETAILS FOR PAVEMENT PATCHING, HMA SURFACE REMOVAL, AND PAVING REQUIREMENTS.
 - EOP LINES DO NOT GO THROUGH INTERSECTING SIDE ROADS.

NOT TO SCALE

FILE NAME =	USER NAME = karlase1	DESIGNED -	REVISED -	STATE OF ILLINOIS DEPARTMENT OF TRANSPORTATION	PLAN DIAGRAM			F.A.P. RTE.	SECTION	COUNTY	TOTAL SHEETS	SHEET NO.
et:\p\work\pindot\karlase1\110254790\110254790-Design\110254790.dgn		DRAWN -	REVISED -		SCALE: NONE	SHEET NO. 4 OF 11 SHEETS	STA. 1104+50.4 TO STA. 1120+00	1119, 1119-1RS-2, (75-1)RS-2	RANDOLPH	37	18	
PLOT SCALE = 1/8" = 100.0000' / in.		CHECKED -	REVISED -		#FAP 312/FAP 861/FAU 9414/FAU 9415							
PLOT DATE = 3/14/2012		DATE -	REVISED -		CONTRACT NO. 76E90							