



- NOTES: 1. SEE TYPICAL SECTIONS, SCHEDULES, GENERAL NOTES, AND DETAILS FOR PAVEMENT PATCHING, HMA SURFACE REMOVAL, AND PAVING REQUIREMENTS.
2. EOP LINES DO NOT GO THROUGH INTERSECTING SIDE ROADS.

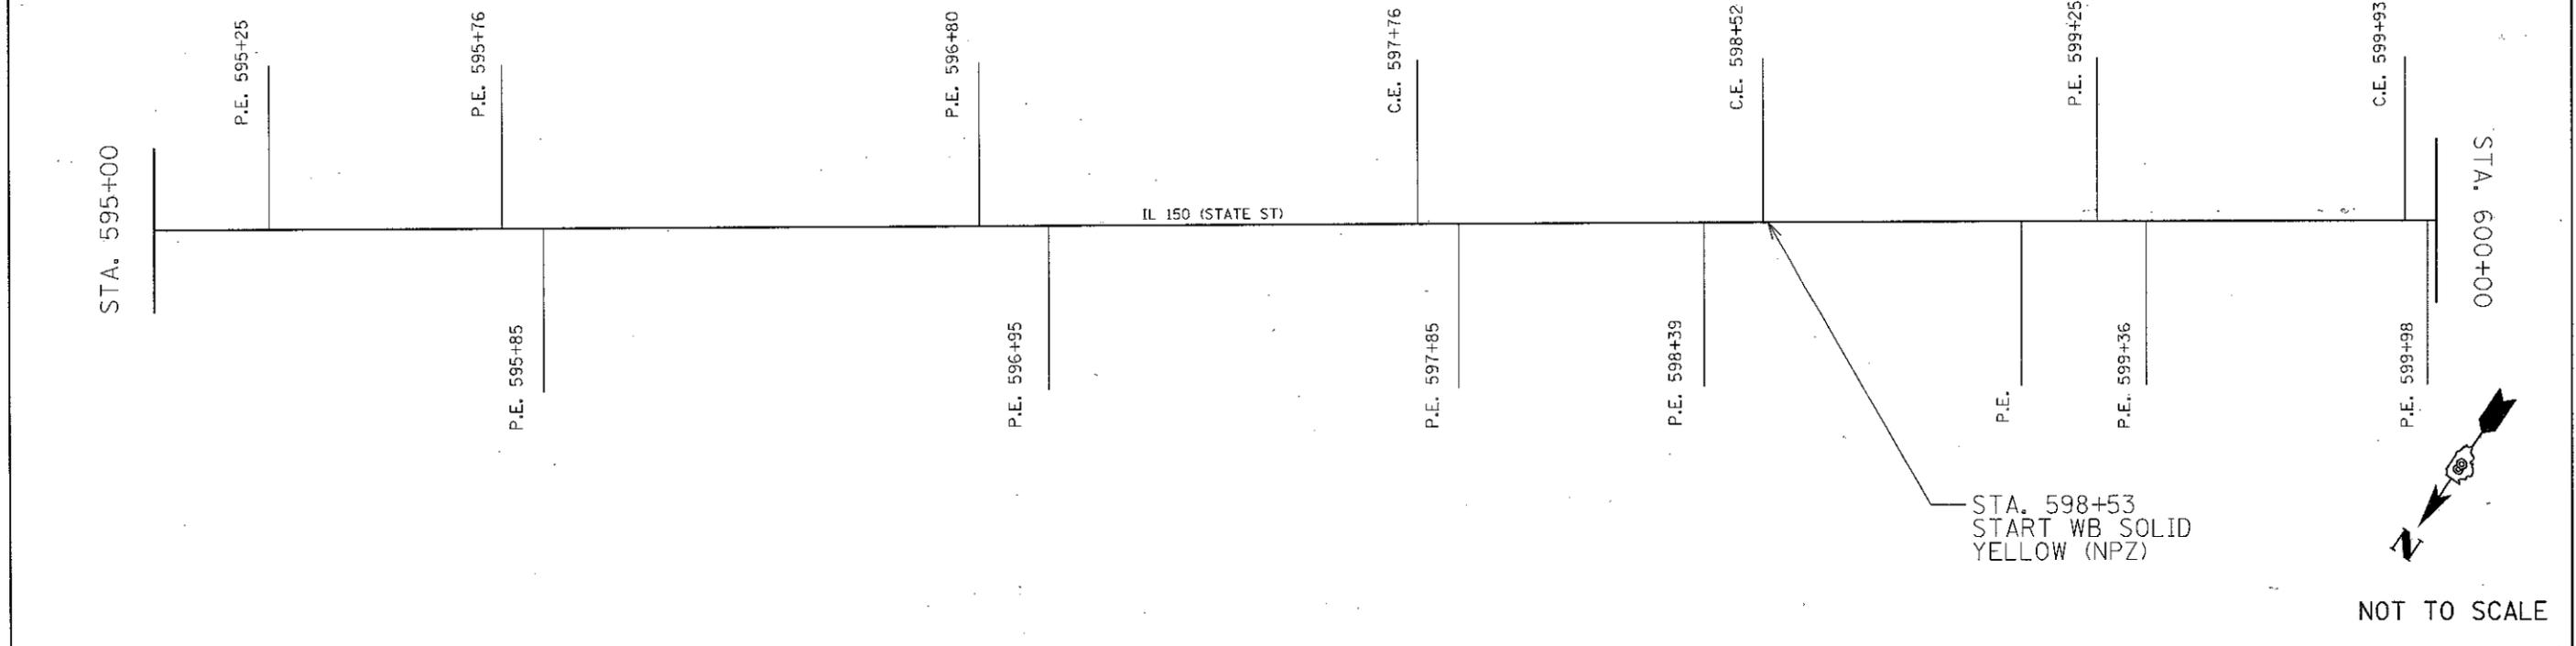

NOT TO SCALE

- NOTES: 1. SEE TYPICAL SECTIONS, SCHEDULES, GENERAL NOTES, AND DETAILS FOR PAVEMENT PATCHING, HMA SURFACE REMOVAL, AND PAVING REQUIREMENTS.
2. EOP LINES DO NOT GO THROUGH INTERSECTING SIDE ROADS.

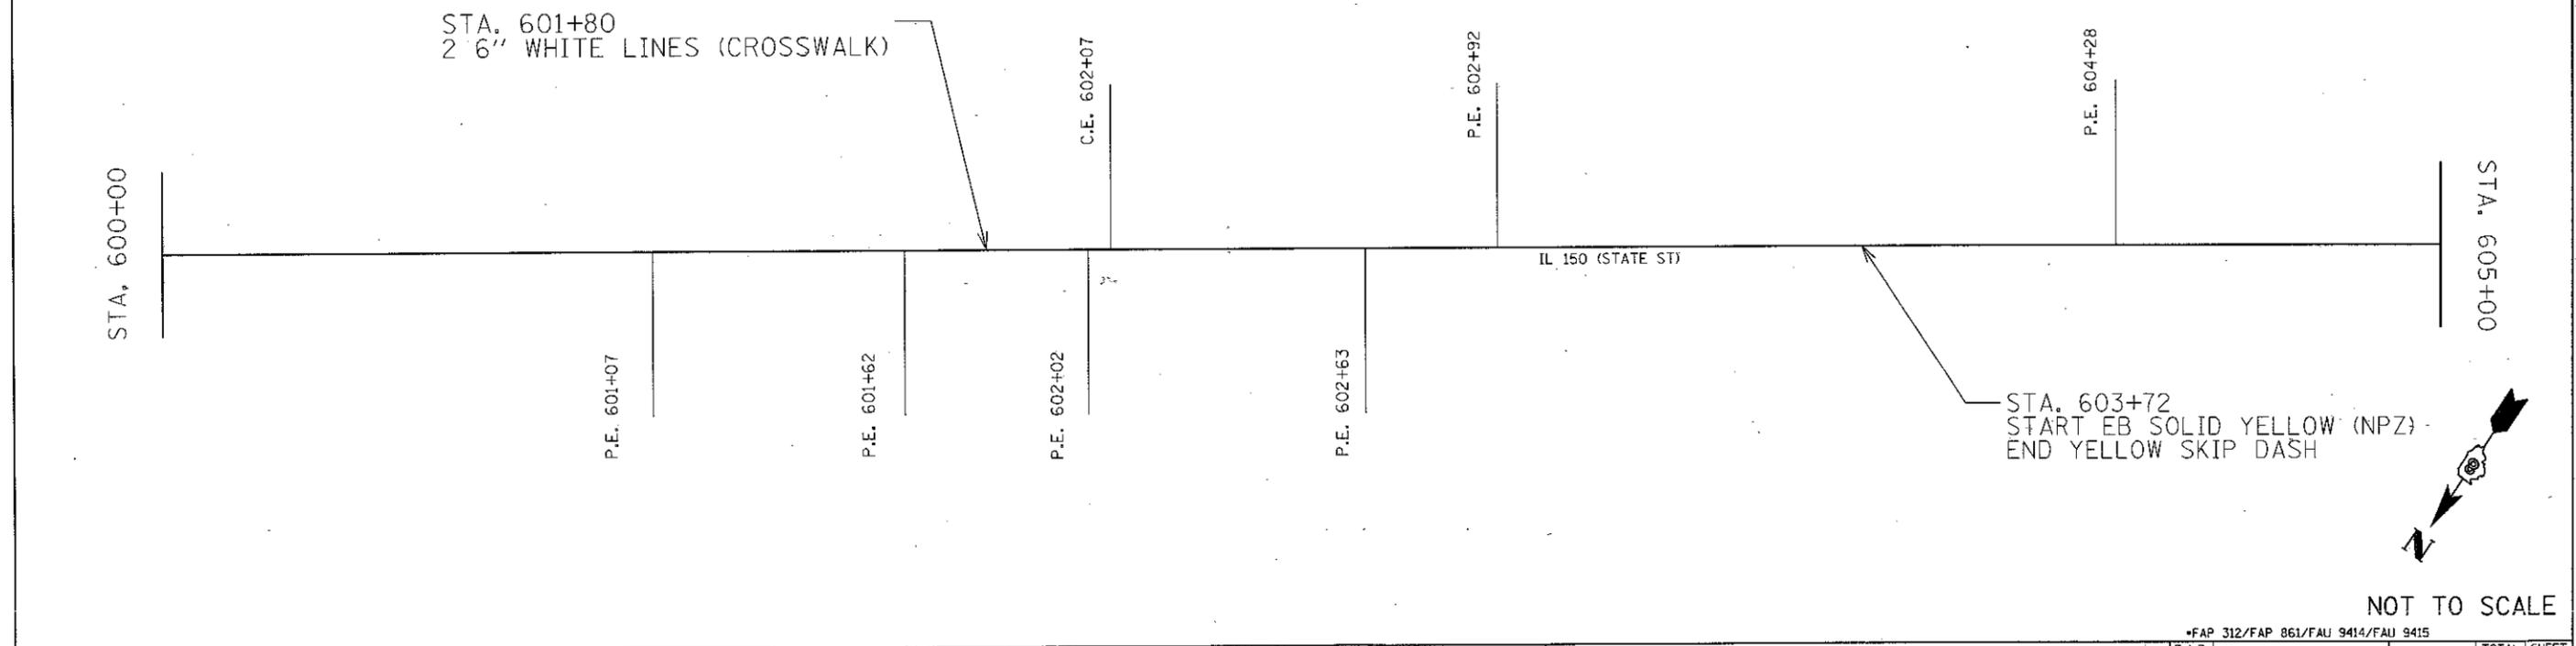

NOT TO SCALE

FILE NAME =	USER NAME = karlesal	DESIGNED -	REVISED -	STATE OF ILLINOIS DEPARTMENT OF TRANSPORTATION	PLAN DIAGRAM			F.A.P. RTE.	SECTION	COUNTY	TOTAL SHEETS	SHEET NO.
o:\pwork\pudat\karlesal\10254790\876e90-Design\Lincoln.dgn		DRAWN -	REVISED -		SCALE: NONE	SHEET NO. 10 OF 11 SHEETS	STA. 595+00 TO STA. 605+00	• (119, 119-11RS-2, (75-11RS-2)	RANDOLPH		37	24
PLOT SCALE = 100.0000 1/ in.		CHECKED -	REVISED -					CONTRACT NO. 76E90				
PLOT DATE = 3/14/2012		DATE -	REVISED -					ILLINOIS FED. AID PROJECT				