


GUARDRAIL LOCATION NO. 3

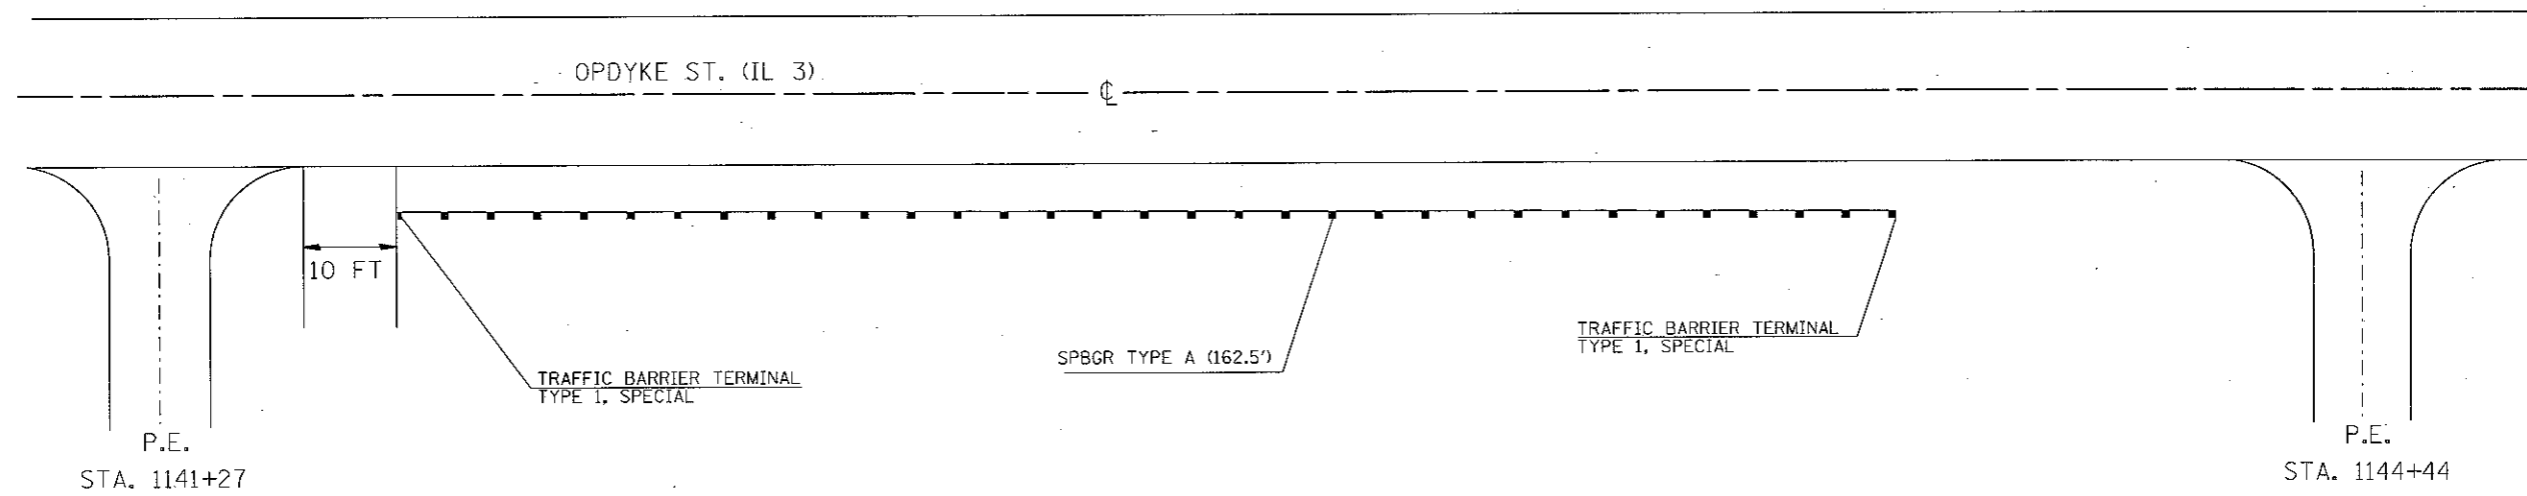

NOTES:

- 160' OF EXISTING GUARDRAIL TO BE REMOVED.

STATE OF ILLINOIS DEPARTMENT OF TRANSPORTATION				GUARDRAIL LOCATION NO. 3				#FAP 312/FAP 861/FAU 9414/FAU 9415			
FILE NAME =	USER NAME = ka-lesal	DESIGNED -	REVISED -	SCALE: NONE SHEET NO. 1 OF 2 SHEETS STA. TO STA.		F.A.P. RTE.	SECTION	COUNTY	TOTAL SHEETS	SHEET NO.	
at:\pr\work\p\dot\k\or\lesal\1148254790\d8	6e90-Design\Lincoln.dgn	DRAWN -	REVISED -			*	(119.119-1RS-2, 75-1RS-2)	RANDOLPH	37	34	
PLOT SCALE = 100.0000' / in.	CHECKED -	REVISED -				CONTRACT NO. 76E90					
PLOT DATE = 3/14/2012	DATE -	REVISED -				FED. ROAD DIST. NO. 8 ILLINOIS FED. AID PROJECT					