


ROOF REPLACEMENT DETAIL
42ND STREET PUMP STATION

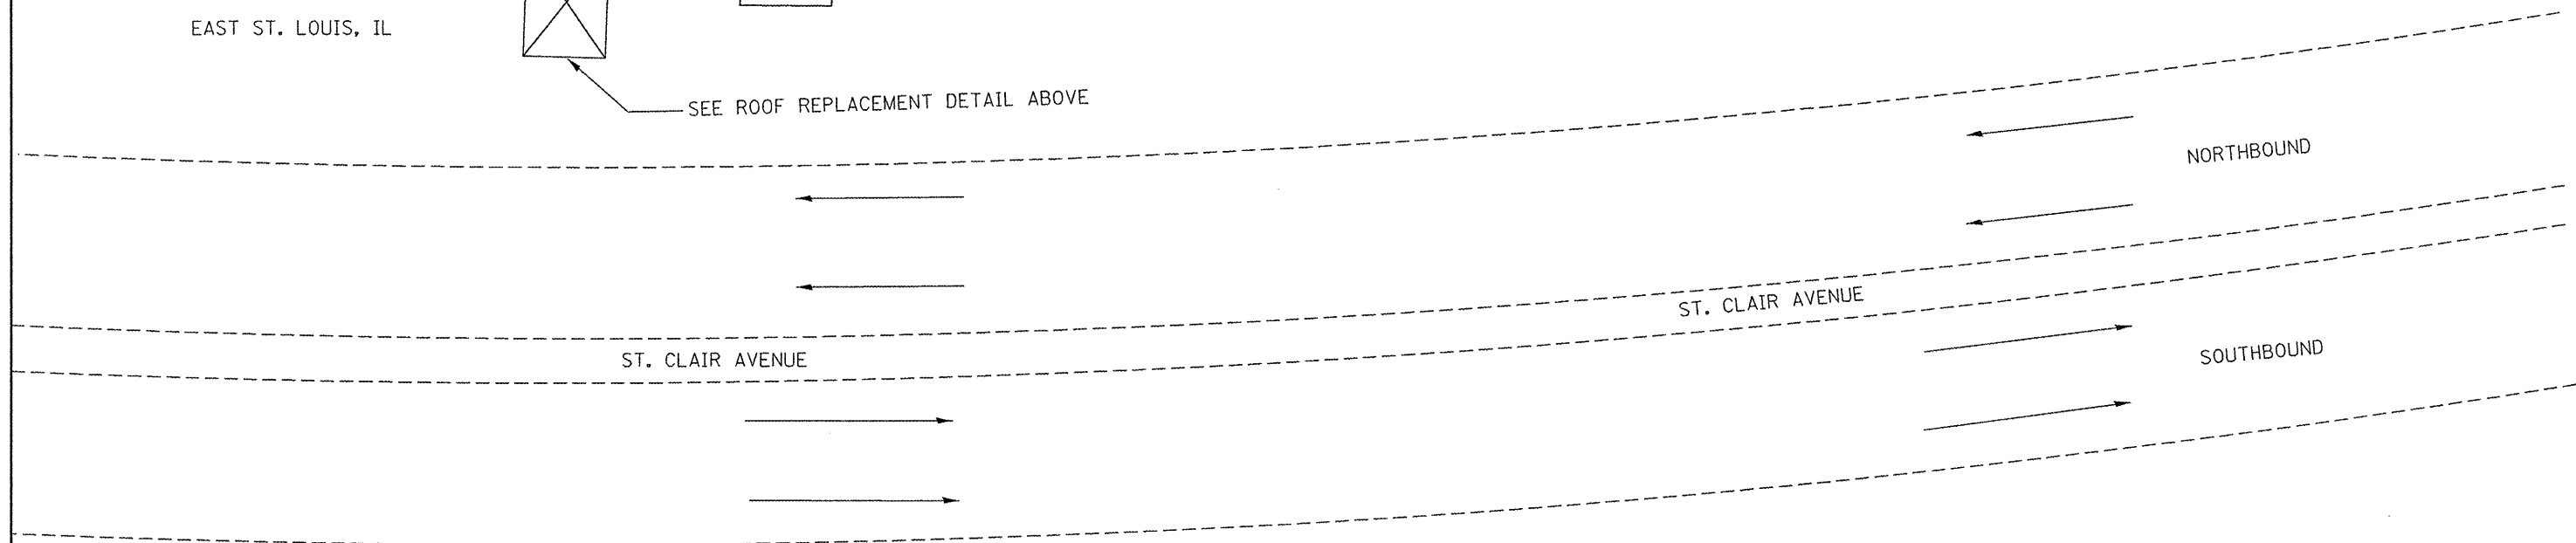

* ST. CLAIR/MADISON

FILE NAME =	USER NAME = richardsonje	DESIGNED -	REVISED -
c:\pwork\pwork\richardsonje\0293424	d876f68-aht-plan.dgn	DRAWN -	REVISED -
PLOT SCALE = 100.0000' / 1" =	CHECKED -	REVISED -	REVISED -
PLOT DATE = 3/19/2012	DATE -	REVISED -	REVISED -

**STATE OF ILLINOIS
DEPARTMENT OF TRANSPORTATION**

**LOCATION #3
IDOT 42nd STREET 4301 PUMP STATION
EAST ST. LOUIS, IL**

F.A. RTE.	SECTION	COUNTY	TOTAL SHEETS	SHEET NO.
VAR	DISTRICT 8 2013-1	*	9	7
SCALE:			CONTRACT NO. 76F68	
SHEET NO. OF SHEETS		STA. TO STA.	ILLINOIS FED. AID PROJECT	