



0 10 20 30 40 50 60 70 80 90 100 110 120 130 140 150 160 170 180 190 200 210 220 230 240 250 260 270 280 290 300

BY	DATE
FINAL SURVEY	SURVEYED
NOTE BOOK	PLOTTED
NO.	TEMPLATE
	AREAS CHECKED

410 3.0 140 + 61.98 410

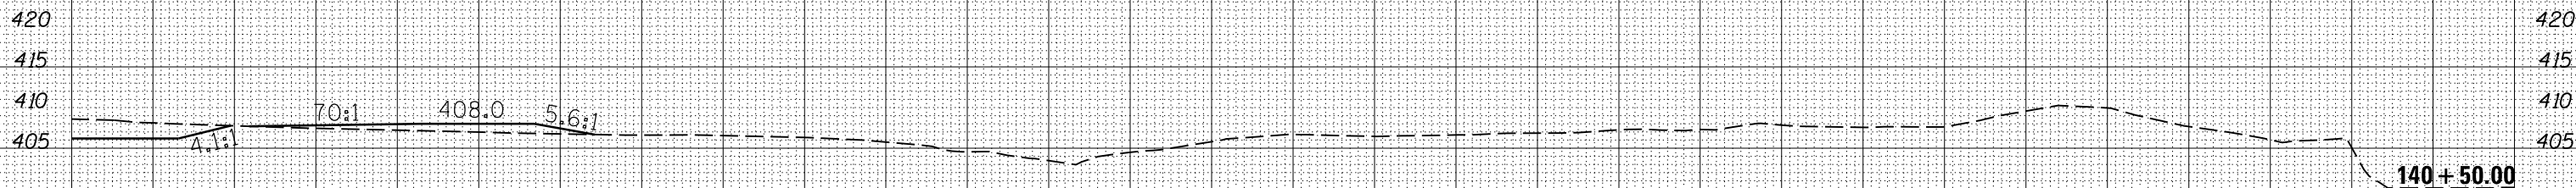

C=717 F=29 Total at Station

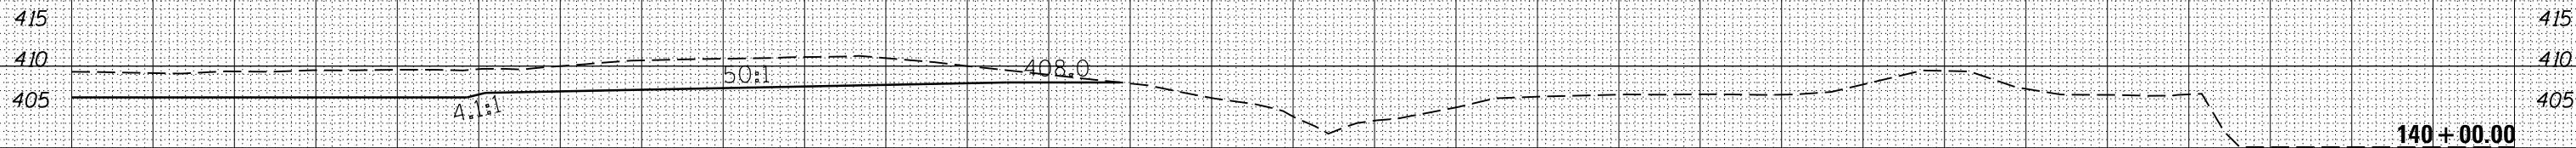

C=841 F=0 Total at Station

FILE NAME =	USER NAME = susers	DESIGNED -	REVISED -	<p style="text-align: center;"><b>STATE OF ILLINOIS</b> <b>DEPARTMENT OF TRANSPORTATION</b></p> <p>SCALE: SHEET OF SHEETS STA. 140+00.00 TO STA. 140+61.98</p>	F.A.P. RTE.	SECTION	COUNTY	TOTAL SHEETS	SHEET NO.
c:\pw_work\pwidot\lavenderba\d0277604\78278-sh	csst.dgn	DRAWN -	REVISED -		853	.	FRANKLIN	86	40
		CHECKED -	REVISED -		CONTRACT NO. 78278				
		DATE -	REVISED -		ILLINOIS FED. AID PROJECT				